


APPROVED FOR TRANSFER OF
NO SUBDIVISION PLAT REQUIRED
(O.R.C. 711.001 & 711.131)
Lot(s) not for building unless
approved by Board of Health.
HOLMES CO. PLANNING COMMISSION
By: [Signature] Date: 4/24/17

0 100 200

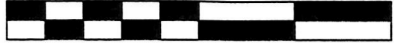


SCALE: 1"=100'

- ▲ R.R. SPIKE FOUND
- 5/8" REBAR FOUND
UNLESS OTHERWISE NOTED
- 5/8" REBAR SET WITH I.D. CAP
I.D. CAP MARKED "BAKER 6938"

HARDY TOWNSHIP
S.E. QTR. SECTION 18
T-9 N; R-7 W
HOLMES COUNTY, OHIO

SURVEYED FOR: AMY FAIR

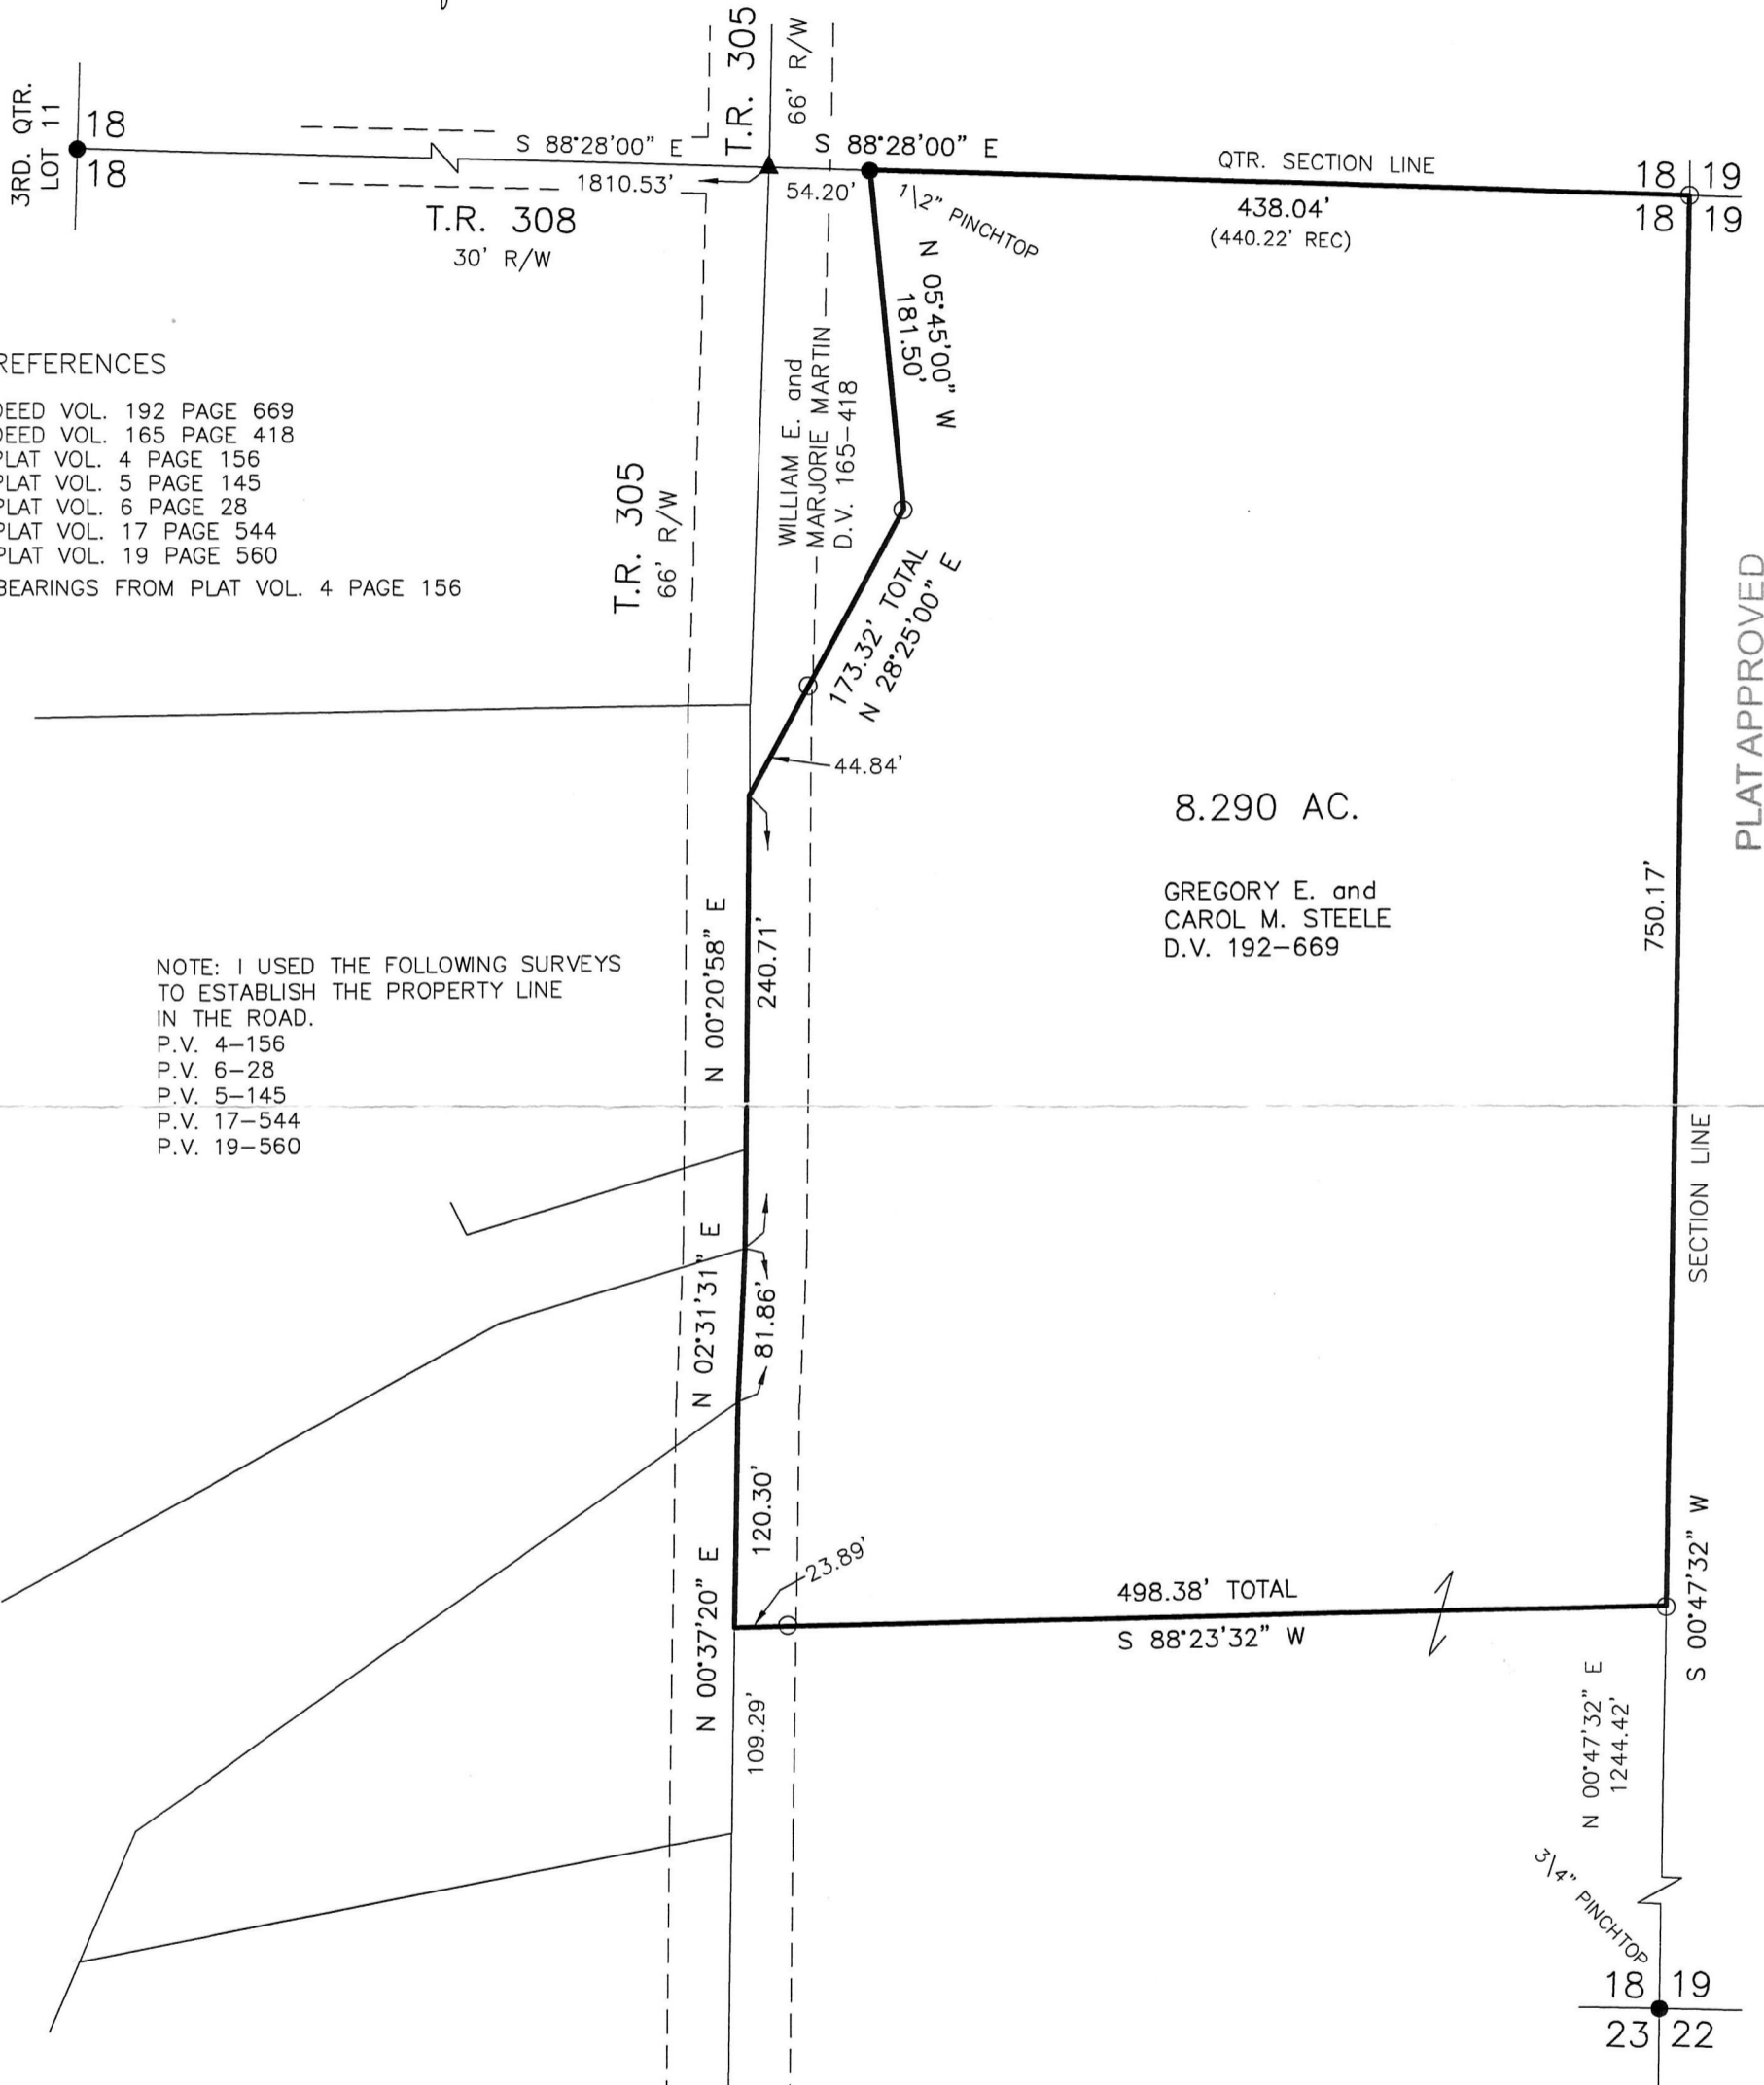

REFERENCES

- DEED VOL. 192 PAGE 669
- DEED VOL. 165 PAGE 418
- PLAT VOL. 4 PAGE 156
- PLAT VOL. 5 PAGE 145
- PLAT VOL. 6 PAGE 28
- PLAT VOL. 17 PAGE 544
- PLAT VOL. 19 PAGE 560
- BEARINGS FROM PLAT VOL. 4 PAGE 156

NOTE: I USED THE FOLLOWING SURVEYS
TO ESTABLISH THE PROPERTY LINE
IN THE ROAD.
P.V. 4-156
P.V. 6-28
P.V. 5-145
P.V. 17-544
P.V. 19-560

8.290 AC.

GREGORY E. and
CAROL M. STEELE
D.V. 192-669

PLAT APPROVED

4/19/2017 TD



BAKER SURVEYING, LLC
138 N. CLAY STREET
MILLERSBURG, OHIO 44654
PH. 330-674-4788
FAX 330-674-6027



I CERTIFY THIS SURVEY TO BE CORRECT
TO THE BEST OF MY KNOWLEDGE.

Donald C. Baker
DONALD C. BAKER P.S. 6938
DATE: MARCH 2, 2017
FDB/KES
FILE NAME: WORK4\S-74-17\DCB