

CLARK TOWNSHIP  
 N.W. QTR. SECTION 22  
 T-8 N; R-5 W  
 HOLMES COUNTY, OHIO

SURVEYED FOR: WAYNE RABER

APPROVED FOR TRANSFER ONLY  
 NO SUBDIVISION PLAT REQUIRED

(O.R.C. 711.001 & 711.131)  
 Lot(s) not for building unless  
 approved by Board of Health.



HOLMES CO. PLANNING COMMISSION  
 By WJ Date 4-4-17



201700105244

B: 19 P: 3215

FILED FOR RECORD IN  
 HOLMES COUNTY, OH  
 ANITA HALL, COUNTY RECORDER  
 05/23/2017 11:11 AM  
 SMALL PLAT . 40.00

PAGES: 1

ORV 260 Pg 2077

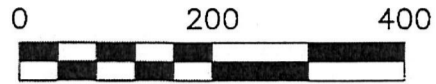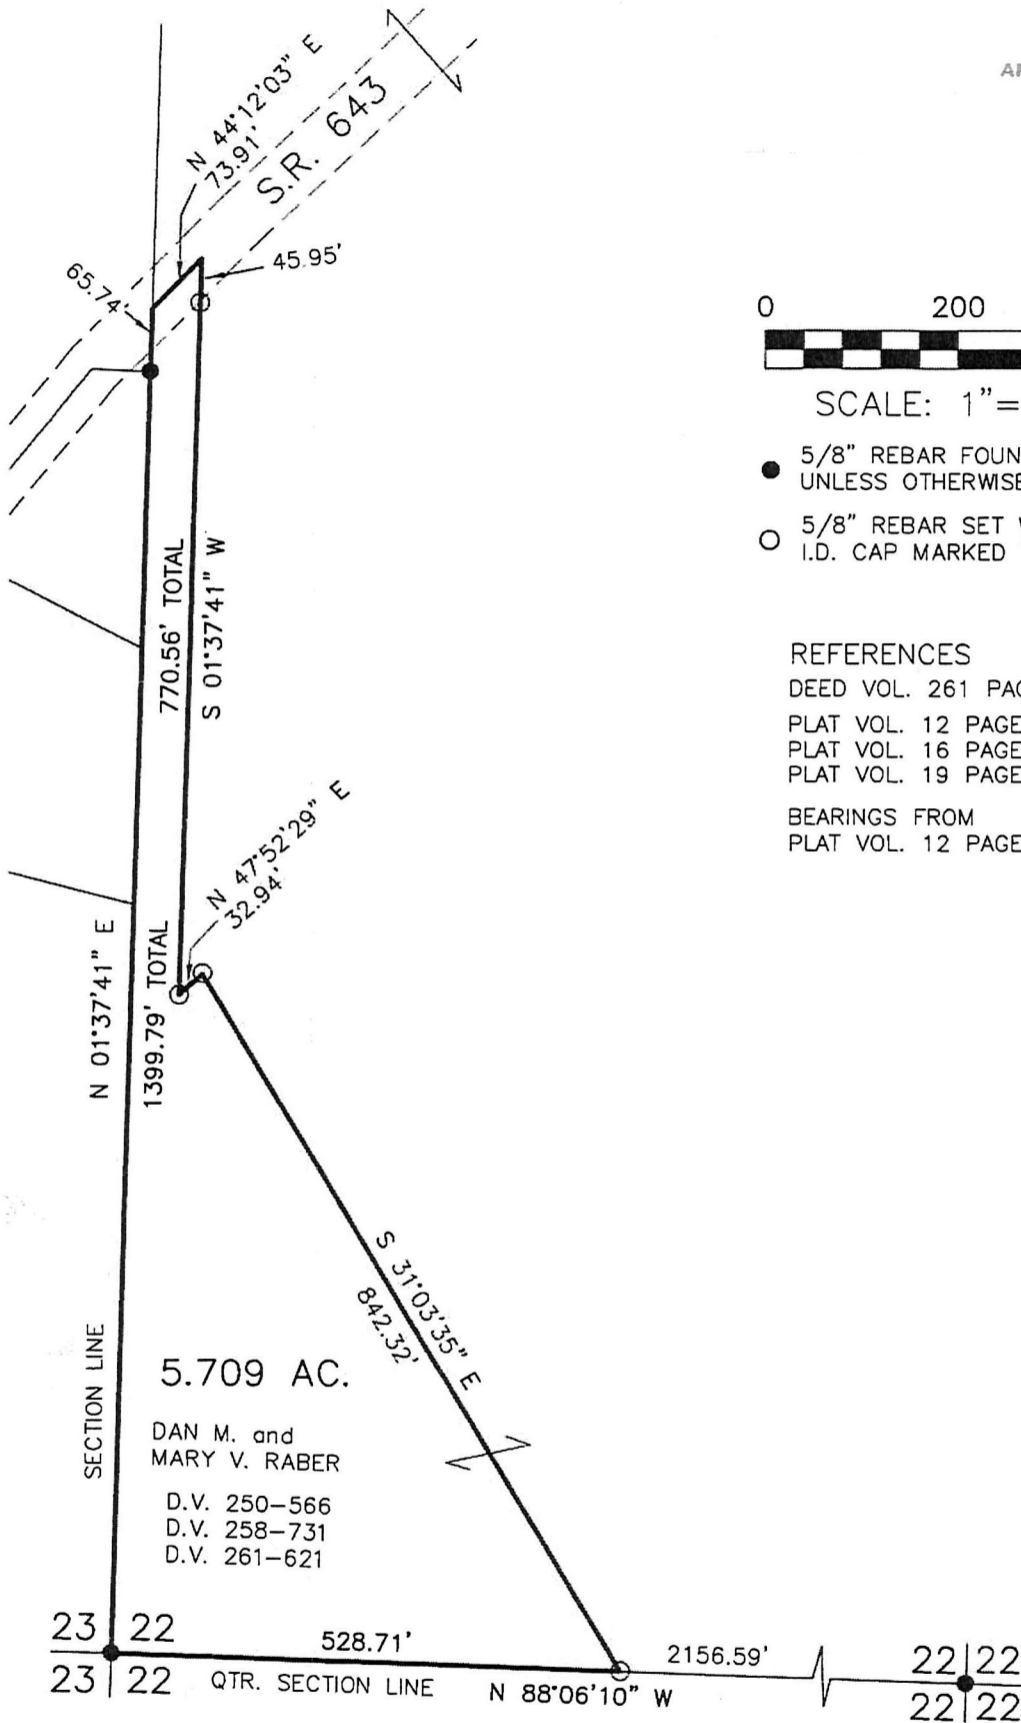

SCALE: 1"=200'

- 5/8" REBAR FOUND  
UNLESS OTHERWISE NOTED
- 5/8" REBAR SET WITH I.D. CAP  
I.D. CAP MARKED "BAKER 6938"

REFERENCES

- DEED VOL. 261 PAGE 621
- PLAT VOL. 12 PAGE 617
- PLAT VOL. 16 PAGE 350
- PLAT VOL. 19 PAGE 845
- BEARINGS FROM  
PLAT VOL. 12 PAGE 617

PLAT APPROVED

3/24/2017 TD



I CERTIFY THIS SURVEY TO BE CORRECT  
 TO THE BEST OF MY KNOWLEDGE.

*Donald C. Baker*  
 DONALD C. BAKER P.S. 6938

DATE: SEPT. 27, 2016  
 FDB\CJG\JPD  
 FILE NAME: WORK4\S-494A16



BAKER SURVEYING, LLC  
 138 N. CLAY STREET  
 MILLERSBURG, OHIO 44654  
 PH. 330-674-4788  
 FAX 330-674-6027

