


DRV 260 PGS 3554, 3557

KILLBUCK TOWNSHIP  
S.W. QTR. SECTION 23  
T-8 N; R-7 W  
HOLMES COUNTY, OHIO

ORIGINAL PLAT FILED WITH MAP OFFICE  
ANITA HALL, RECORDER

SURVEYED FOR: WILLIAM LUCAS

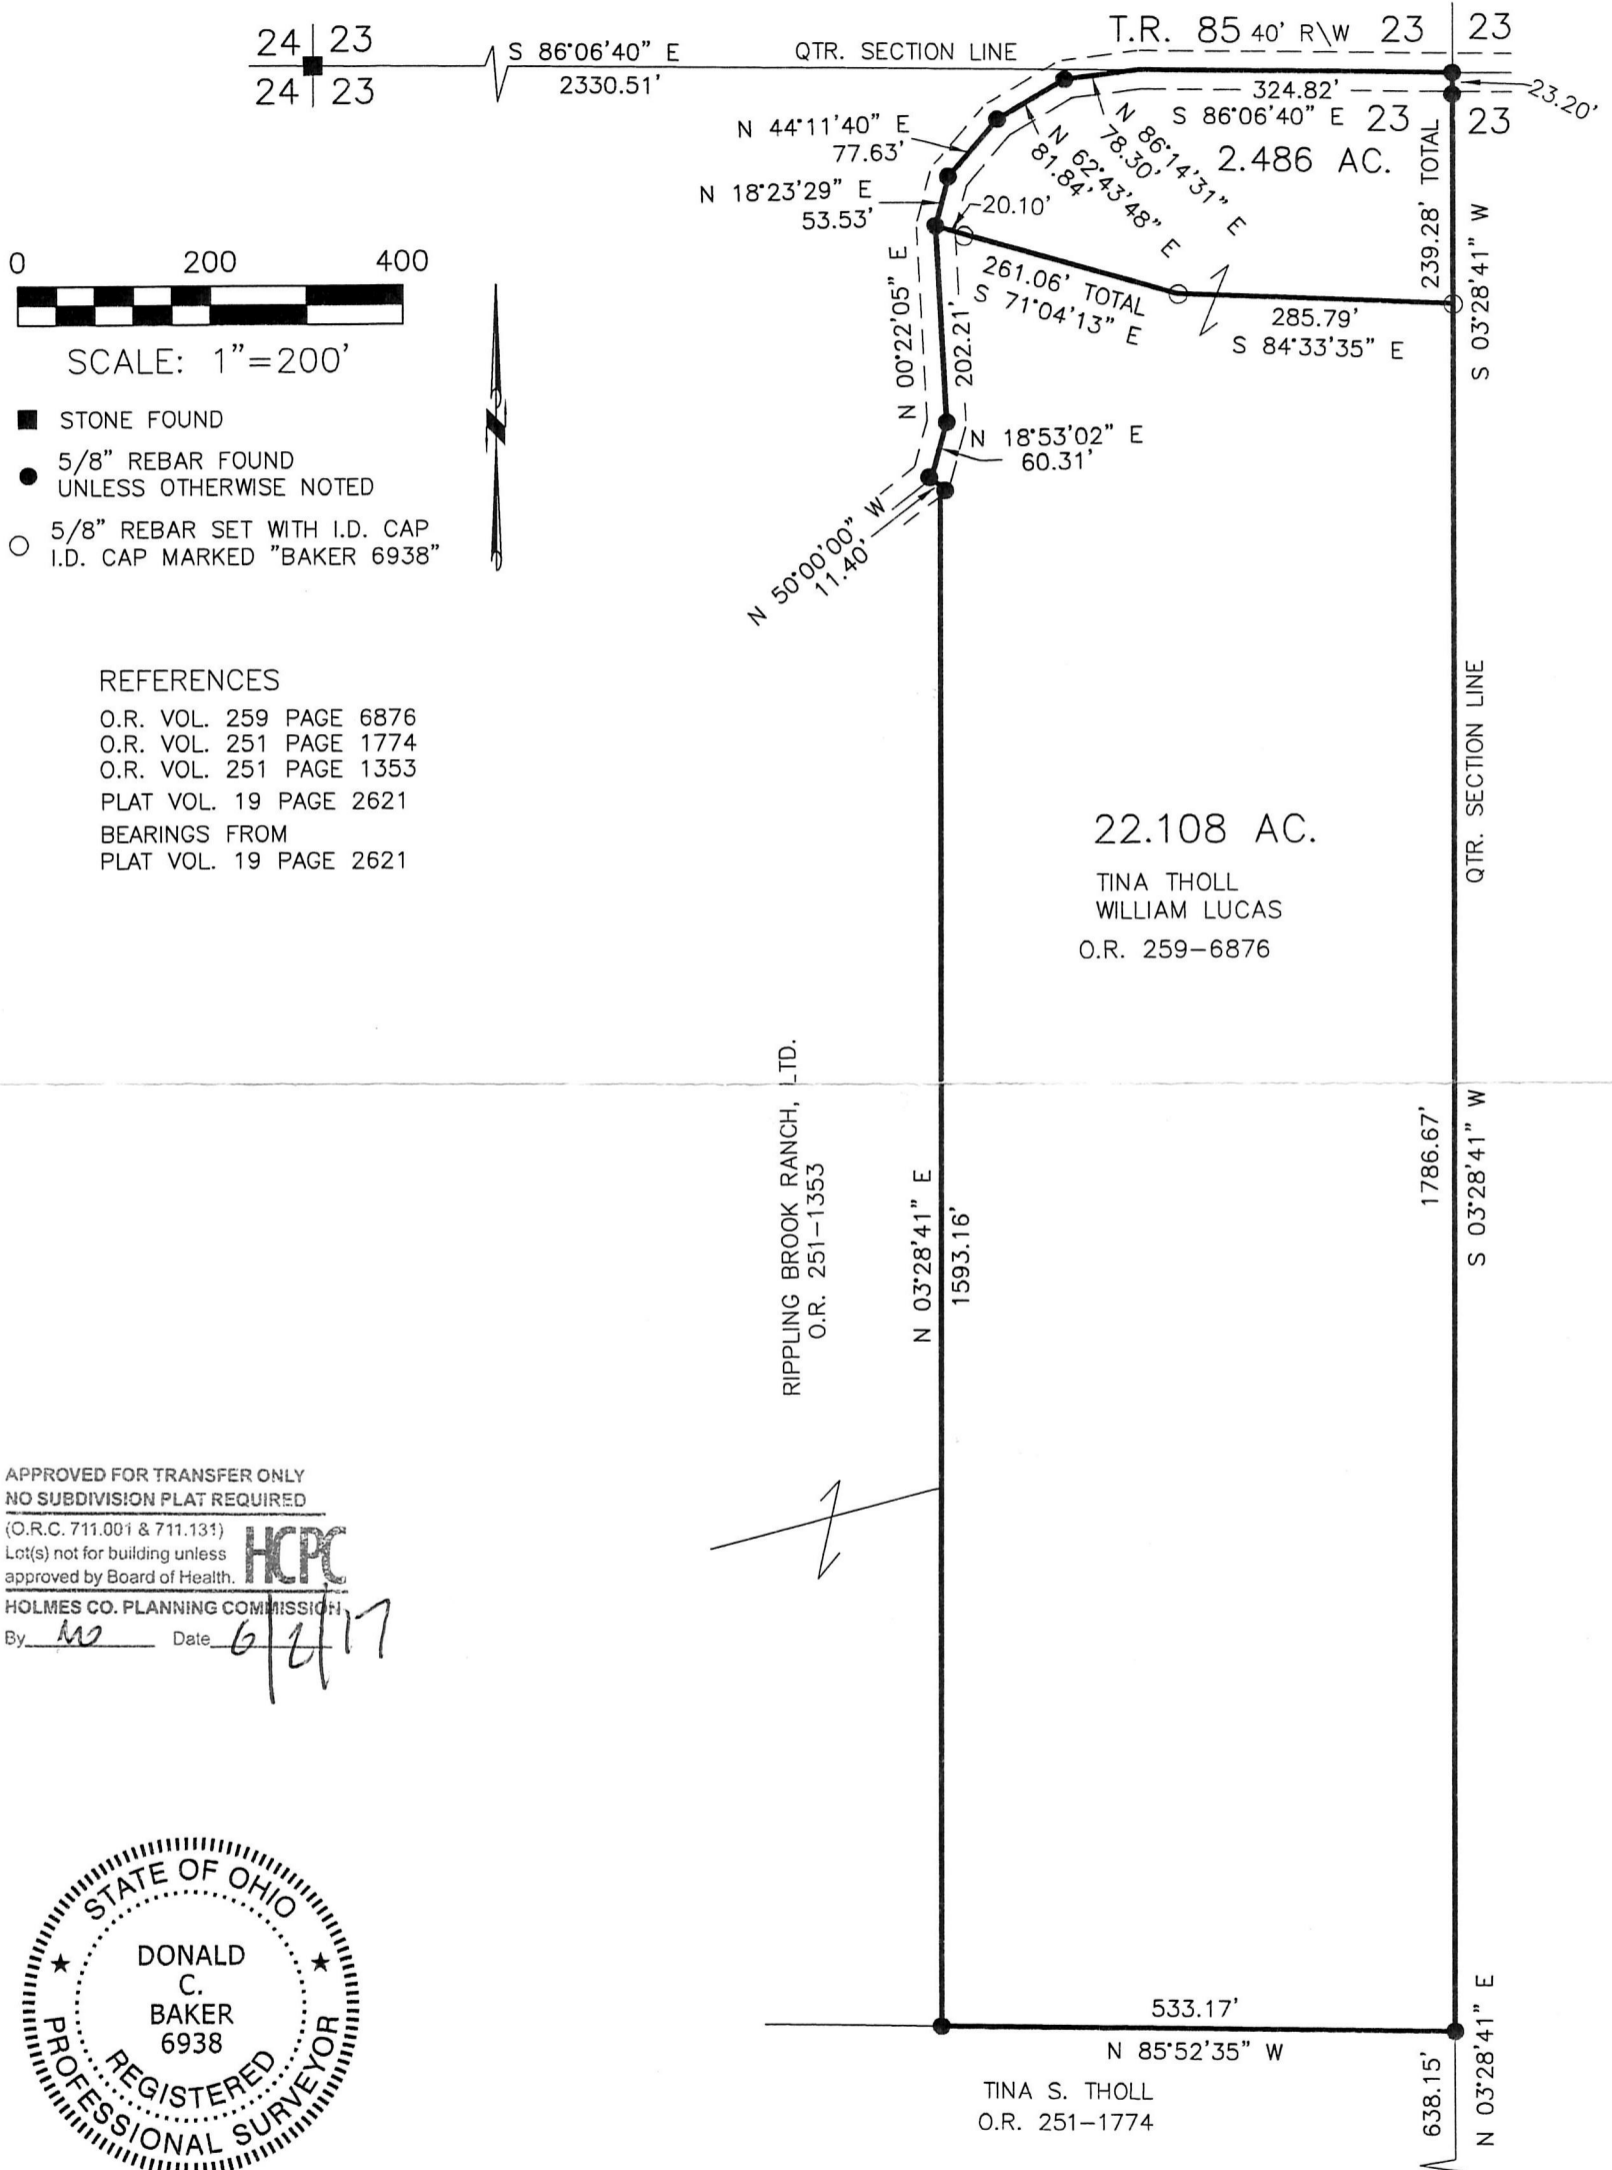

0 200 400  
SCALE: 1"=200'

- STONE FOUND
- 5/8" REBAR FOUND UNLESS OTHERWISE NOTED
- 5/8" REBAR SET WITH I.D. CAP I.D. CAP MARKED "BAKER 6938"

REFERENCES


- O.R. VOL. 259 PAGE 6876
- O.R. VOL. 251 PAGE 1774
- O.R. VOL. 251 PAGE 1353
- PLAT VOL. 19 PAGE 2621
- BEARINGS FROM PLAT VOL. 19 PAGE 2621

APPROVED FOR TRANSFER ONLY  
NO SUBDIVISION PLAT REQUIRED  
(O.R.C. 711.001 & 711.131)  
Lot(s) not for building unless approved by Board of Health.  
HOLMES CO. PLANNING COMMISSION  
By: W Date: 6/2/17



I CERTIFY THIS SURVEY TO BE CORRECT TO THE BEST OF MY KNOWLEDGE.

Donald C Baker  
DONALD C. BAKER P.S. 6938  
DATE: MAY 19, 2017  
FDB\AC  
FILE NAME: WORK4\S-229-17\MLD

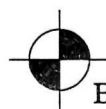

BAKER SURVEYING, LLC  
138 N. CLAY STREET  
MILLERSBURG, OHIO 44654  
PH. 330-674-4788  
FAX 330-674-6027

HOLMES CO. 23 23  
COSHOCKTON CO.

PLAT APPROVED

5/26/2017

