
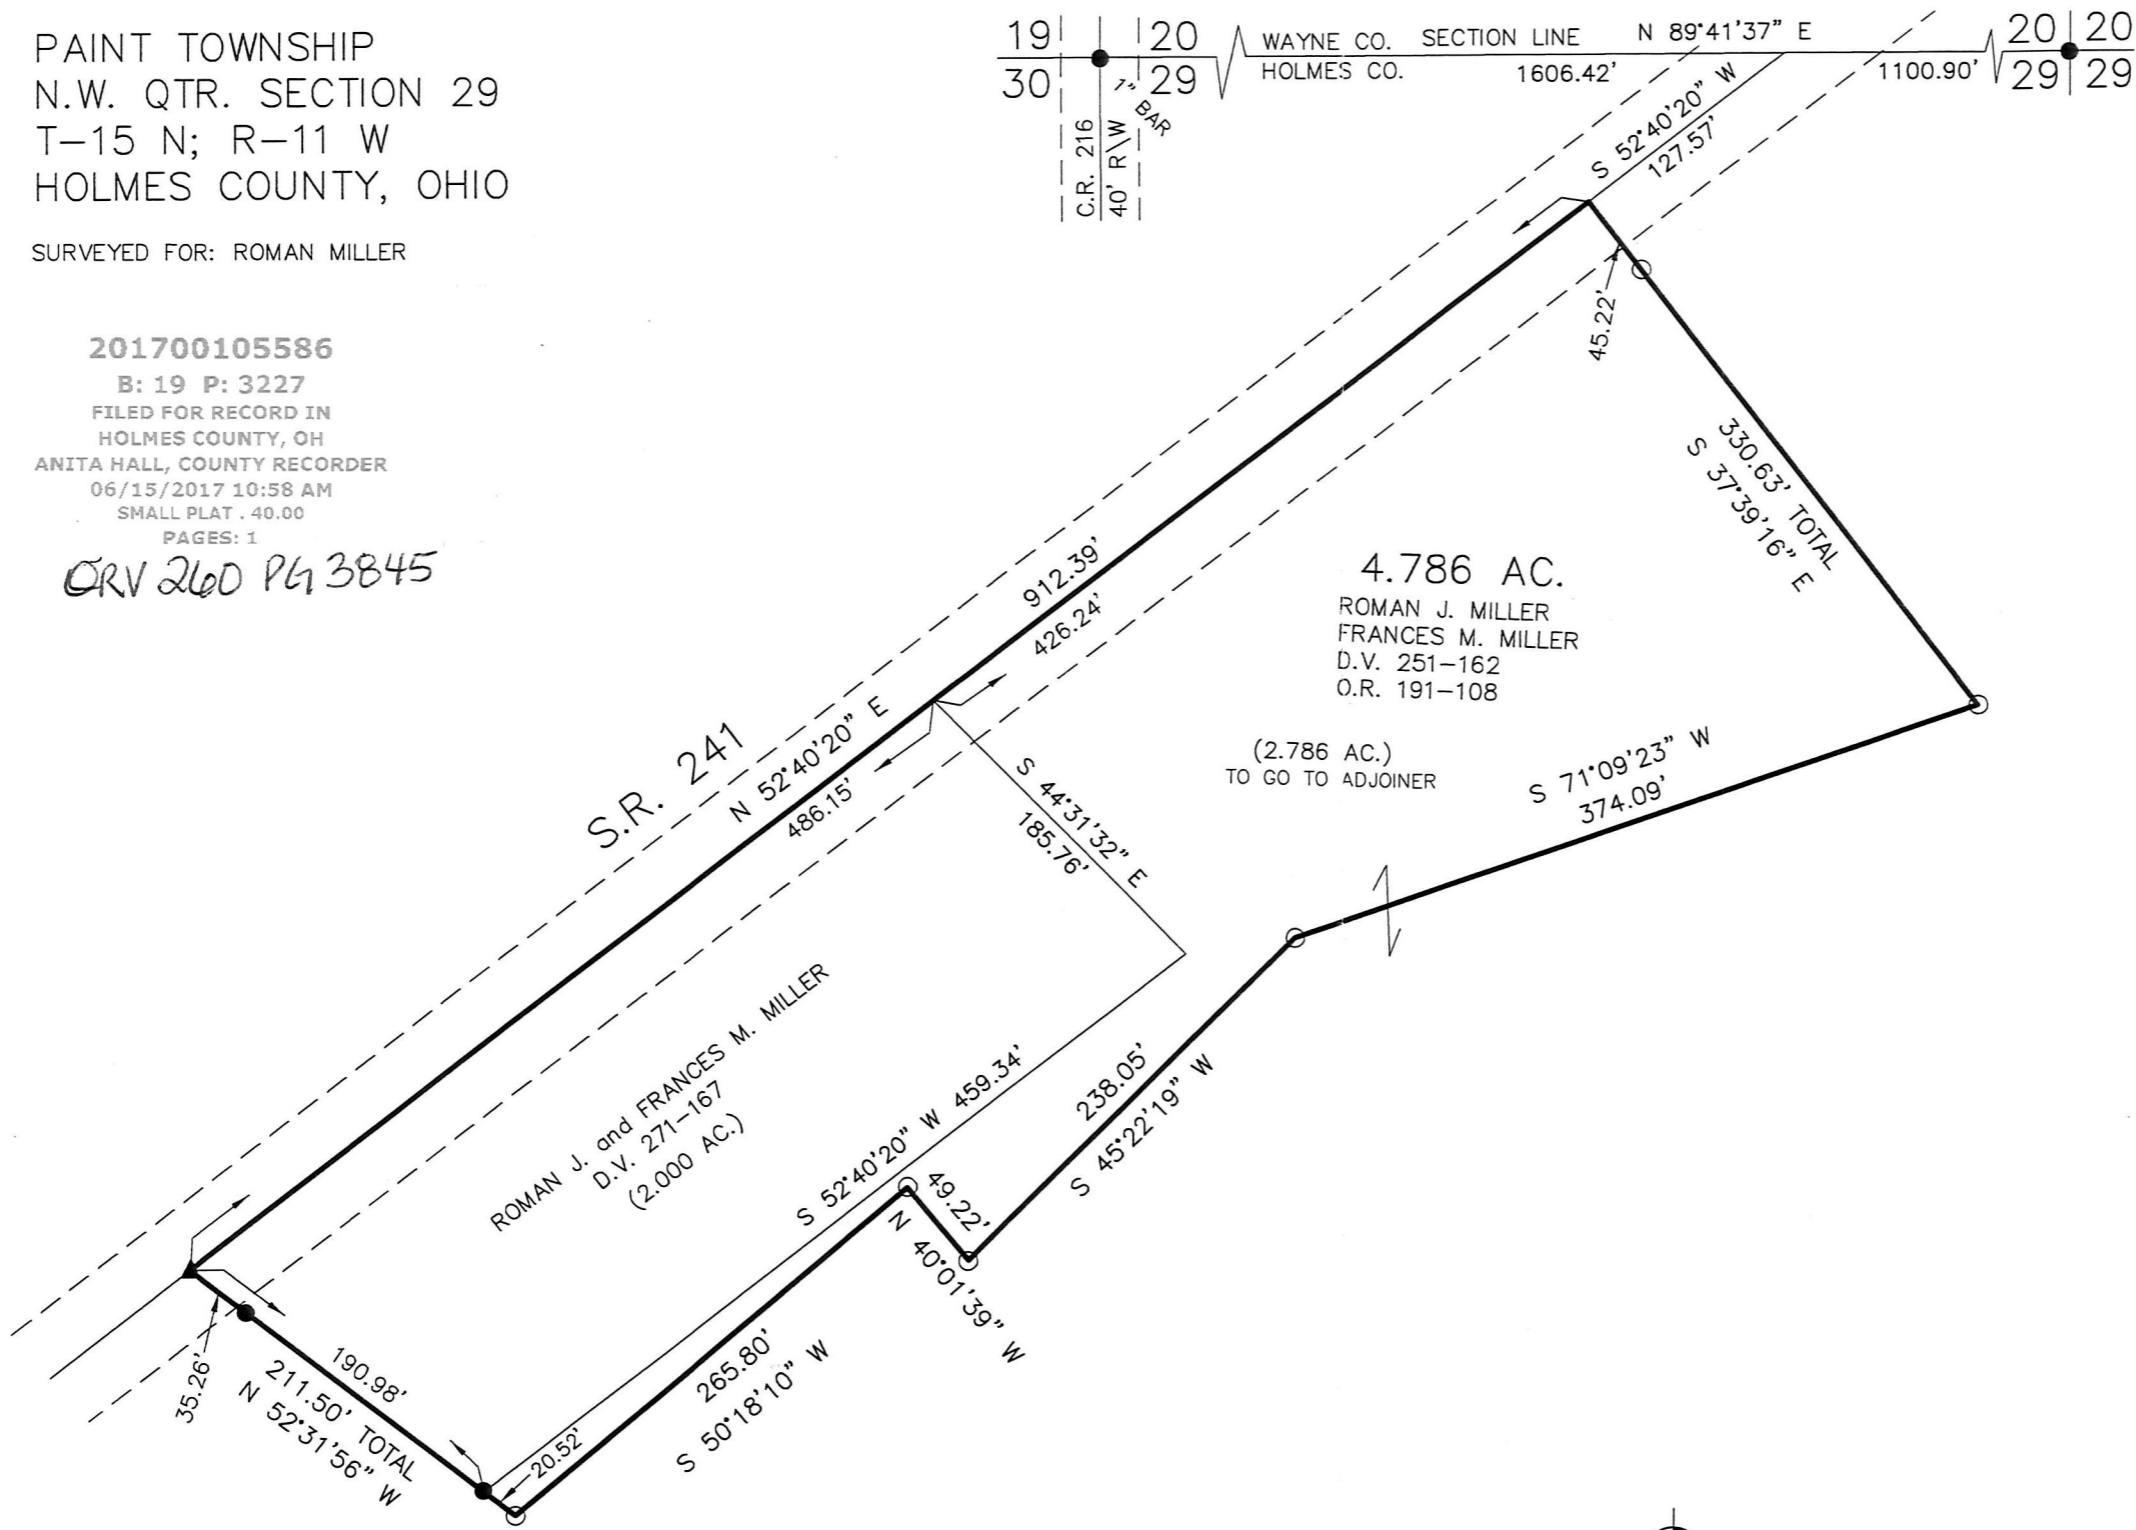


PAINT TOWNSHIP
 N.W. QTR. SECTION 29
 T-15 N; R-11 W
 HOLMES COUNTY, OHIO

SURVEYED FOR: ROMAN MILLER


201700105586
 B: 19 P: 3227
 FILED FOR RECORD IN
 HOLMES COUNTY, OH
 ANITA HALL, COUNTY RECORDER
 06/15/2017 10:58 AM
 SMALL PLAT . 40.00
 PAGES: 1

CRV 260 PG 3845

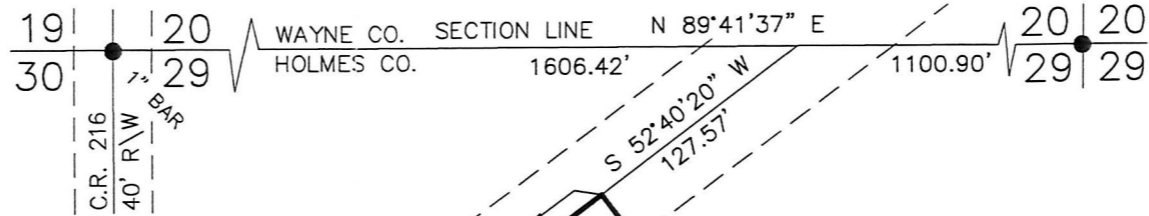

Additional approval for this and any adjacent properties must be requested and granted prior to any future transfers by deed. Recording of this document does not waive the requirements of local Health District Subdivision Regulations or other governing authorities which may be in effect at the time of any future deed transfer.

APPROVED FOR TRANSFER ONLY
 NO SUBDIVISION PLAT REQUIRED
 (O.R.C. 711.001 & 711.131)
 Lot(s) not for building unless approved by Board of Health.
 HOLMES CO. PLANNING COMMISSION
 By: *[Signature]* Date: 4-17-17

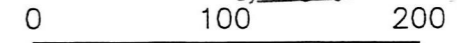

SCALE: 1"=100'

- ▲ R.R. SPIKE FOUND
- 5/8" REBAR FOUND UNLESS OTHERWISE NOTED
- 5/8" REBAR SET WITH I.D. CAP I.D. CAP MARKED "BAKER 6938"

- REFERENCES
- DEED VOL. 251 PAGE 162
 - DEED VOL. 271 PAGE 167
 - O.R. VOL. 191 PAGE 108
 - PLAT VOL. 14 PAGE 968
 - PLAT VOL. 18 PAGE 32
 - BEARINGS FROM PLAT VOL. 14 PAGE 968



BAKER SURVEYING, LLC
 138 N. CLAY STREET
 MILLERSBURG, OHIO 44654
 PH. 330-674-4788
 FAX 330-674-6027

I CERTIFY THIS SURVEY TO BE CORRECT TO THE BEST OF MY KNOWLEDGE.
Donald C Baker
 DONALD C. BAKER P.S. 6938
 DATE: JAN. 30, 2017
 CJG/JNG
 FILE NAME: WORK4\S-35-17

PLAT APPROVED

2/6/2017 TD

