


PAINT TOWNSHIP
N.W. QTR. SECTION 29
T-15 N; R-11 W
HOLMES COUNTY, OHIO

SURVEYED FOR: ROMAN MILLER

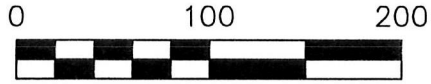

SCALE: 1"=100'

- 5/8" REBAR FOUND UNLESS OTHERWISE NOTED
- 5/8" REBAR SET WITH I.D. CAP I.D. CAP MARKED "BAKER 6938"



I CERTIFY THIS SURVEY TO BE CORRECT TO THE BEST OF MY KNOWLEDGE.


Donald C. Baker

DONALD C. BAKER P.S. 6938

DATE: MARCH 16, 2017

FDB/KES

FILE NAME: WORK4\S-126-17

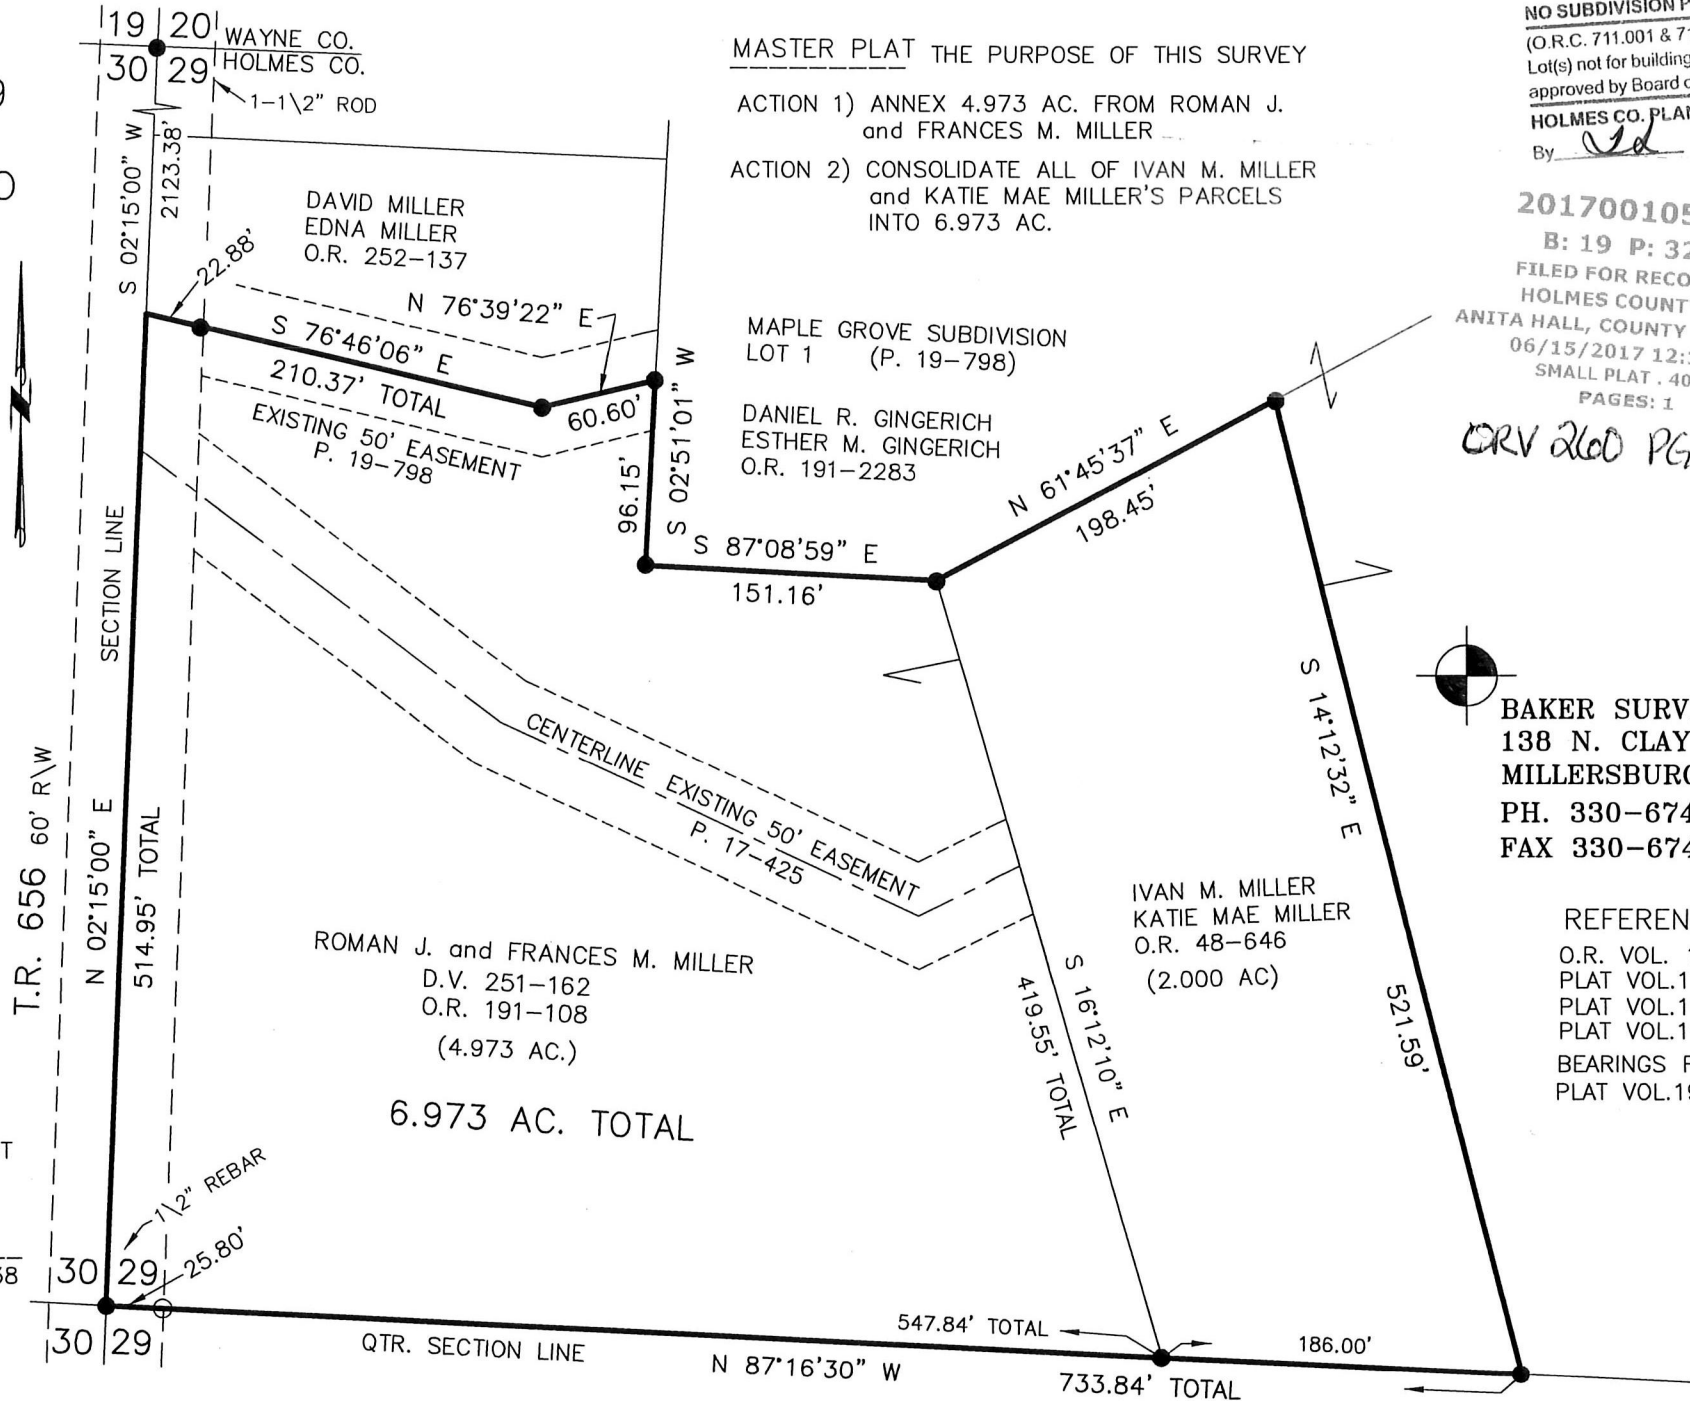

MASTER PLAT THE PURPOSE OF THIS SURVEY

- ACTION 1) ANNEX 4.973 AC. FROM ROMAN J. and FRANCES M. MILLER
- ACTION 2) CONSOLIDATE ALL OF IVAN M. MILLER and KATIE MAE MILLER'S PARCELS INTO 6.973 AC.

APPROVED FOR TRANSFER ONLY
NO SUBDIVISION PLAT REQUIRED

(O.R.C. 711.001 & 711.131)
Lot(s) not for building unless approved by Board of Health.



HOLMES CO. PLANNING COMMISSION

By: *[Signature]* Date: 4-19-17

201700105596

B: 19 P: 3228

FILED FOR RECORD IN
HOLMES COUNTY, OH

ANITA HALL, COUNTY RECORDER
06/15/2017 12:17 PM
SMALL PLAT . 40.00

PAGES: 1

ORV 260 PGS 3889+
3892

PLAT APPROVED

4/17/2017 JD



BAKER SURVEYING, LLC
138 N. CLAY STREET
MILLERSBURG, OHIO 44654
PH. 330-674-4788
FAX 330-674-6027

REFERENCES

- O.R. VOL. 191 PAGE 108
- PLAT VOL.17 PAGE 425
- PLAT VOL.19 PAGE 798
- PLAT VOL.19 PAGE 2695
- BEARINGS FROM PLAT VOL.19 PAGE 2695

