




RICHLAND TOWNSHIP
N.W. QTR. SECTION 6
T-8 N; R-8 W
HOLMES COUNTY, OHIO

SURVEYED FOR: RICK WEATHERWAX

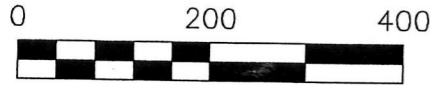

SCALE: 1"=200'

- STONE FOUND
- 5/8" REBAR FOUND UNLESS OTHERWISE NOTED



I CERTIFY THIS SURVEY TO BE CORRECT TO THE BEST OF MY KNOWLEDGE.

A-L-G
AARON L. GERBER P.S. 8379
DATE: MAY 3, 2017
ALG
FILE NAME: WORK5\S-186-17


REFERENCES

- O.R. VOL. 46 PAGE 285
- O.R. VOL. 191 PAGE 1347
- O.R. VOL. 225 PAGE 1363
- O.R. VOL. 250 PAGE 2812
- PLAT VOL. 2 PAGE 280
- PLAT VOL. 2 PAGE 498
- PLAT VOL. 2 PAGE 500
- PLAT VOL. 19 PAGE 2574
- BEARINGS FROM PLAT VOL. 19 PAGE 2574




BAKER SURVEYING, LLC
138 N. CLAY STREET
MILLERSBURG, OHIO 44654
PH. 330-674-4788
FAX 330-674-6027
EMAIL: bakersurveying@gmail.com

RICK and PATRICIA
JILL WEATHERWAX
D.V. 280-675
O.R. 46-285

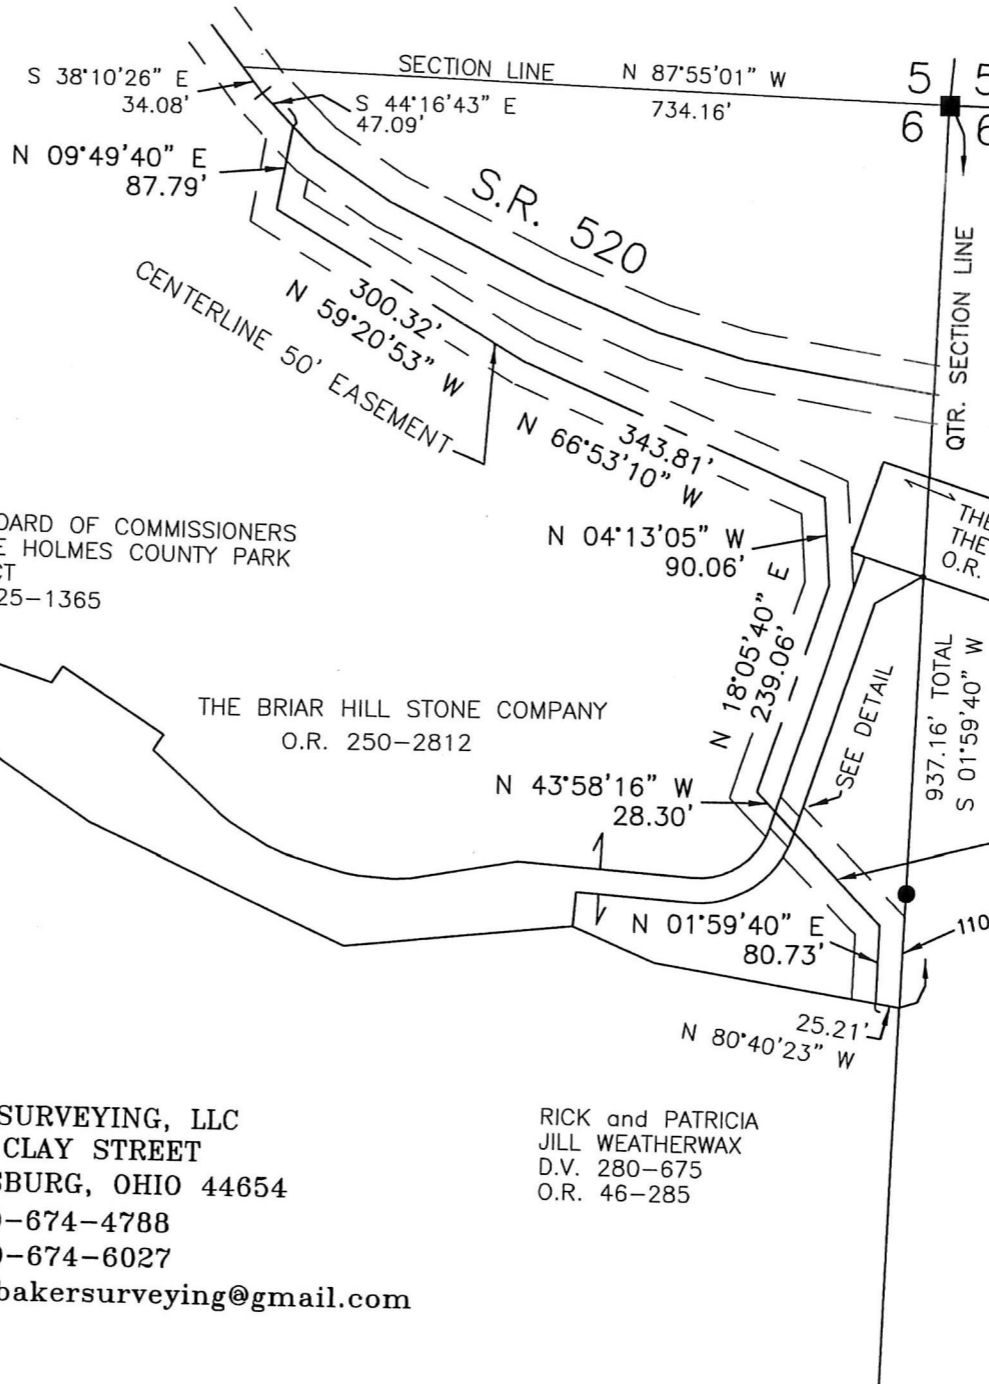

APPROVED FOR TRANSFER ONLY
NO SUBDIVISION PLAT REQUIRED
(O.R.C. 711.001 & 711.131)
Lot(s) not for building unless approved by Board of Health.
HCP
HOLMES CO. PLANNING COMMISSION
By: *[Signature]* Date: 6-16-17

201700105602
B: 19 P: 3229
FILED FOR RECORD IN
HOLMES COUNTY, OH
ANITA HALL, COUNTY RECORDER
06/16/2017 10:11 AM
SMALL PLAT . 40.00
PAGES: 1
ORV 2le0 Pg 3924

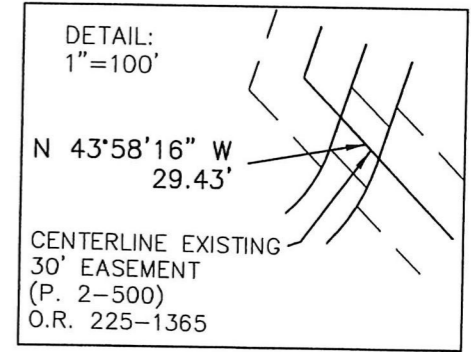

PLAT APPROVED
6/14/2017 *[Signature]*