

PAINT TOWNSHIP
3RD. QTR., LOT 24
T-10 N; R-4 W
HOLMES COUNTY, OHIO

SURVEYED FOR: DAVID MILLER




SCALE: 1"=50'

- 5/8" REBAR FOUND UNLESS OTHERWISE NOTED
- 5/8" REBAR SET WITH I.D. CAP I.D. CAP MARKED "BAKER 6938"
- X— FENCE

REFERENCES

- DEED VOL. 255 PAGE 488
- O.R. VOL. 198 PAGE 1237
- O.R. VOL. 220 PAGE 1255
- BEARINGS FROM PLAT VOL. 19 PAGE 1082

EMANUEL J.J. and
GERTRUDE M. MILLER,
TRUSTEES
O.R. 198-1237

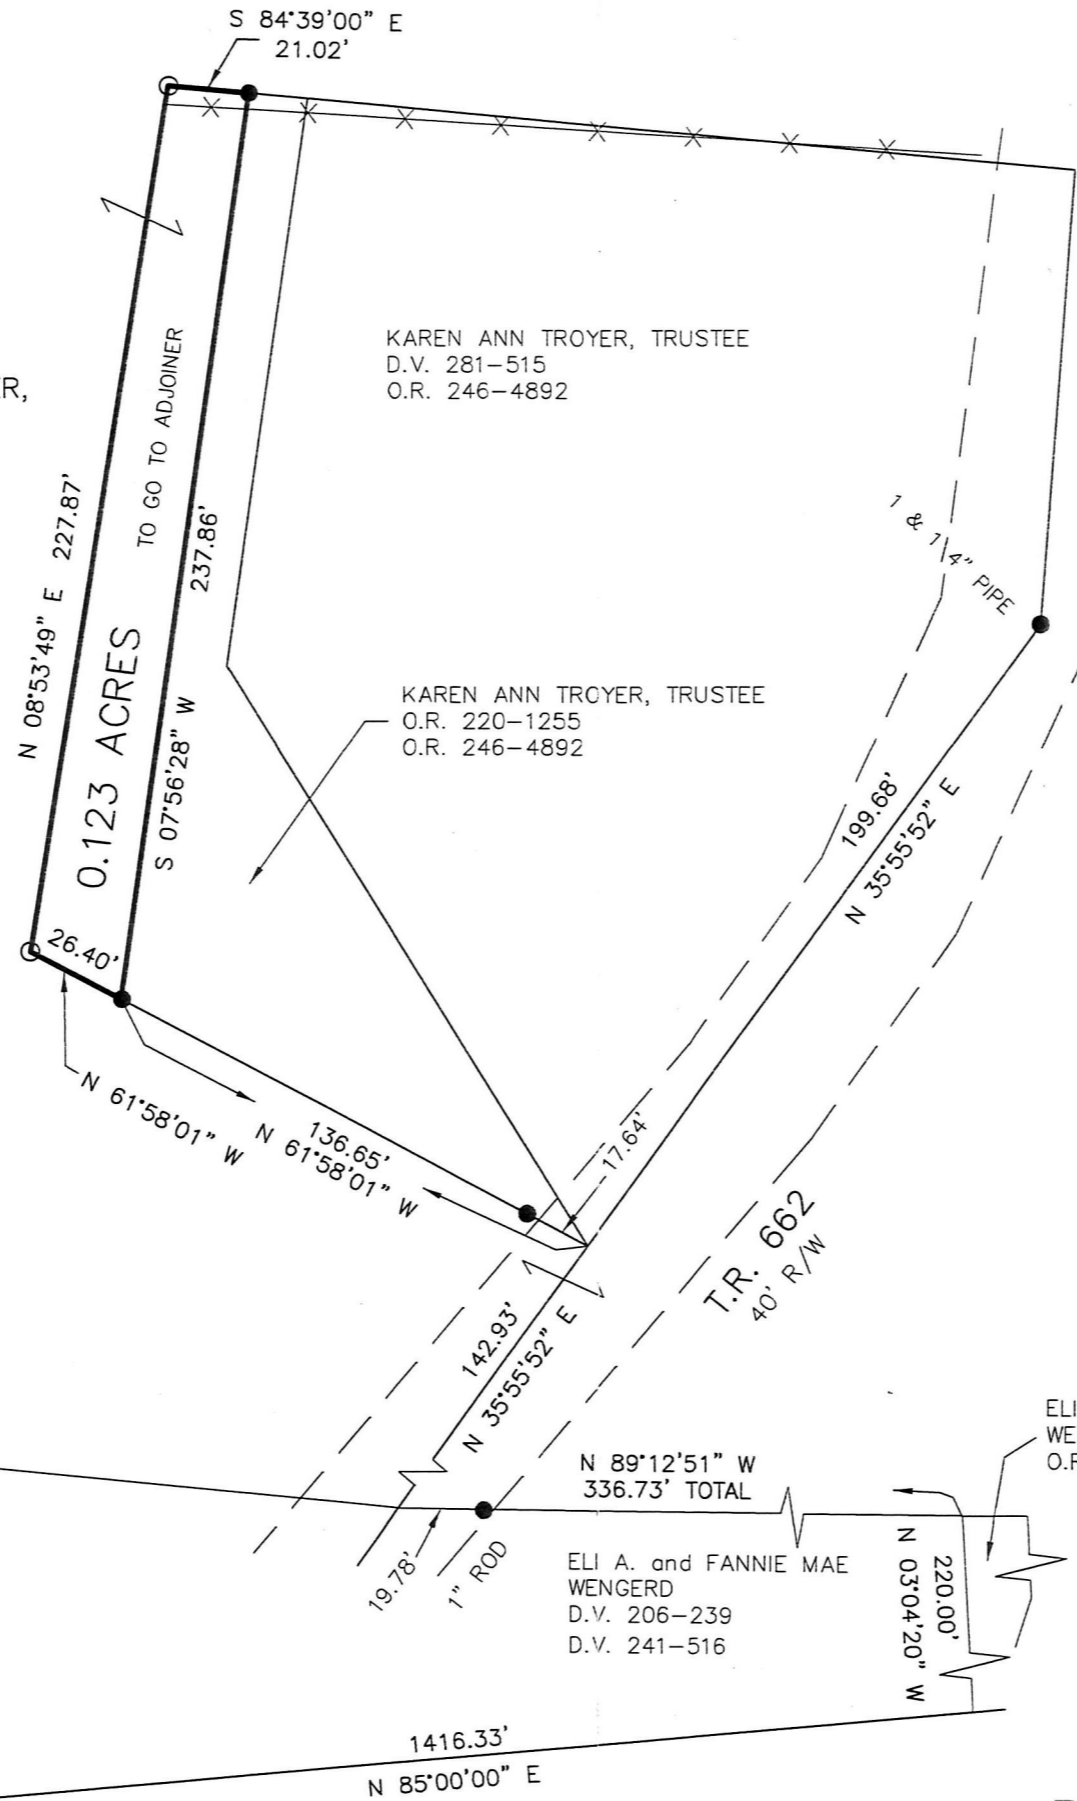

Additional approval for this and any adjacent properties must be requested and granted prior to any future transfers by deed. Recording of this document does not waive the requirements of local Health District Subdivision Regulations or other governing authorities which may be in effect at the time of any future deed transfer.

HCPC

APPROVED FOR TRANSFER ONLY
NO SUBDIVISION PLAT REQUIRED
(O.R.C. 711.001 & 711.131)
Lot(s) not for building unless approved by Board of Health.

HCPC
HOLMES CO. PLANNING COMMISSION
By: *[Signature]* Date: 6-14-17

201700105608
B: 19 P: 3230
FILED FOR RECORD IN
HOLMES COUNTY, OH
ANITA HALL, COUNTY RECORDER
06/16/2017 11:27 AM
SMALL PLAT . 40.00
PAGES: 1

DRY 260 Pg 3957

I CERTIFY THIS SURVEY TO BE CORRECT TO THE BEST OF MY KNOWLEDGE.

[Signature]
AARON L. GERBER P.S. 8379
DATE: AUGUST 13, 2012
ALG\JNG
FILE NAME: WORK5-2012\S-392-12\MLD
REVISED: MAY 19, 2017 INV. #27417

DONALD C. BAKER SURVEYING
138 N. CLAY STREET
MILLERSBURG, OHIO 44654
PH. 330-674-4788
FAX 330-674-6027
EMAIL: bakersurveying@gmail.com

PLAT APPROVED
6/12/2017