

VILLAGE OF MT. HOPE
 PART OF VACATED STREET
 SALT CREEK TOWNSHIP
 S.W. QTR. SECTION 1
 T-14 N; R-12 W
 HOLMES COUNTY, OHIO

201700105679

B: 19 P: 3235
 FILED FOR RECORD IN
 HOLMES COUNTY, OH
 ANITA HALL, COUNTY RECORDER
 06/21/2017 11:12 AM
 SMALL PLAT . 40.00
 PAGES: 1


ORV 260 Pg 4295

SURVEYED FOR: PAUL YODER

REFERENCES


DEED VOL. 198 PAGE 546
 O.R. VOL. 17 PAGE 517
 O.R. VOL. 52 PAGE 457
 O.R. VOL. 59 PAGE 944
 PLAT VOL. 5 PAGE 30
 PLAT VOL. 8 PAGE 578
 PLAT VOL. 16 PAGE 873
 PLAT VOL. 19 PAGE 2786

BEARINGS FROM PLAT VOL. 19 PAGE 2786

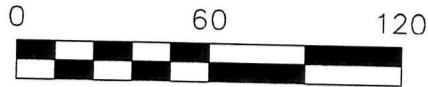

SCALE: 1"=60'

- ▲ R.R. SPIKE FOUND
- P.K. NAIL FOUND
- 5/8" REBAR FOUND UNLESS OTHERWISE NOTED
- 5/8" REBAR SET WITH I.D. CAP I.D. CAP MARKED "BAKER 6938"

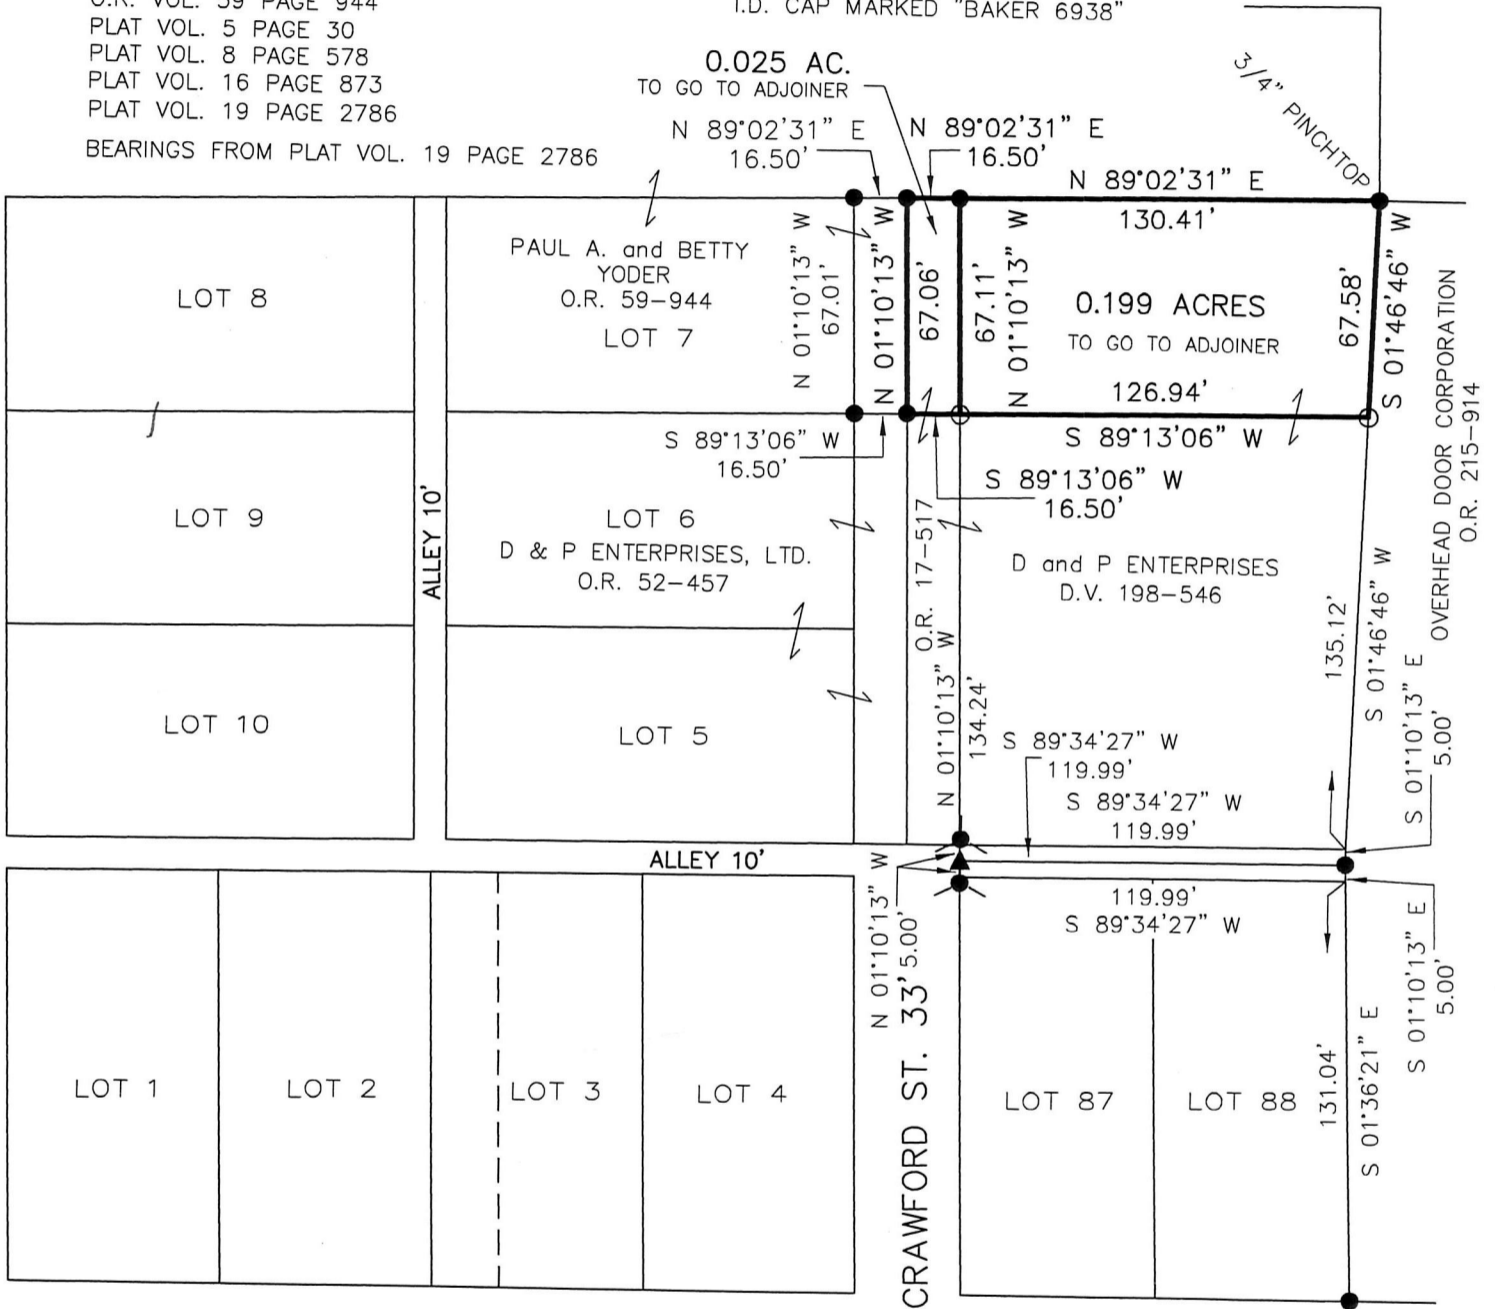


JACKSON ST. 66'

PLAT APPROVED

6/15/2017 *MD*

I CERTIFY THIS SURVEY TO BE CORRECT TO THE BEST OF MY KNOWLEDGE.

ALG
 AARON L. GERBER P.S. 8379
 DATE: JANUARY 31, 2017
 ALG\KES
 FILE NAME: WORK5\S-41-17\ALG

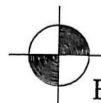

BAKER SURVEYING, LLC
 138 N. CLAY STREET
 MILLERSBURG, OHIO 44654
 PH. 330-674-4788
 FAX 330-674-6027
 EMAIL: bakersurveying@gmail.com

