

BERLIN TOWNSHIP
 4TH. QTR., LOT 6
 T-9 N; R-6 W
 HOLMES COUNTY, OHIO

SURVEYED FOR: OASIS PROPERTIES, INC.

REFERENCES


O.R. VOL. 202 PAGE 802
 PLAT VOL. 2 PAGE 449
 PLAT VOL. 19 PAGE 951
 PLAT VOL. 19 PAGE 1137
 BEARINGS FROM
 PLAT VOL. 19 PAGE 1137

201700105854

B: 19 P: 3237


FILED FOR RECORD IN
 HOLMES COUNTY, OH
 ANITA HALL, COUNTY RECORDER
 06/30/2017 12:18 PM
 SMALL PLAT . 40.00
 PAGES: 1

ORV 260 PG 5132

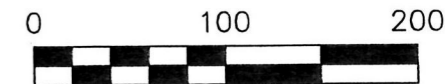

SCALE: 1"=100'

- 5/8" REBAR FOUND
UNLESS OTHERWISE NOTED
- 5/8" REBAR SET WITH I.D. CAP
I.D. CAP MARKED "BAKER 6938"

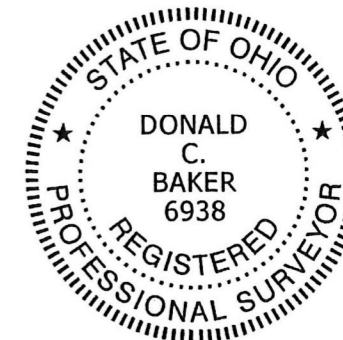

I CERTIFY THIS SURVEY TO BE CORRECT
 TO THE BEST OF MY KNOWLEDGE.

Donald C. Baker

DONALD C. BAKER P.S. 6938

DATE: MARCH 20, 2017

CJG\JPD

FILE NAME: WORK4\S-84-17



BAKER SURVEYING, LLC
 138 N. CLAY STREET
 MILLERSBURG, OHIO 44654
 PH. 330-674-4788
 FAX 330-674-6027

ALBERT E. YODER
 EDNA A. YODER
 O.R. 254-7112

TIMOTHY LEE COBLENTZ and
 MIRIAM D. COBLENTZ
 O.R. 198-2392

5.310 AC.

OASIS PROPERTIES, INC.
 O.R. 202-802

APPROVED FOR TRANSFER ONLY
 NO SUBDIVISION PLAT REQUIRED


(O.R.C. 711.001 & 711.131)

Lot(s) not for building unless
 approved by Board of Health.



HOLMES CO. PLANNING COMMISSION

By *[Signature]* Date *03/27/17*

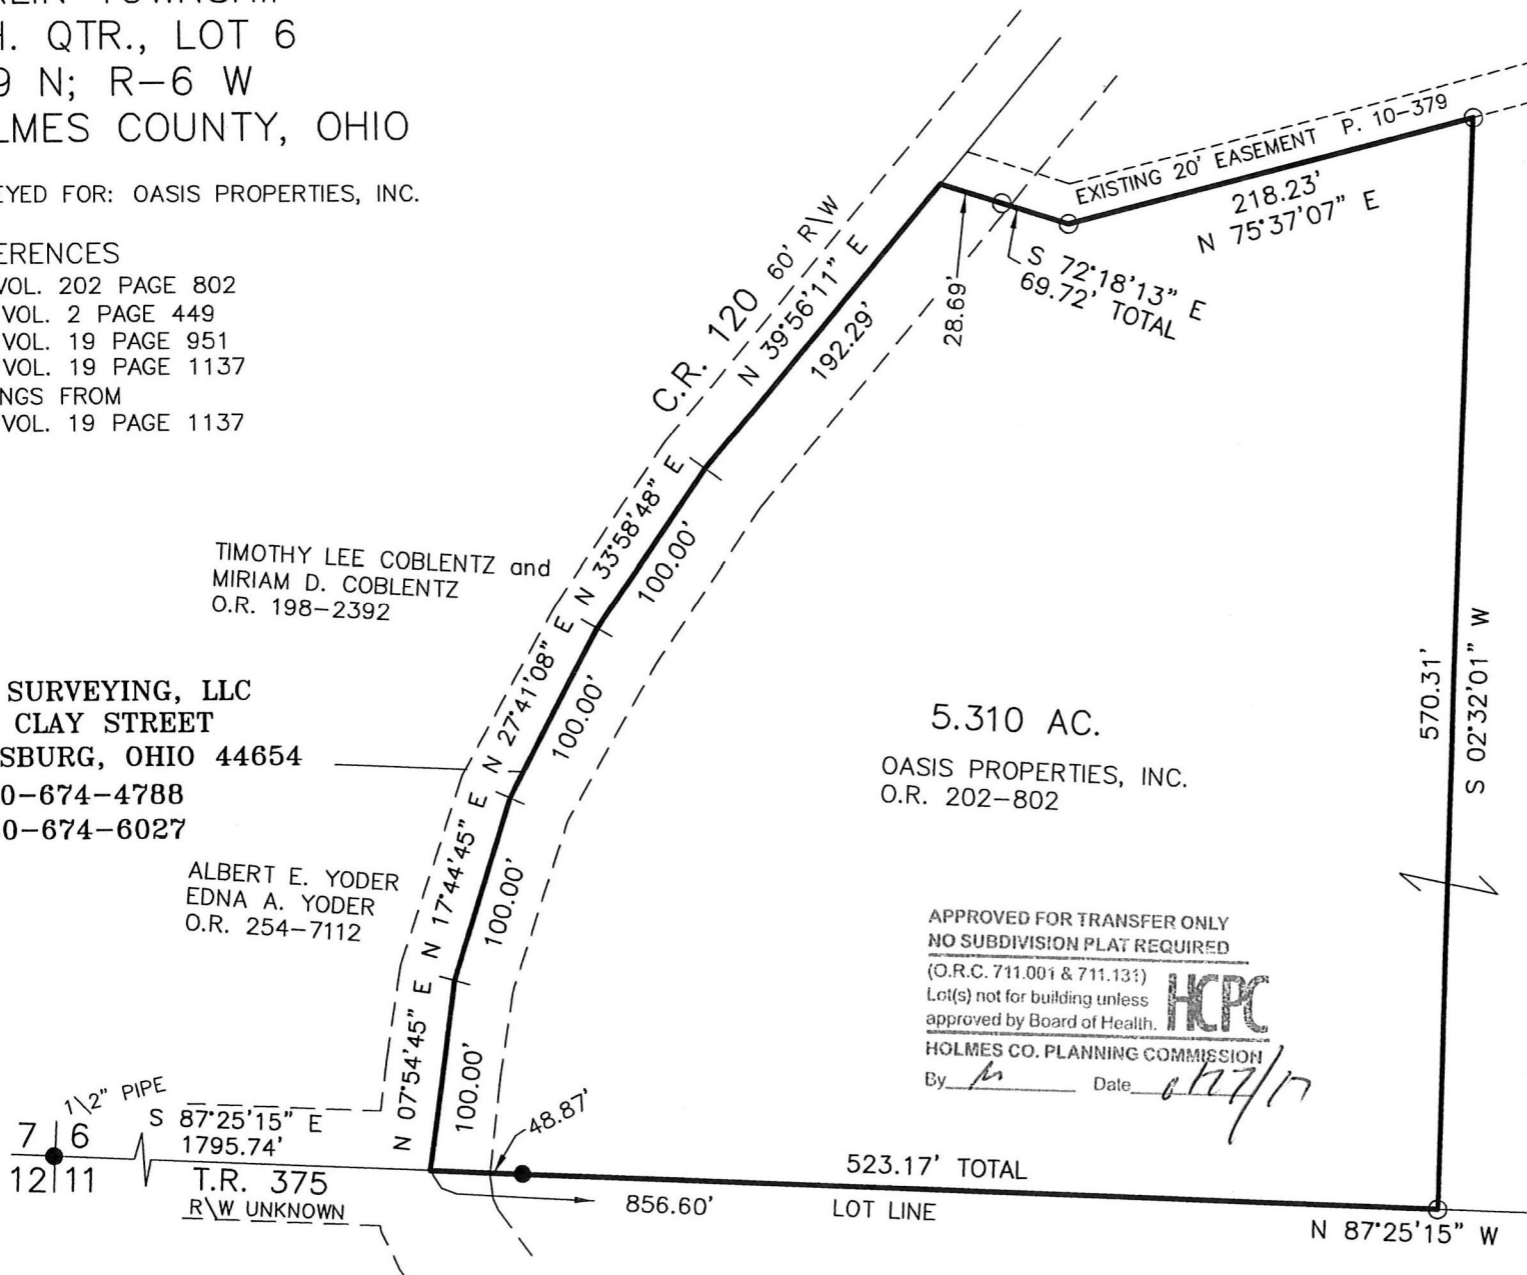

PLAT APPROVED

6/26/2017 m



4TH. QTR.
 T-9N; R-6W
 3RD. QTR.
 6
 11