

201700105896


B: 19 P: 3240

FILED FOR RECORD IN  
HOLMES COUNTY, OH  
ANITA HALL, COUNTY RECORDER  
07/03/2017 1:28 PM  
SMALL PLAT . 40.00  
PAGES: 1

ORV 260 Pg 5361

KILLBUCK TOWNSHIP  
S.E. QTR. SECTION 22  
T-8 N; R-8 W  
HOLMES COUNTY, OHIO

SURVEYED FOR: PAT OBRST

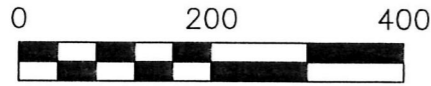

SCALE: 1"=200'

- 5/8" REBAR FOUND  
UNLESS OTHERWISE NOTED
- 5/8" REBAR SET WITH I.D. CAP  
I.D. CAP MARKED "BAKER 6938"

REFERENCES

- O.R. VOL. 170 PAGE 2013
- O.R. VOL. 218 PAGE 1373
- O.R. VOL. 253 PAGE 7113
- PLAT VOL. 18 PAGE 330
- PLAT VOL. 17 PAGE 537
- PLAT VOL. 19 PAGE 2676
- PLAT VOL. 8 PAGE 42
- PLAT VOL. 19 PAGE 2831
- BEARINGS FROM  
PLAT VOL. 19 PAGE 2831



WAYNE L. KLINE  
LESTER A. MILLER  
MERLE A. MILLER  
O.R. 253-7110

I CERTIFY THIS SURVEY TO BE CORRECT  
TO THE BEST OF MY KNOWLEDGE.

*Donald C. Baker*

DONALD C. BAKER P.S. 6938



DATE: MAY 11, 2017

FDB\ADC

FILE NAME: WORK4\S-243-17



BAKER SURVEYING, LLC  
138 N. CLAY STREET  
MILLERSBURG, OHIO 44654  
PH. 330-674-4788  
FAX 330-674-6027

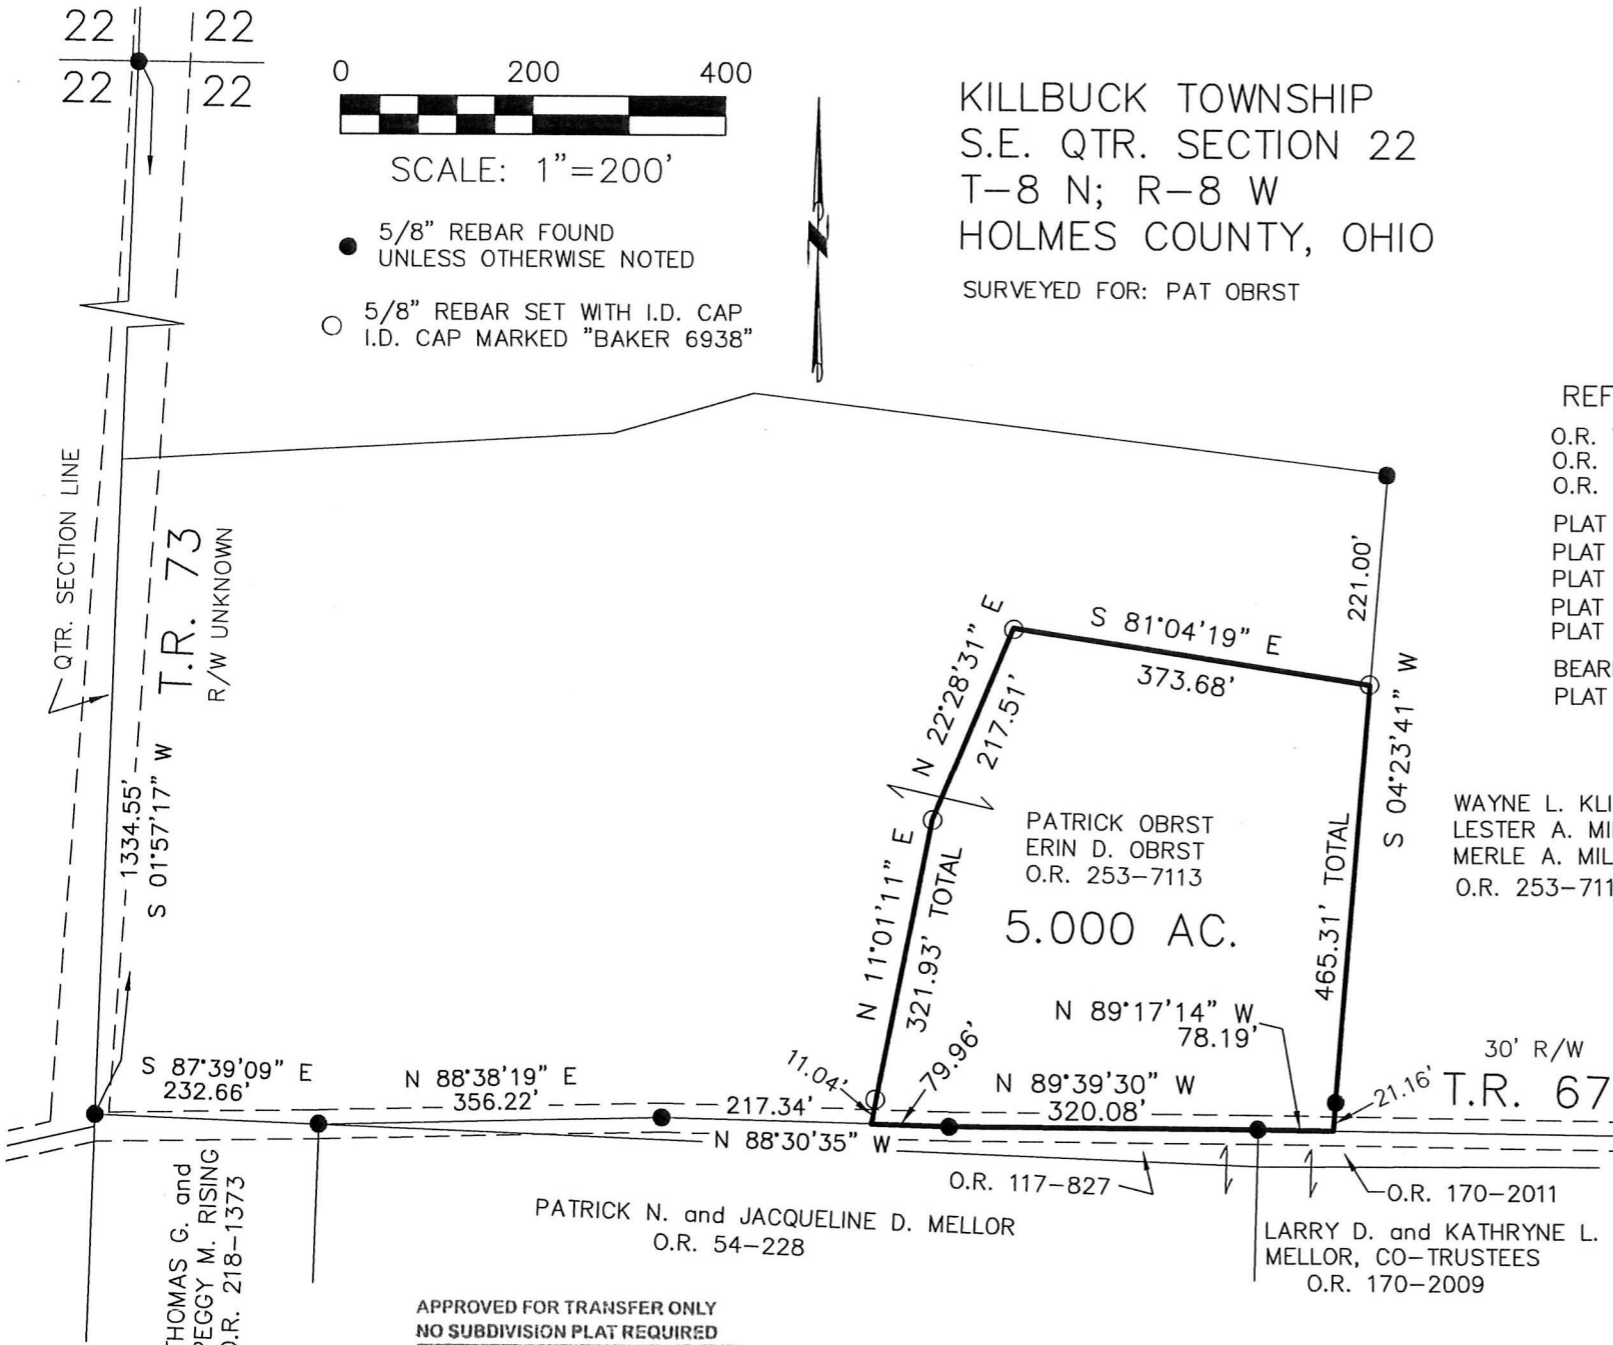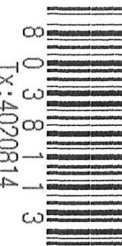

APPROVED FOR TRANSFER ONLY  
NO SUBDIVISION PLAT REQUIRED

(O.R.C. 711.001 & 711.131)

Lot(s) not for building unless  
approved by Board of Health.

HOLMES CO. PLANNING COMMISSION

By *[Signature]* Date *5/30/17*



PLAT APPROVED

*5/25/2017 TD*