



8038118
Tx: 4020815

SALT CREEK TOWNSHIP
S.W. QTR. SECTION 33
T-15 N; R-12 W
HOLMES COUNTY, OHIO

SURVEYED FOR: NELSON MILLER

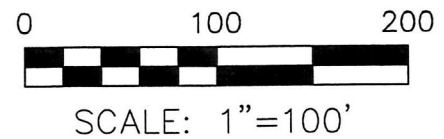


- ▲ R.R. SPIKE FOUND
- 5/8" REBAR FOUND UNLESS OTHERWISE NOTED
- 5/8" REBAR SET WITH I.D. CAP I.D. CAP MARKED "BAKER 6938"

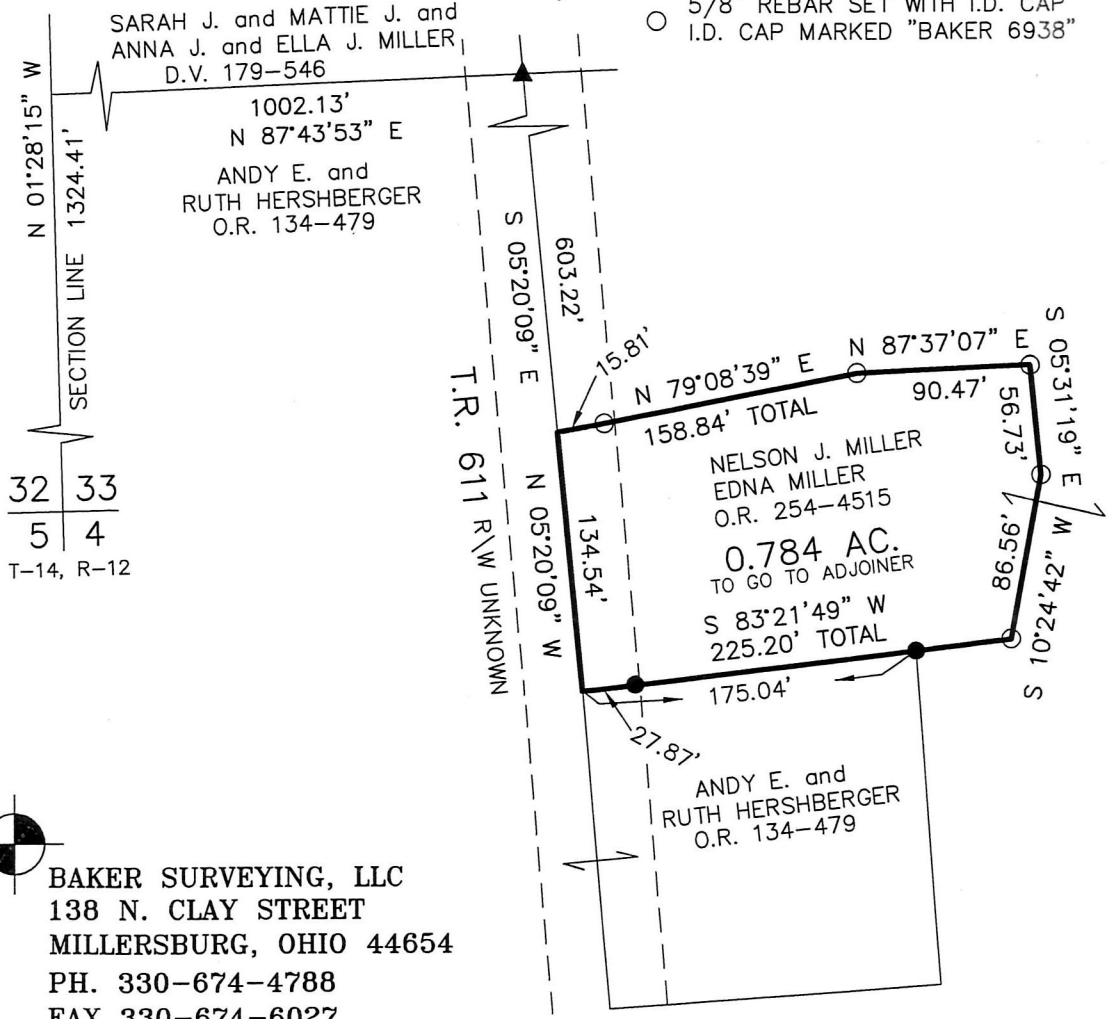

32	33
5	4

T-14, R-12

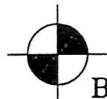

BAKER SURVEYING, LLC
138 N. CLAY STREET
MILLERSBURG, OHIO 44654
PH. 330-674-4788
FAX 330-674-6027

APPROVED FOR TRANSFER ONLY
NO SUBDIVISION PLAT REQUIRED
(O.R.C. 711.001 & 711.131)
Lot(s) not for building unless approved by Board of Health.
HCP
HOLMES CO. PLANNING COMMISSION
By N Date 6/23/17
201700105899
B: 19 P: 3241
FILED FOR RECORD IN
HOLMES COUNTY, OH
ANITA HALL, COUNTY RECORDER
07/03/2017 1:33 PM
SMALL PLAT . 40.00
PAGES: 1

REFERENCES ORV 260 Pg 5372
O.R. VOL. 134 PAGE 479
O.R. VOL. 254 PAGE 4515
PLAT VOL. 18 PAGE 494
BEARINGS FROM
PLAT VOL. 18 PAGE 494



I CERTIFY THIS SURVEY TO BE CORRECT TO THE BEST OF MY KNOWLEDGE.

Donald C. Baker
DONALD C. BAKER P.S. 6938
DATE: JUNE 14, 2017
FDB\ADC
FILE NAME: WORK4\S-287-17

PLAT APPROVED
6/23/2017