

- ▲ R.R. SPIKE FOUND
- 5/8" REBAR FOUND  
UNLESS OTHERWISE NOTED
- 5/8" REBAR SET WITH I.D. CAP  
I.D. CAP MARKED "BAKER 6938"





WALNUT CREEK TOWNSHIP  
N.E. QTR. SECTION 22  
T-9 N; R-5 W  
HOLMES COUNTY, OHIO

SURVEYED FOR: WILLIAM YODER


201700105906  
B: 19 P: 3242  
FILED FOR RECORD IN  
HOLMES COUNTY, OH  
ANITA HALL, COUNTY RECORDER  
07/05/2017 10:06 AM  
SMALL PLAT . 40.00  
PAGES: 1

APPROVED FOR TRANSFER ONLY  
NO SUBDIVISION PLAT REQUIRED  
(O.R.C. 711.001 & 711.131)  
Lot(s) not for building unless  
approved by Board of Health.  
HOLMES CO. PLANNING COMMISSION  
By JD Date 5-24-17

ORV 260 PG 5422

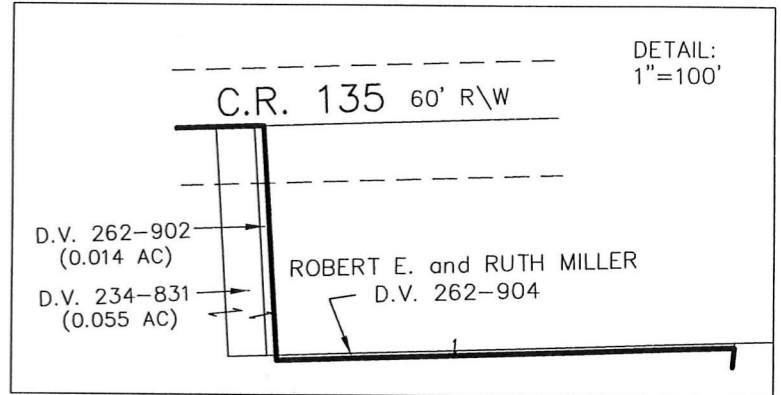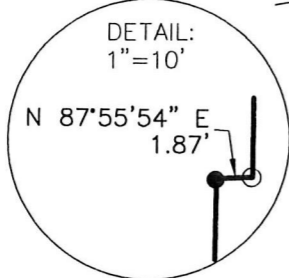

I CERTIFY THIS SURVEY TO BE CORRECT  
TO THE BEST OF MY KNOWLEDGE.  
*Donald C. Baker*  
DONALD C. BAKER P.S. 6938  
DATE: JAN. 5, 2017  
KES\JPD  
FILE NAME: WORK4\S-3-17

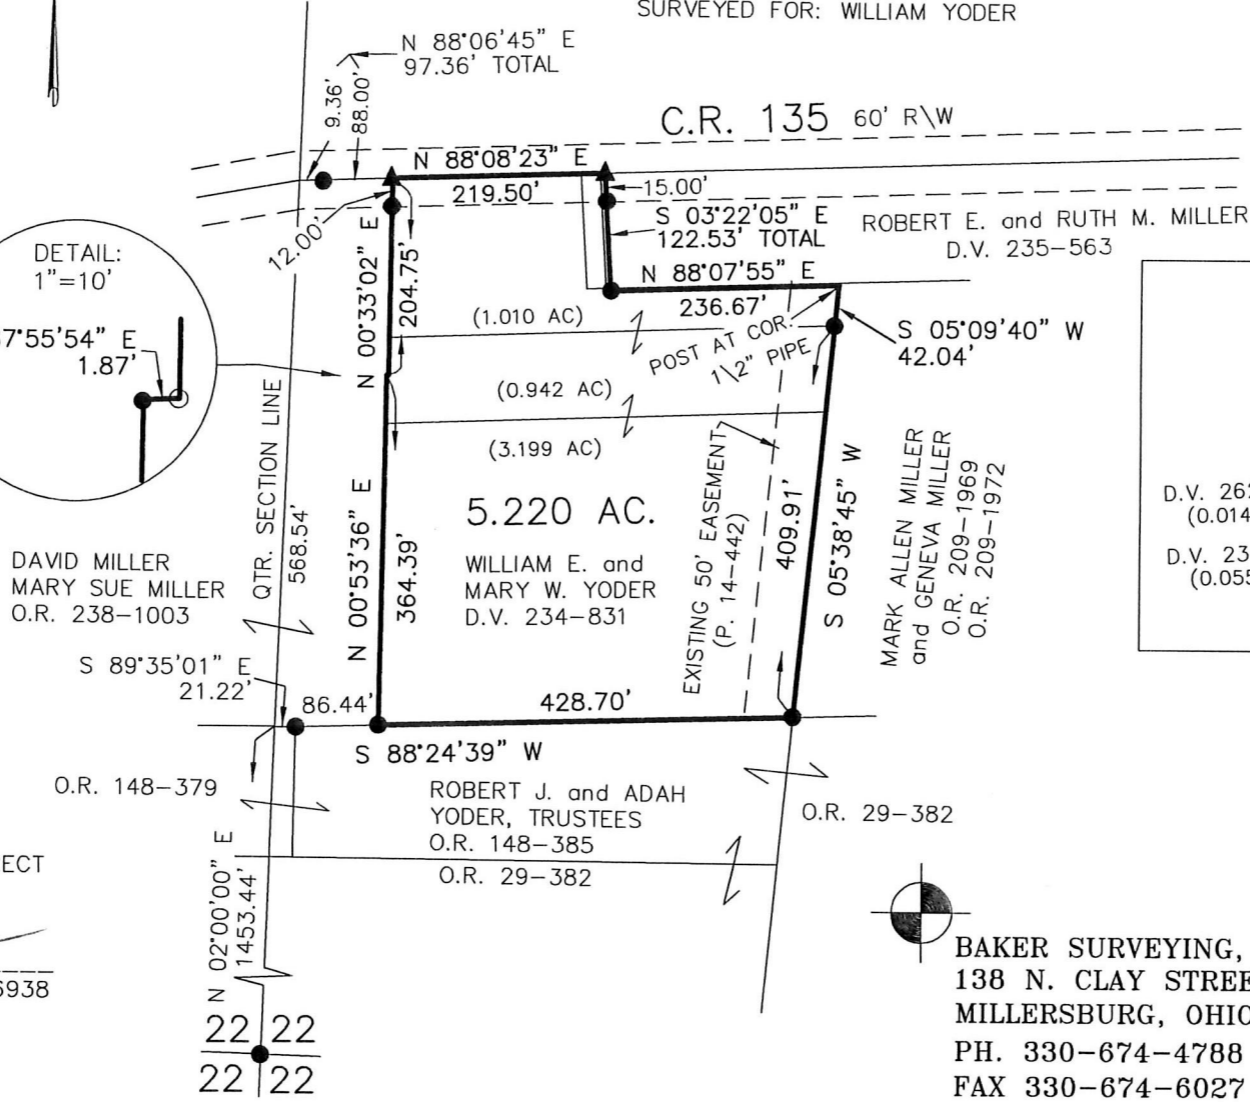

- REFERENCES
- DEED VOL. 234 PAGE 831
  - DEED VOL. 235 PAGE 563
  - DEED VOL. 262 PAGE 902
  - O.R. VOL. 148 PAGE 385
  - PLAT VOL. 4 PAGE 136
  - PLAT VOL. 5 PAGE 70
  - PLAT VOL. 8 PAGE 691
  - PLAT VOL. 14 PAGE 442
  - PLAT VOL. 15 PAGE 24
  - PLAT VOL. 18 PAGE 611
  - PLAT VOL. 18 PAGE 667
  - PLAT VOL. 14 PAGE 401
  - BEARINGS FROM  
PLAT VOL. 18 PAGE 667

BAKER SURVEYING, LLC  
138 N. CLAY STREET  
MILLERSBURG, OHIO 44654  
PH. 330-674-4788  
FAX 330-674-6027

PLAT APPROVED

5/22/2017 TD

