

- ▲ R.R. SPIKE FOUND
- 5/8" REBAR FOUND UNLESS OTHERWISE NOTED
- 5/8" REBAR SET WITH I.D. CAP I.D. CAP MARKED "BAKER 6938"




SALT CREEK TOWNSHIP  
 4TH. QTR., LOTS 17 and 18  
 T-10 N; R-6 W  
 HOLMES COUNTY, OHIO

SURVEYED FOR: VIC WEAVER


201700105923  
 B: 19 P: 3245  
 FILED FOR RECORD IN  
 HOLMES COUNTY, OH  
 ANITA HALL, COUNTY RECORDER  
 07/05/2017 2:20 PM  
 SMALL PLAT . 40.00  
 PAGES: 1

ORV 260 PG 5501

REFERENCES  
 O.R. VOL. 255 PAGE 66  
 O.R. VOL. 255 PAGE 70  
 PLAT VOL. 18 PAGE 147  
 PLAT VOL. 19 PAGE 2883  
 BEARINGS FROM  
 PLAT VOL. 19 PAGE 2883

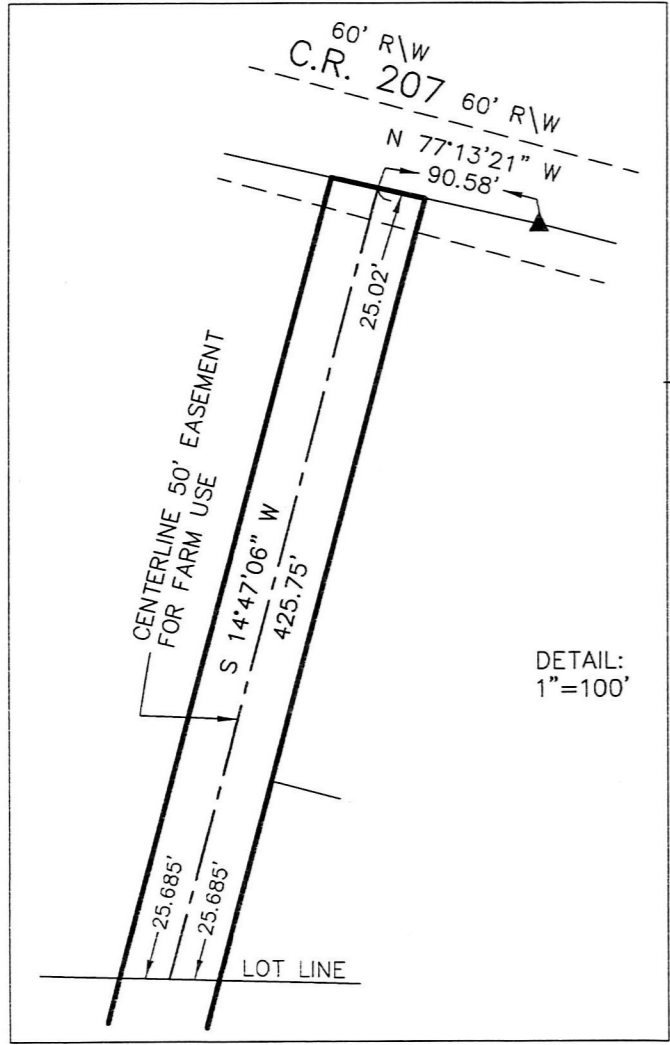

DETAIL:  
 1"=100'

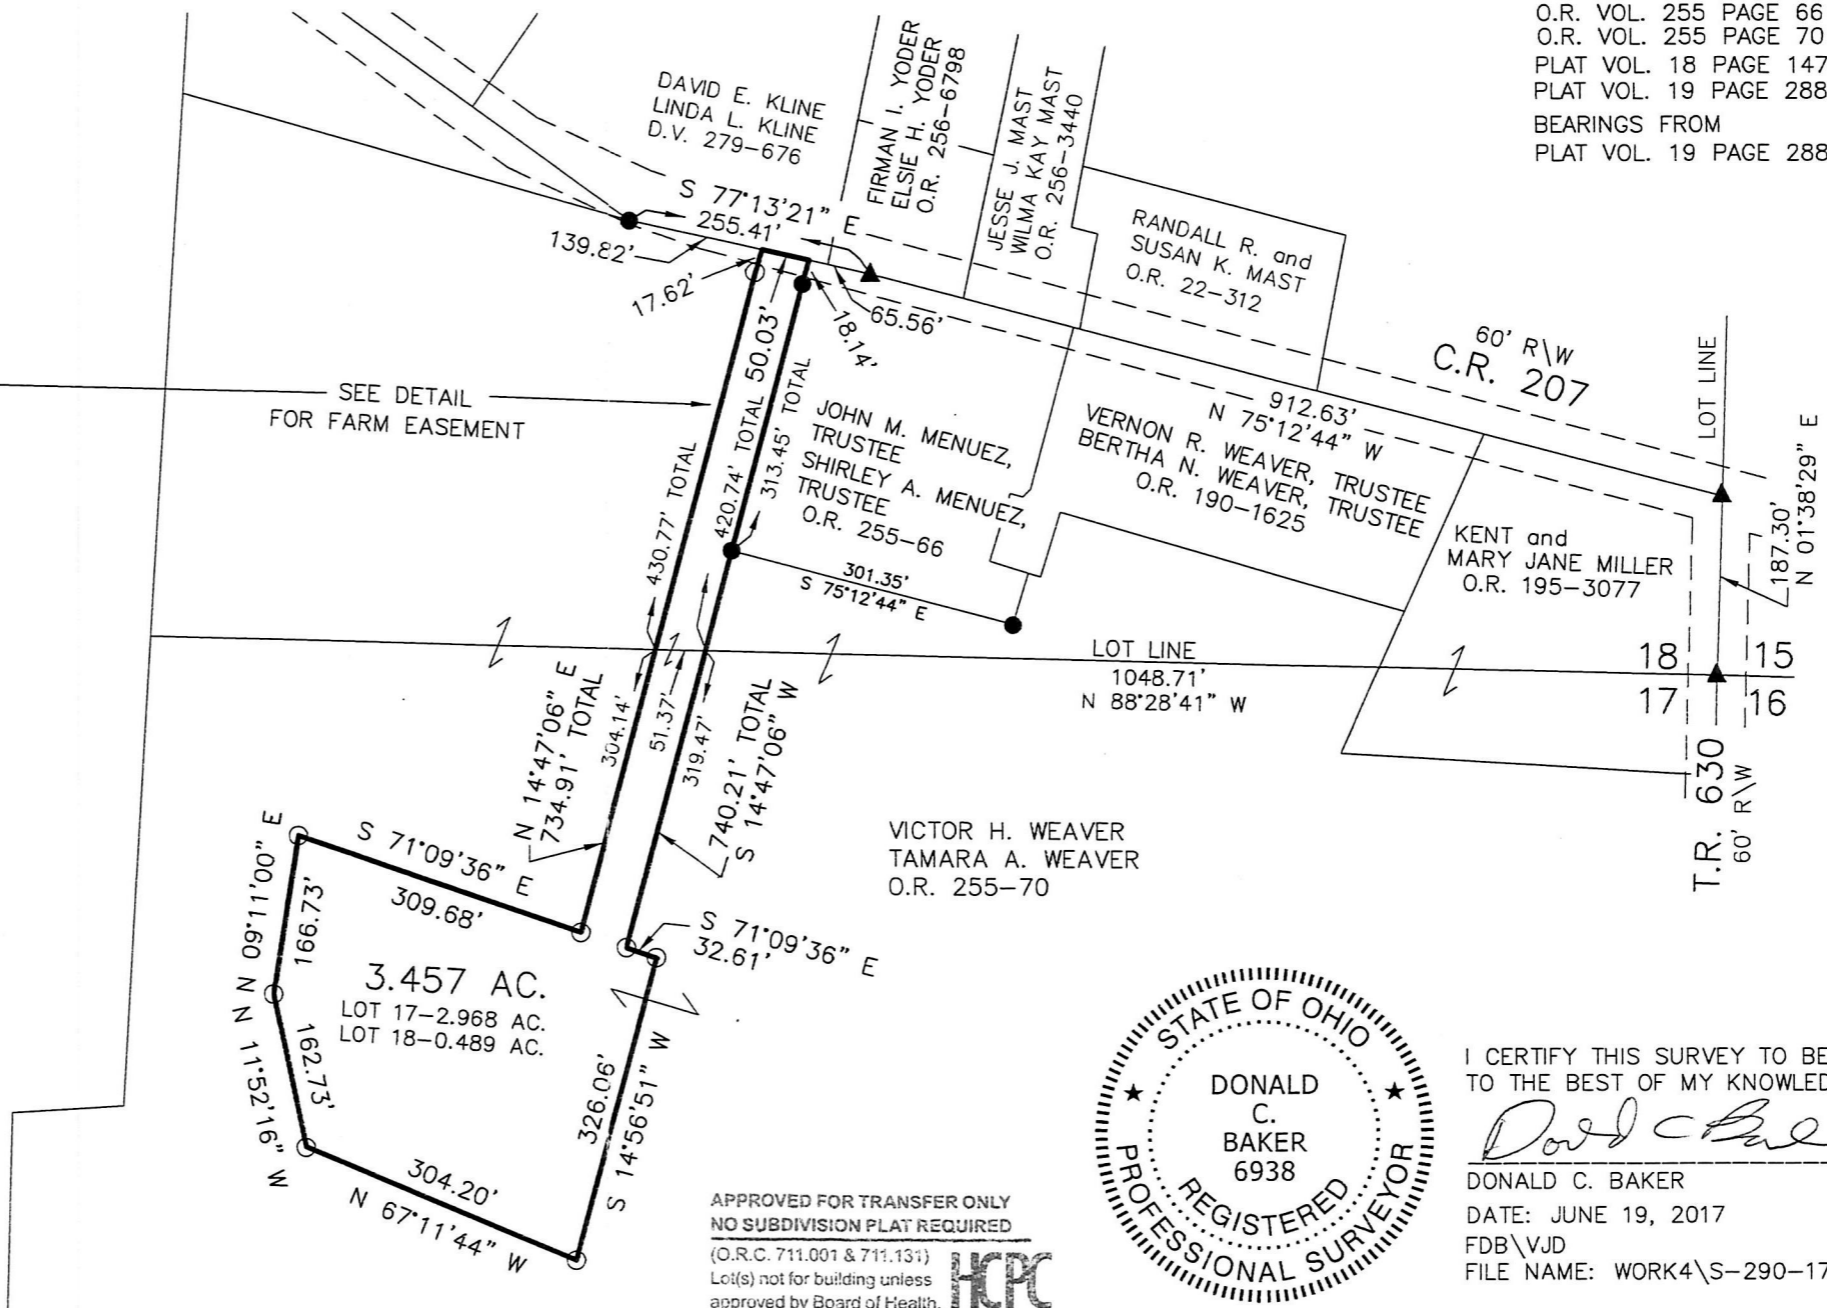

PLAT APPROVED

6/28/2017 JD

APPROVED FOR TRANSFER ONLY  
 NO SUBDIVISION PLAT REQUIRED

(O.R.C. 711.001 & 711.131)  
 Lot(s) not for building unless  
 approved by Board of Health.



HOLMES CO. PLANNING COMMISSION

By m Date 6/29/17



I CERTIFY THIS SURVEY TO BE CORRECT  
 TO THE BEST OF MY KNOWLEDGE.

*Donald C. Baker*  
 DONALD C. BAKER P.S. 6938

DATE: JUNE 19, 2017  
 FDB\VJD  
 FILE NAME: WORK4\S-290-17

BAKER SURVEYING, LLC  
 138 N. CLAY STREET  
 MILLERSBURG, OHIO 44654  
 PH. 330-674-4788  
 FAX 330-674-6027

