


ORV 260 PG 5555

RIPLEY TOWNSHIP  
N.E. QTR. SECTION 25  
T-18 N; R-14 W  
HOLMES COUNTY, OHIO

SURVEYED FOR: ROBERT & JEANETTE KAUFFMAN

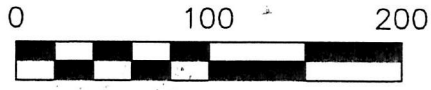


SCALE: 1"=100'

- ▲ R.R. SPIKE FOUND
- 5/8" REBAR FOUND  
UNLESS OTHERWISE NOTED
- 5/8" REBAR SET WITH I.D. CAP  
I.D. CAP MARKED "BAKER 6938"

REFERENCES

O.R. VOL. 260 PAGE 3371  
O.R. VOL. 197 PAGE 1853  
PLAT VOL. 19 PAGE 1042  
BEARINGS FROM PLAT  
VOL. 19 PAGE 1042

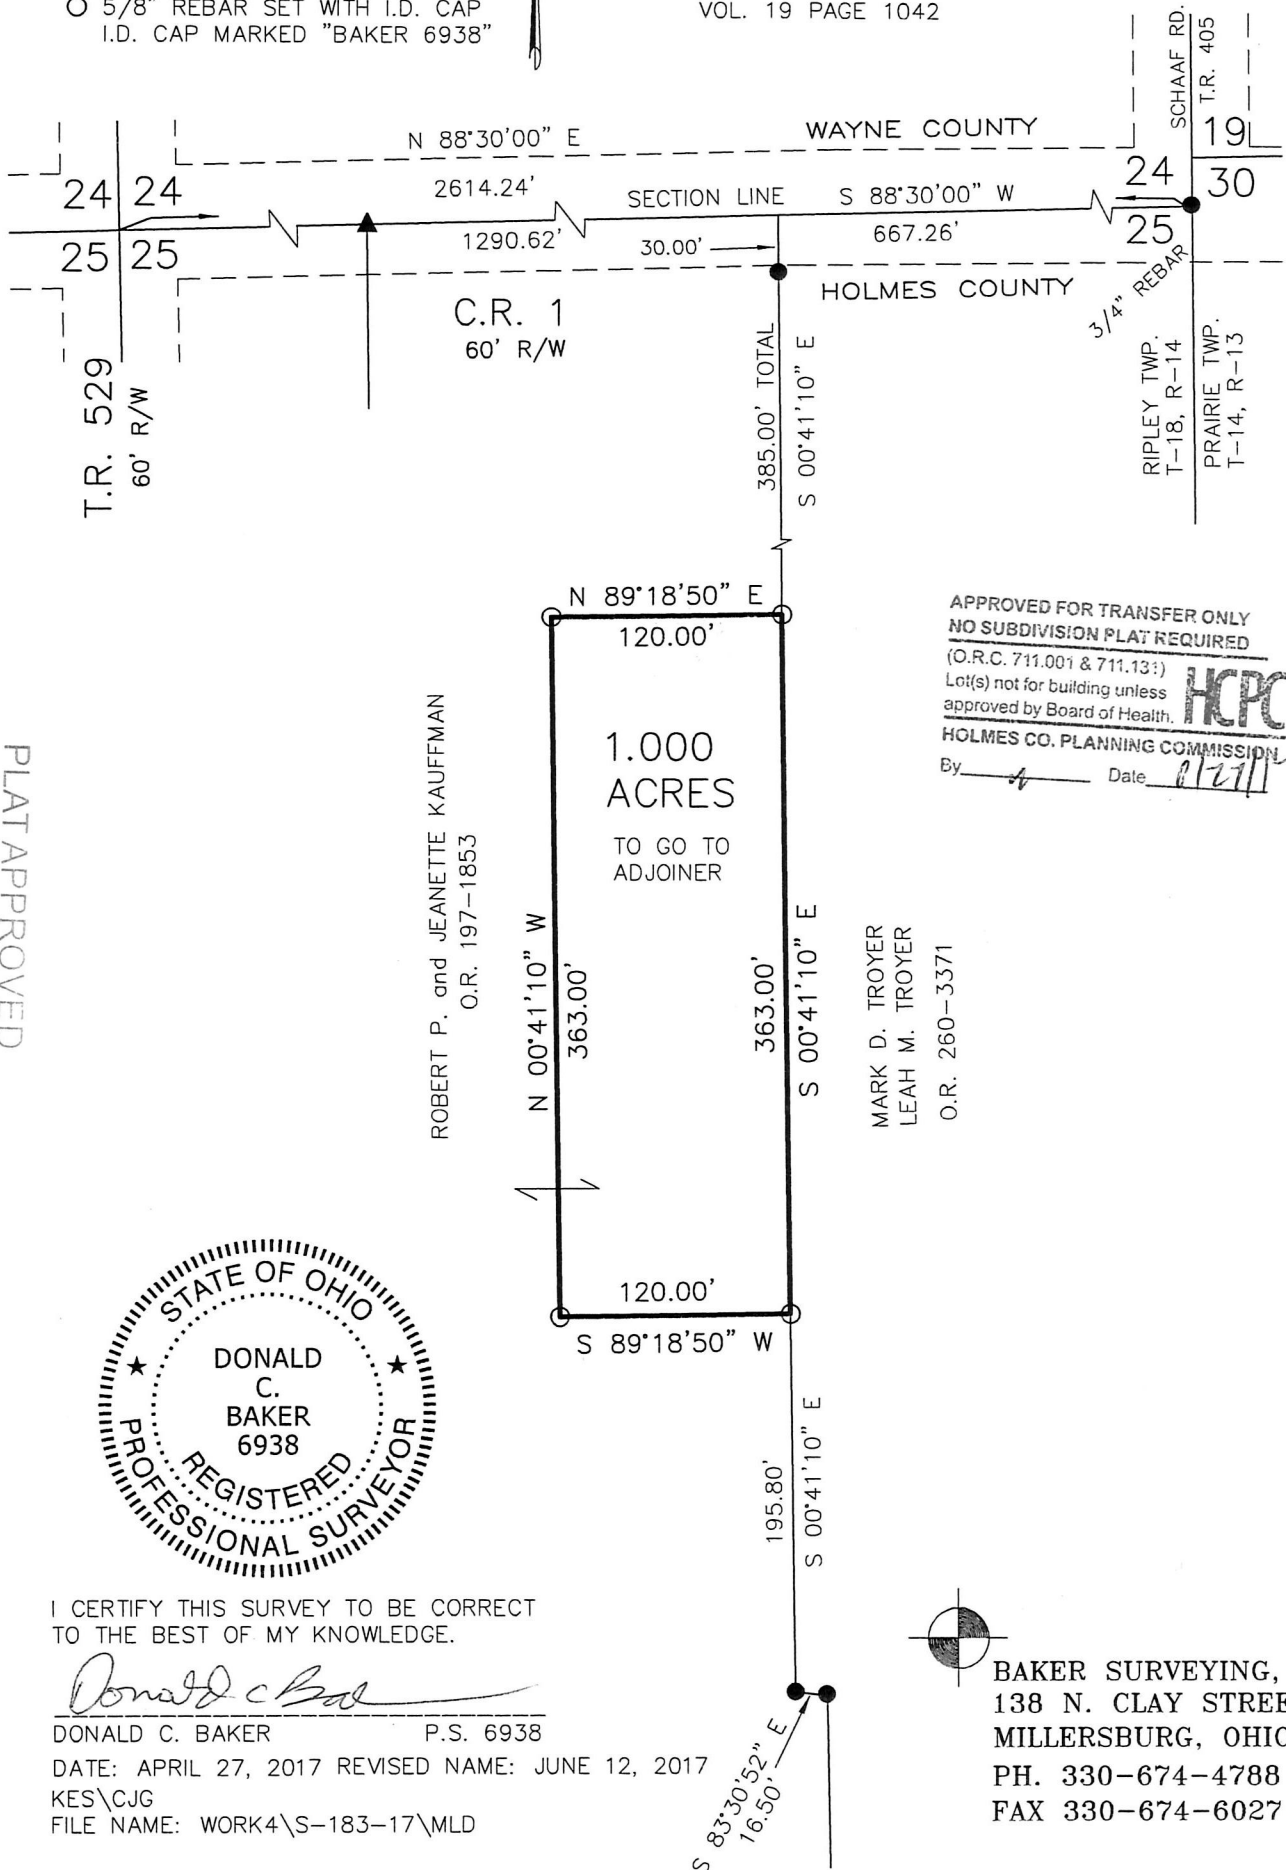


6/21/2017 TD  
PLAT APPROVED



I CERTIFY THIS SURVEY TO BE CORRECT TO THE BEST OF MY KNOWLEDGE.

*Donald C. Baker*  
DONALD C. BAKER P.S. 6938

DATE: APRIL 27, 2017 REVISED NAME: JUNE 12, 2017  
KES\CJG  
FILE NAME: WORK4\S-183-17\MLD

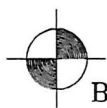

BAKER SURVEYING, LLC  
138 N. CLAY STREET  
MILLERSBURG, OHIO 44654  
PH. 330-674-4788  
FAX 330-674-6027