


ORV 260 PL 5699

MECHANIC TOWNSHIP
 N.E. & N.W QTRS. SECTION 9
 T-8 N; R-7 W
 HOLMES COUNTY, OHIO

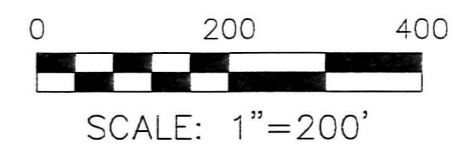

- STONE FOUND
- 5/8" REBAR FOUND UNLESS OTHERWISE NOTED
- 5/8" REBAR SET WITH I.D. CAP I.D. CAP MARKED "BAKER 6938"

REFERENCES

- O.R. VOL. 24 PAGE 572
- O.R. VOL. 207 PAGE 2158
- O.R. VOL. 225 PAGE 385
- O.R. VOL. 257 PAGE 4456
- PLAT VOL. 3 PAGE 9
- PLAT VOL. 7 PAGE 225
- PLAT VOL. 16 PAGE 981
- PLAT VOL. 14 PAGE 441
- PLAT VOL. 19 PAGE 3057
- SURVEY RECORD 3 PAGE 338
- BEARINGS FROM PLAT VOL. 19 PAGE 3057

APPROVED FOR TRANSFER ONLY
 NO SUBDIVISION PLAT REQUIRED

(O.R.C. 711.001 & 711.131)
 Lot(s) not for building unless approved by Board of Health.



HOLMES CO. PLANNING COMMISSION
 By: *[Signature]* Date: 7/5/17




BAKER SURVEYING, LLC
 138 N. CLAY STREET
 MILLERSBURG, OHIO 44654
 PH. 330-674-4788
 FAX 330-674-6027

EMAIL: bakersurveying@gmail.com

PLAT APPROVED

6/21/2017 JD

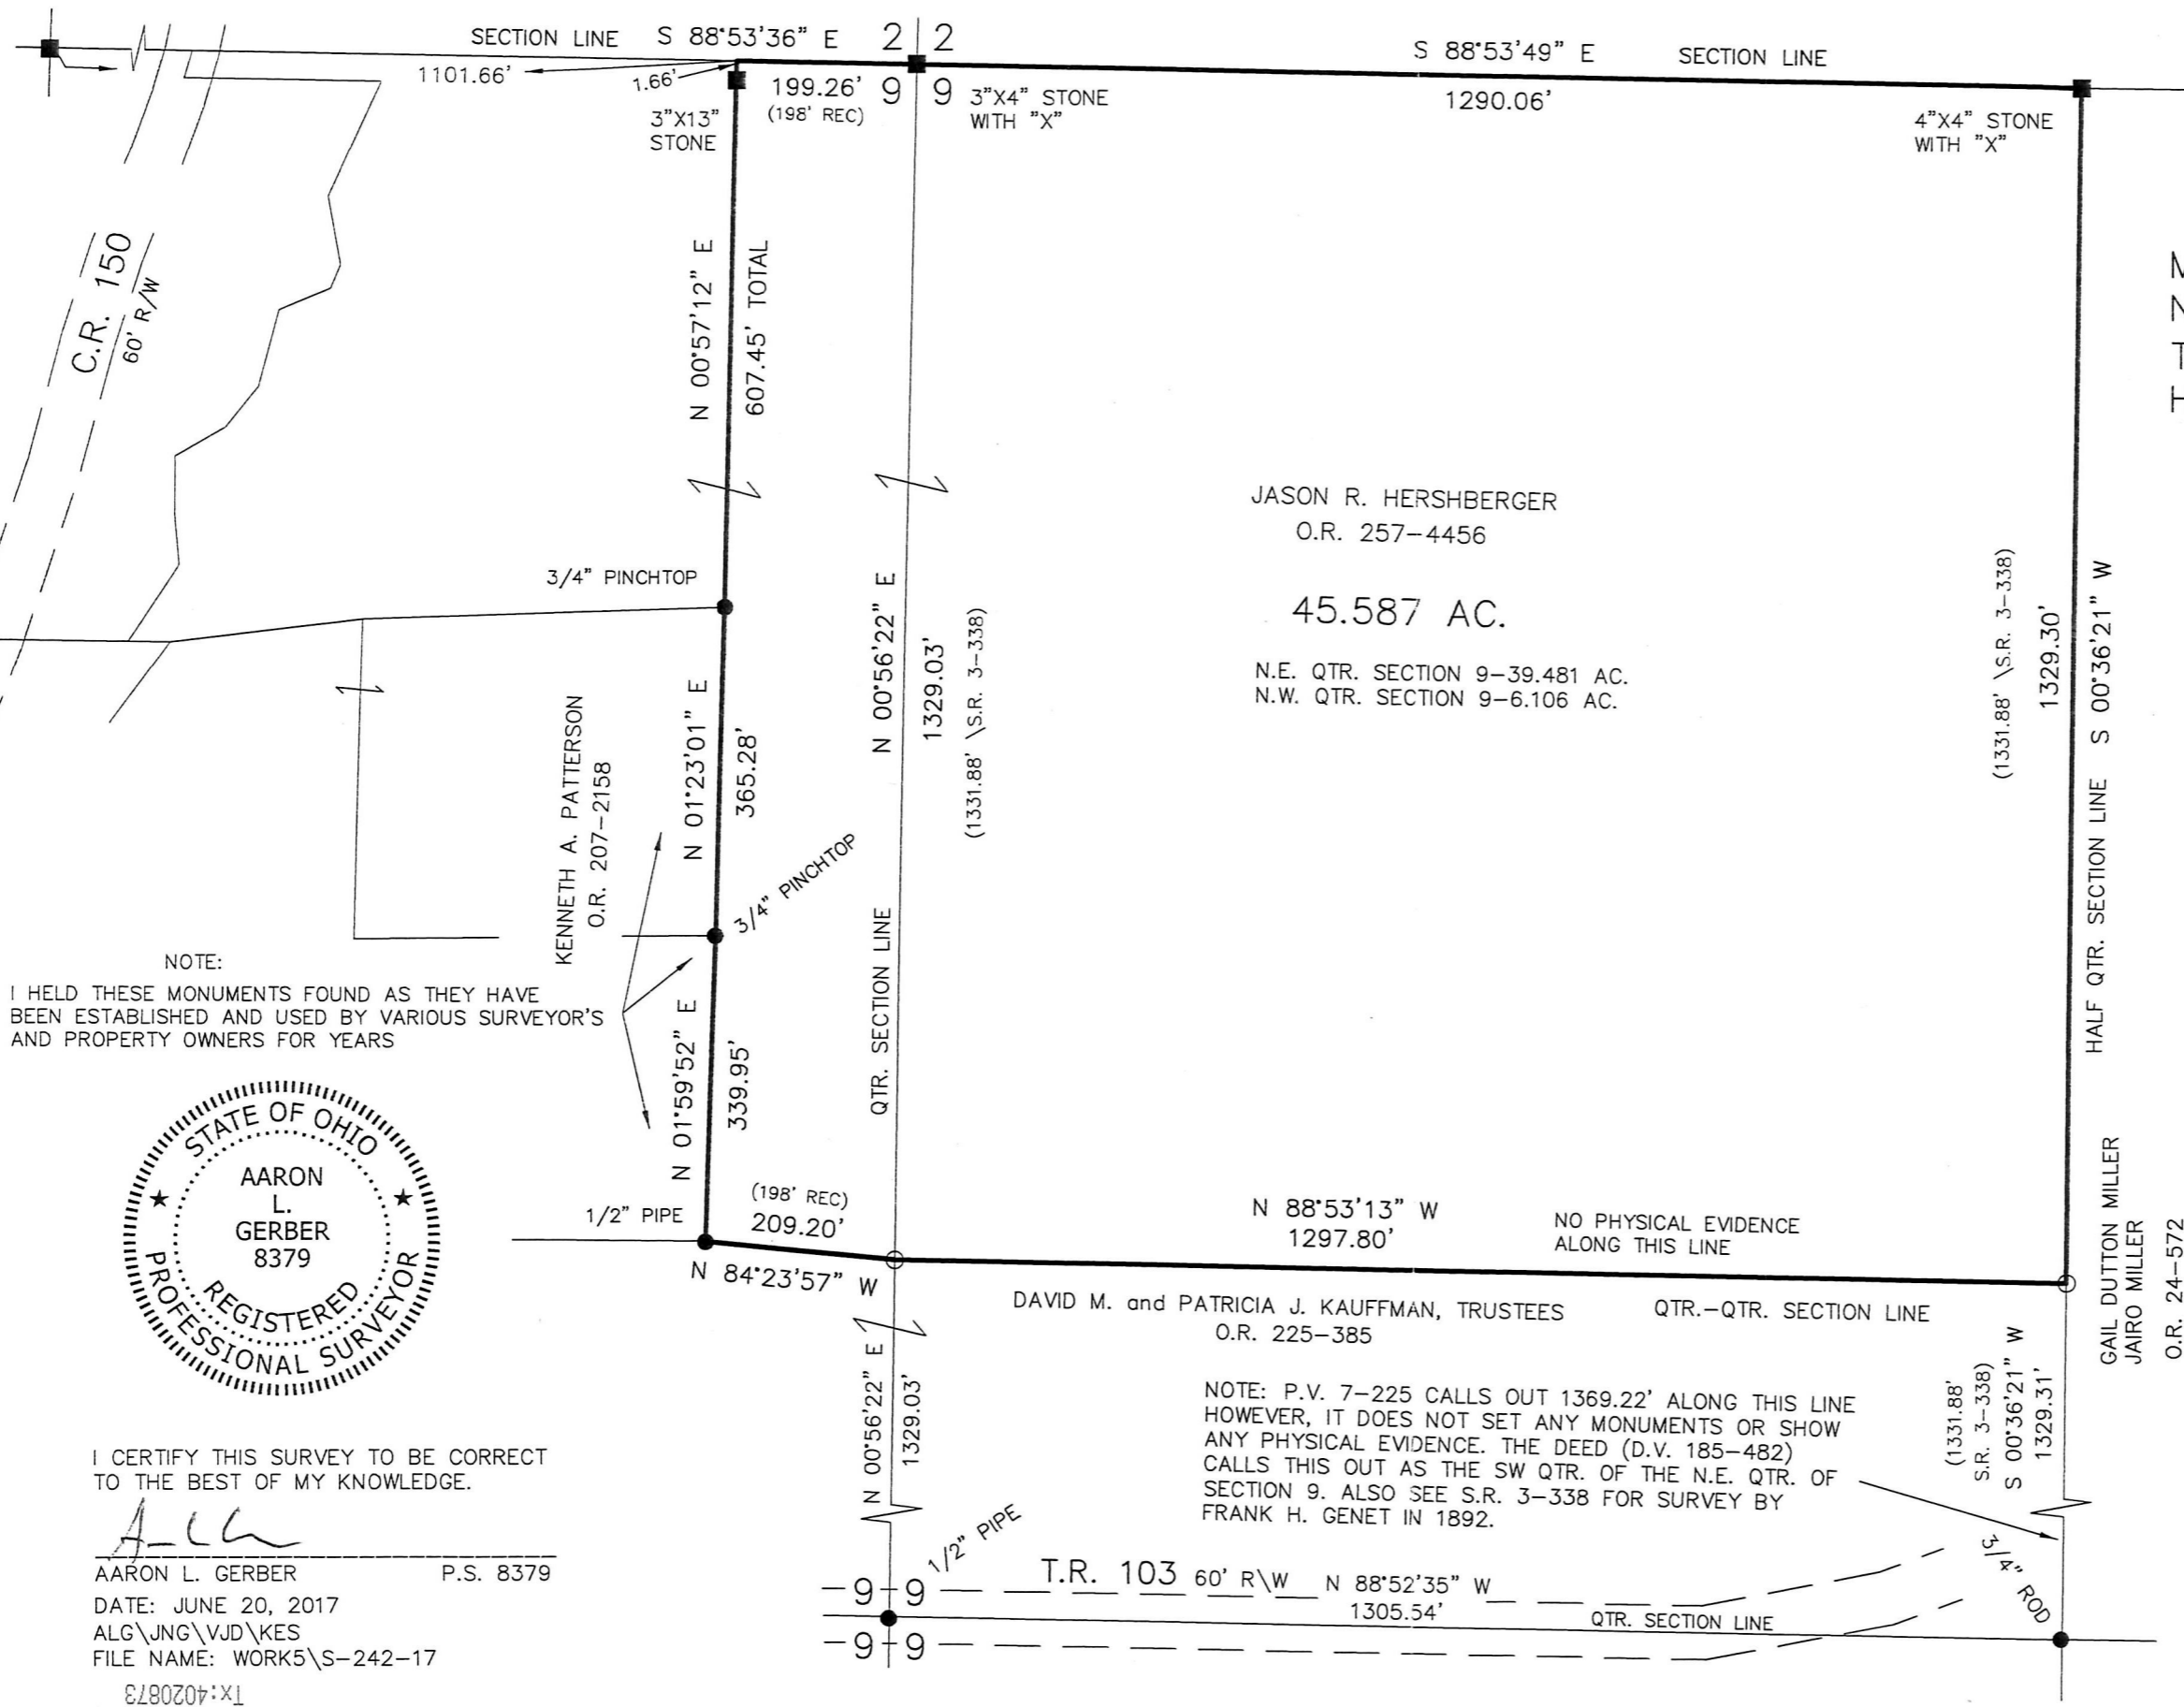

NOTE:
 I HELD THESE MONUMENTS FOUND AS THEY HAVE BEEN ESTABLISHED AND USED BY VARIOUS SURVEYOR'S AND PROPERTY OWNERS FOR YEARS



I CERTIFY THIS SURVEY TO BE CORRECT TO THE BEST OF MY KNOWLEDGE.

[Signature]
 AARON L. GERBER P.S. 8379
 DATE: JUNE 20, 2017
 ALG\JNG\VJD\KES
 FILE NAME: WORK5\S-242-17



NOTE: P.V. 7-225 CALLS OUT 1369.22' ALONG THIS LINE HOWEVER, IT DOES NOT SET ANY MONUMENTS OR SHOW ANY PHYSICAL EVIDENCE. THE DEED (D.V. 185-482) CALLS THIS OUT AS THE SW QTR. OF THE N.E. QTR. OF SECTION 9. ALSO SEE S.R. 3-338 FOR SURVEY BY FRANK H. GENET IN 1892.