

ORV 260 PG 6852


SALT CREEK TOWNSHIP
 S.E. QTR. SECTION 31
 T-15 N; R-12 W
 HOLMES COUNTY, OHIO

SURVEYED FOR: IVAN STUTZMAN



SCALE: 1"=200'

- STONE FOUND
- ▲ R.R. SPIKE FOUND
- 5/8" REBAR FOUND
UNLESS OTHERWISE NOTED
- 5/8" REBAR SET WITH I.D. CAP
I.D. CAP MARKED "BAKER 6938"

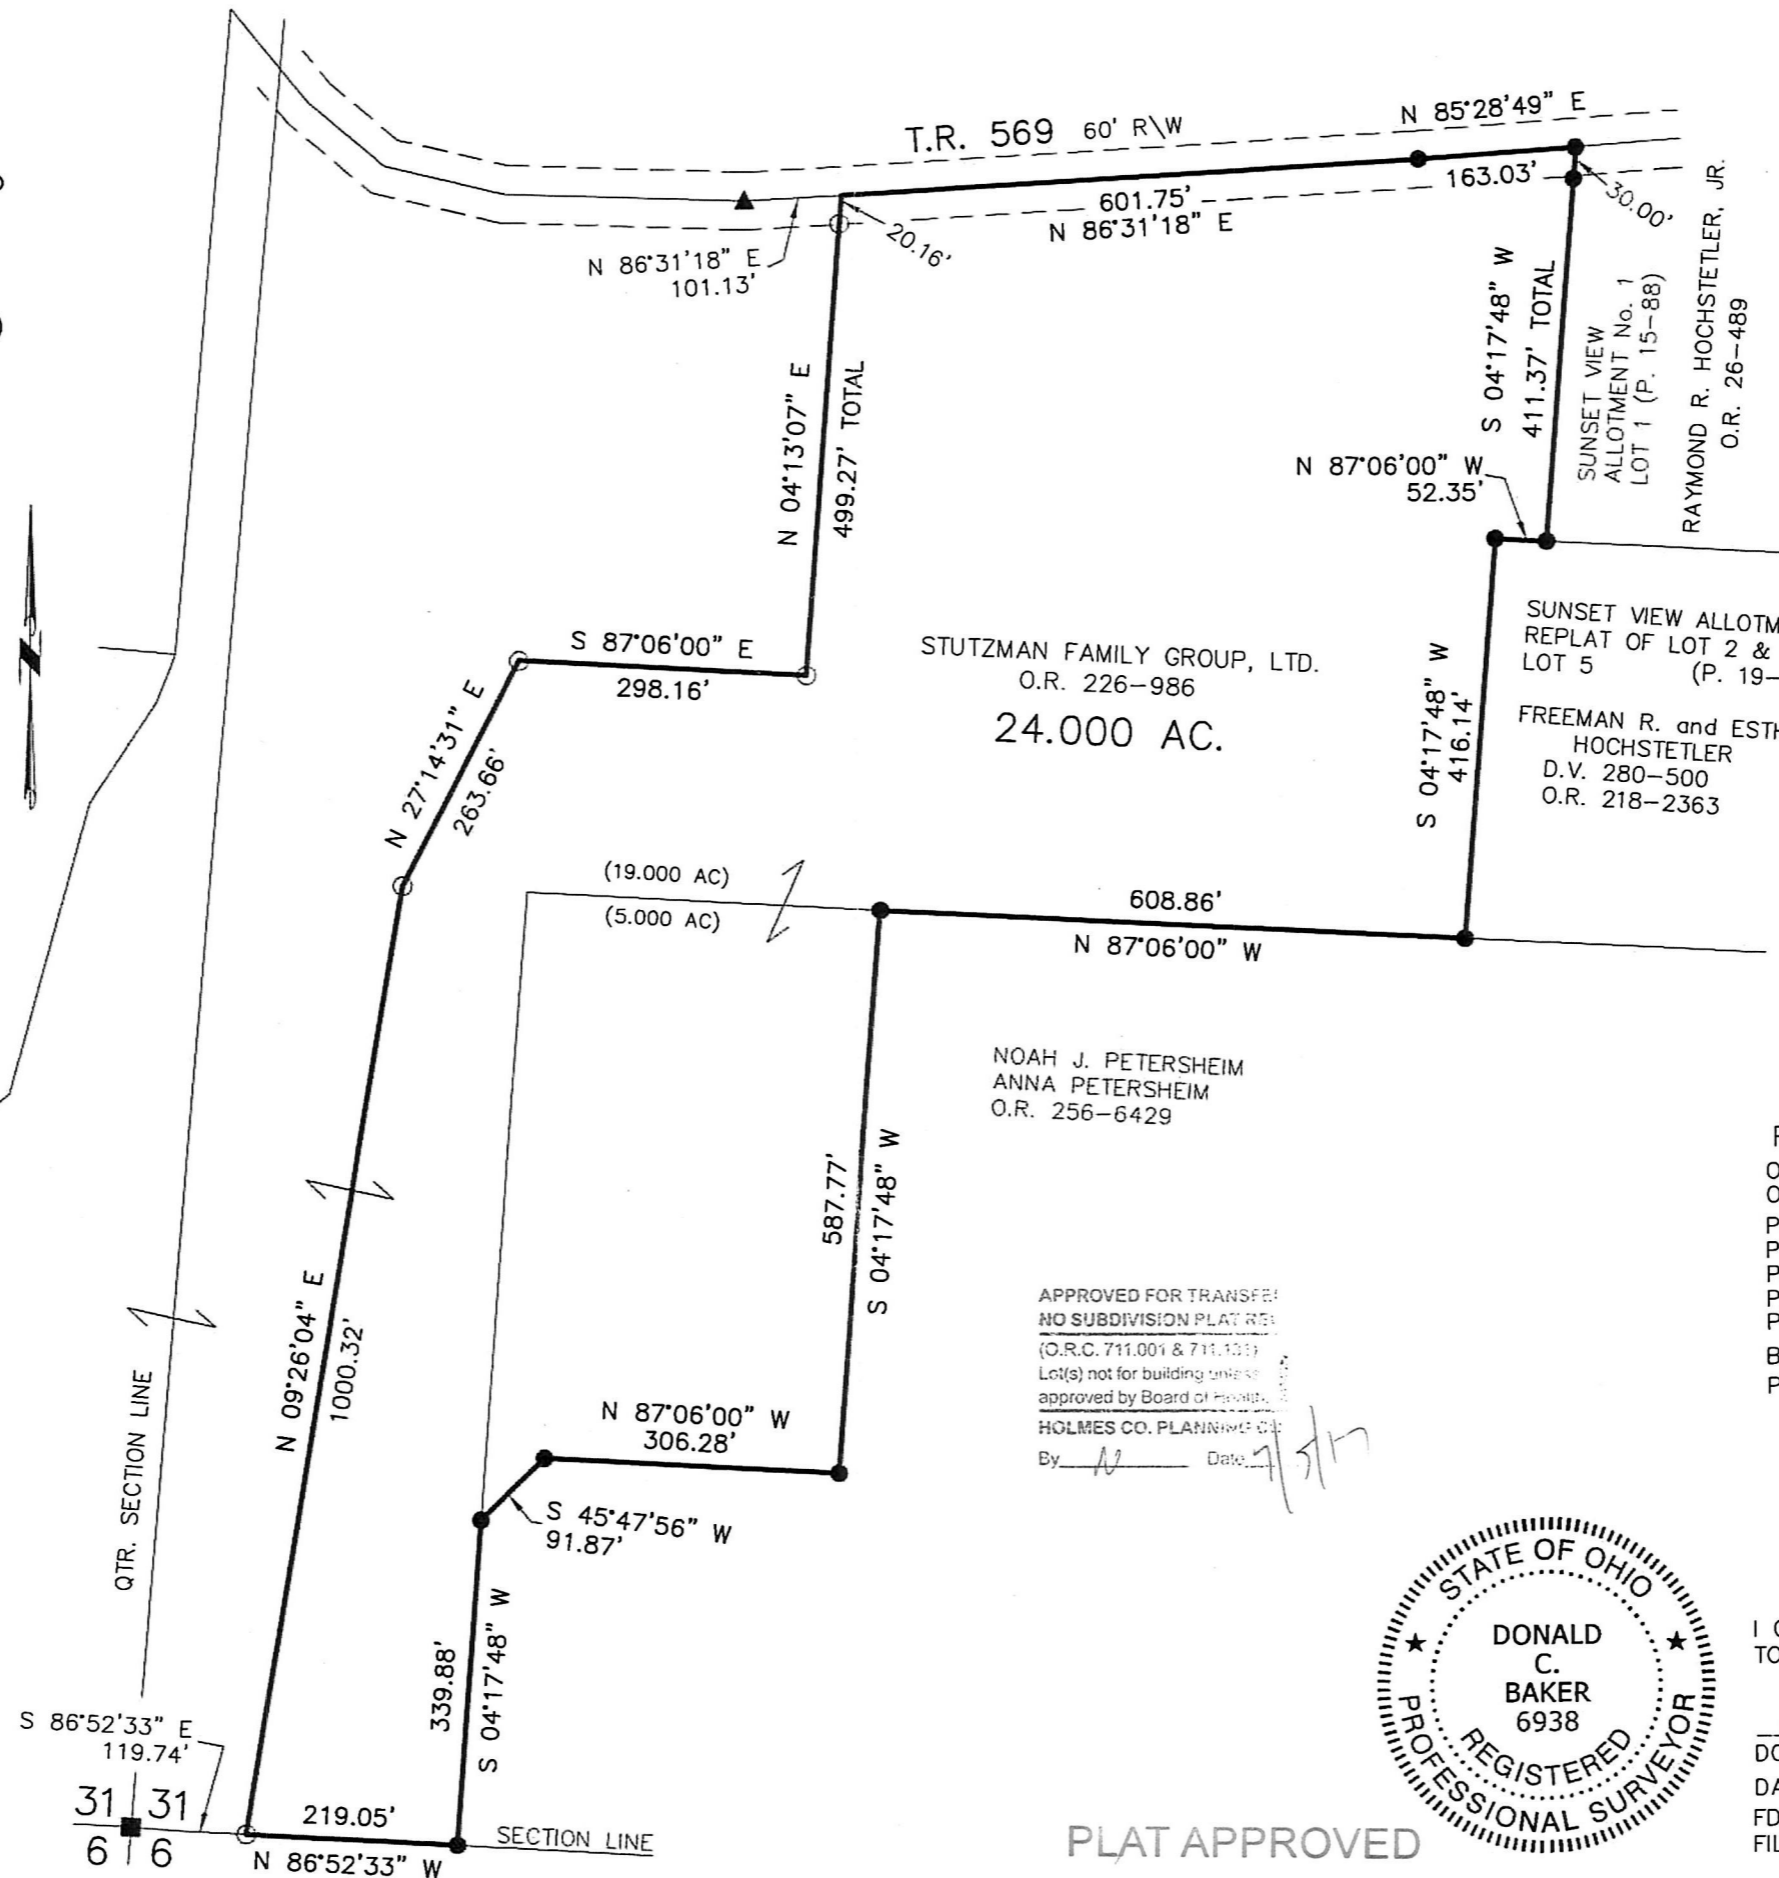

BAKER SURVEYING, LLC
 138 N. CLAY STREET
 MILLERSBURG, OHIO 44654
 PH. 330-674-4788
 FAX 330-674-6027

APPROVED FOR TRANSFER
 NO SUBDIVISION PLAT REQUIRED
 (O.R.C. 711.001 & 711.131)
 Lot(s) not for building unless
 approved by Board of Health.
 HOLMES CO. PLANNING DEPT.
 By: *[Signature]* Date: 7/27/17



- REFERENCES
- O.R. VOL. 226 PAGE 986
 - O.R. VOL. 256 PAGE 6429
 - PLAT VOL. 13 PAGE 184
 - PLAT VOL. 15 PAGE 88
 - PLAT VOL. 19 PAGE 113
 - PLAT VOL. 19 PAGE 2363
 - PLAT VOL. 19 PAGE 3002
 - BEARINGS FROM
PLAT VOL. 13 PAGE 184

I CERTIFY THIS SURVEY TO BE CORRECT
 TO THE BEST OF MY KNOWLEDGE.
[Signature]
 DONALD C. BAKER P.S. 6938
 DATE: MAY 8, 2017
 FDB\KES
 FILE NAME: WORK4\S-215-17

PLAT APPROVED
 6/27/2017