

VILLAGE OF MILLERSBURG  
 Lot 557  
 Hardy Township  
 N.W. Qtr. Sec. 19  
 T 9-N; R 7-W  
 Holmes County, Ohio

SURVEYED FOR: Susan Haun

201700106254

B: 19 P: 3261

FILED FOR RECORD IN  
 HOLMES COUNTY, OH  
 ANITA HALL, COUNTY RECORDER  
 07/25/2017 2:25 PM  
 SMALL PLAT . 40.00



PAGES: 1

ORV 260 PG 7021

LEGEND

These standard symbols will be found in the drawing.

- 5/8" Rebar Found
- 5/8" Rebar Set capped "Galbraith 8703"
- point
- ▲ RR Spk Fd
- Drill Hole Fd
- △ RR Spk Set

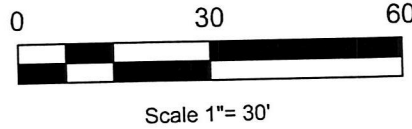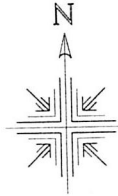


REFERENCES:

- Official Record Vol.212 Page 814
- Plat Vol.19 Page 1268
- Plat Vol.19 Page 787
- Plat Vol.19 Page 124
- Plat Vol.19 Page 378
- Plat Vol.19 Page 669
- Plat Vol.19 Page 1994
- Plat Vol.19 Page 476
- Plat Vol.14 Page 300
- Plat Vol.1 Page 123

Unrecorded survey by Robert I. Kasner dated 7/10/79 & 10/13/79

Basis of Bearing:  
 State Plane Coordinate System  
 Ohio North Zone ( NAD 83)


APPROVED FOR TRANSFER ONLY  
 NO SUBDIVISION PLAT REQUIRED  
 (O.R.C. 711.001 & 711.131)  
 Lot(s) not for building unless approved by Board of Health.  
 HPC  
 HOLMES CO. PLANNING COMMISSION  
 Date: 7-6-17

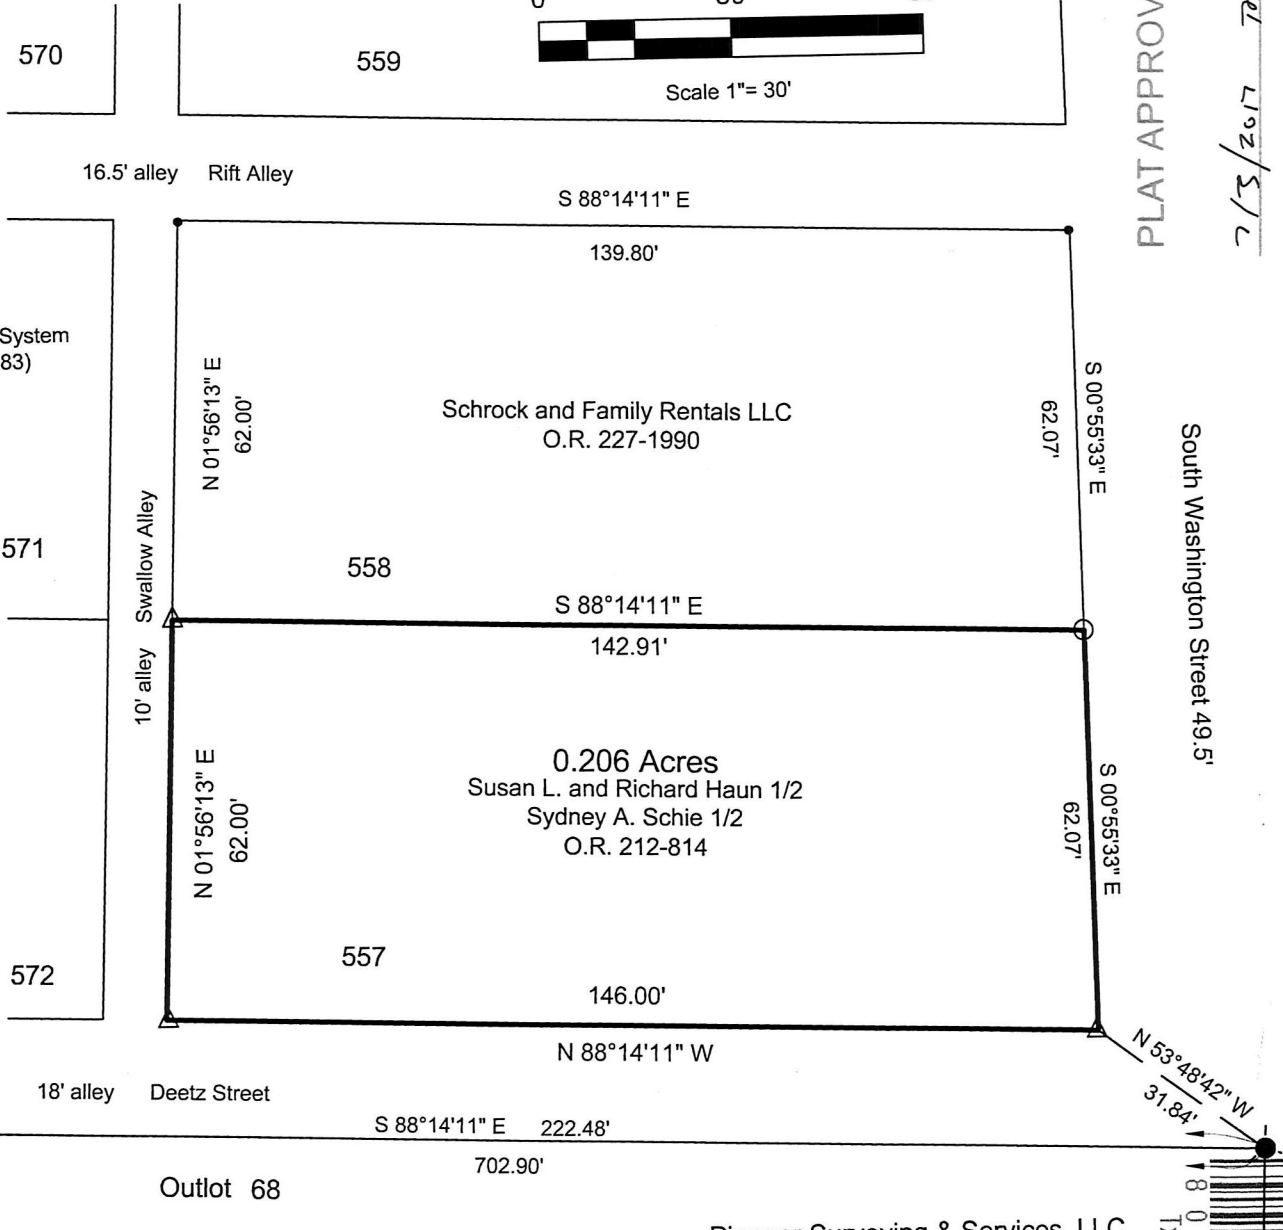

PLAT APPROVED

South Washington Street 49.5'

7/5/2017 JED

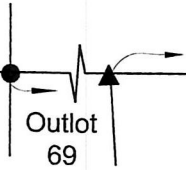

I certify this survey to be correct to the best of my knowledge.

*Caleb Galbraith*  
 Caleb Jerome Galbraith P.S. 8703  
 Date: June 7, 2017  
 Job ID: S-12-17

Pioneer Surveying & Services, LLC.  
 4090 Township Road 271  
 Killbuck, Ohio 44637  
 Phone: 330-276-0220  
 Email: caleb@pioneersurveyingandservices.com

