


PAINT TOWNSHIP
3RD. QTR., LOT 16
T-10 N; R-4 W
HOLMES COUNTY, OHIO

SURVEYED FOR: PAUL KAUFMAN

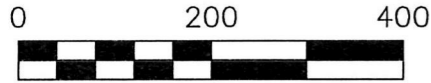

SCALE: 1"=200'


- STONE FOUND
- ▲ R.R. SPIKE FOUND
- 5/8" REBAR FOUND
- UNLESS OTHERWISE NOTED
- 5/8" REBAR SET WITH I.D. CAP
- I.D. CAP MARKED "BAKER 6938"



APPROVED FOR TRANSFER ONLY
NO SUBDIVISION PLAT REQUIRED
(O.R.C. 711.001 & 711.131)
Lot(s) not for building unless
approved by Board of Health.
HOLMES CO. PLANNING COMMISSION
By: *[Signature]* Date: *6/1/17*

I CERTIFY THIS SURVEY TO BE CORRECT
TO THE BEST OF MY KNOWLEDGE.

[Signature]
DONALD C. BAKER P.S. 6938
DATE: JUNE 26, 2017
FDB\VJD
FILE NAME: WORK4\S-318-17

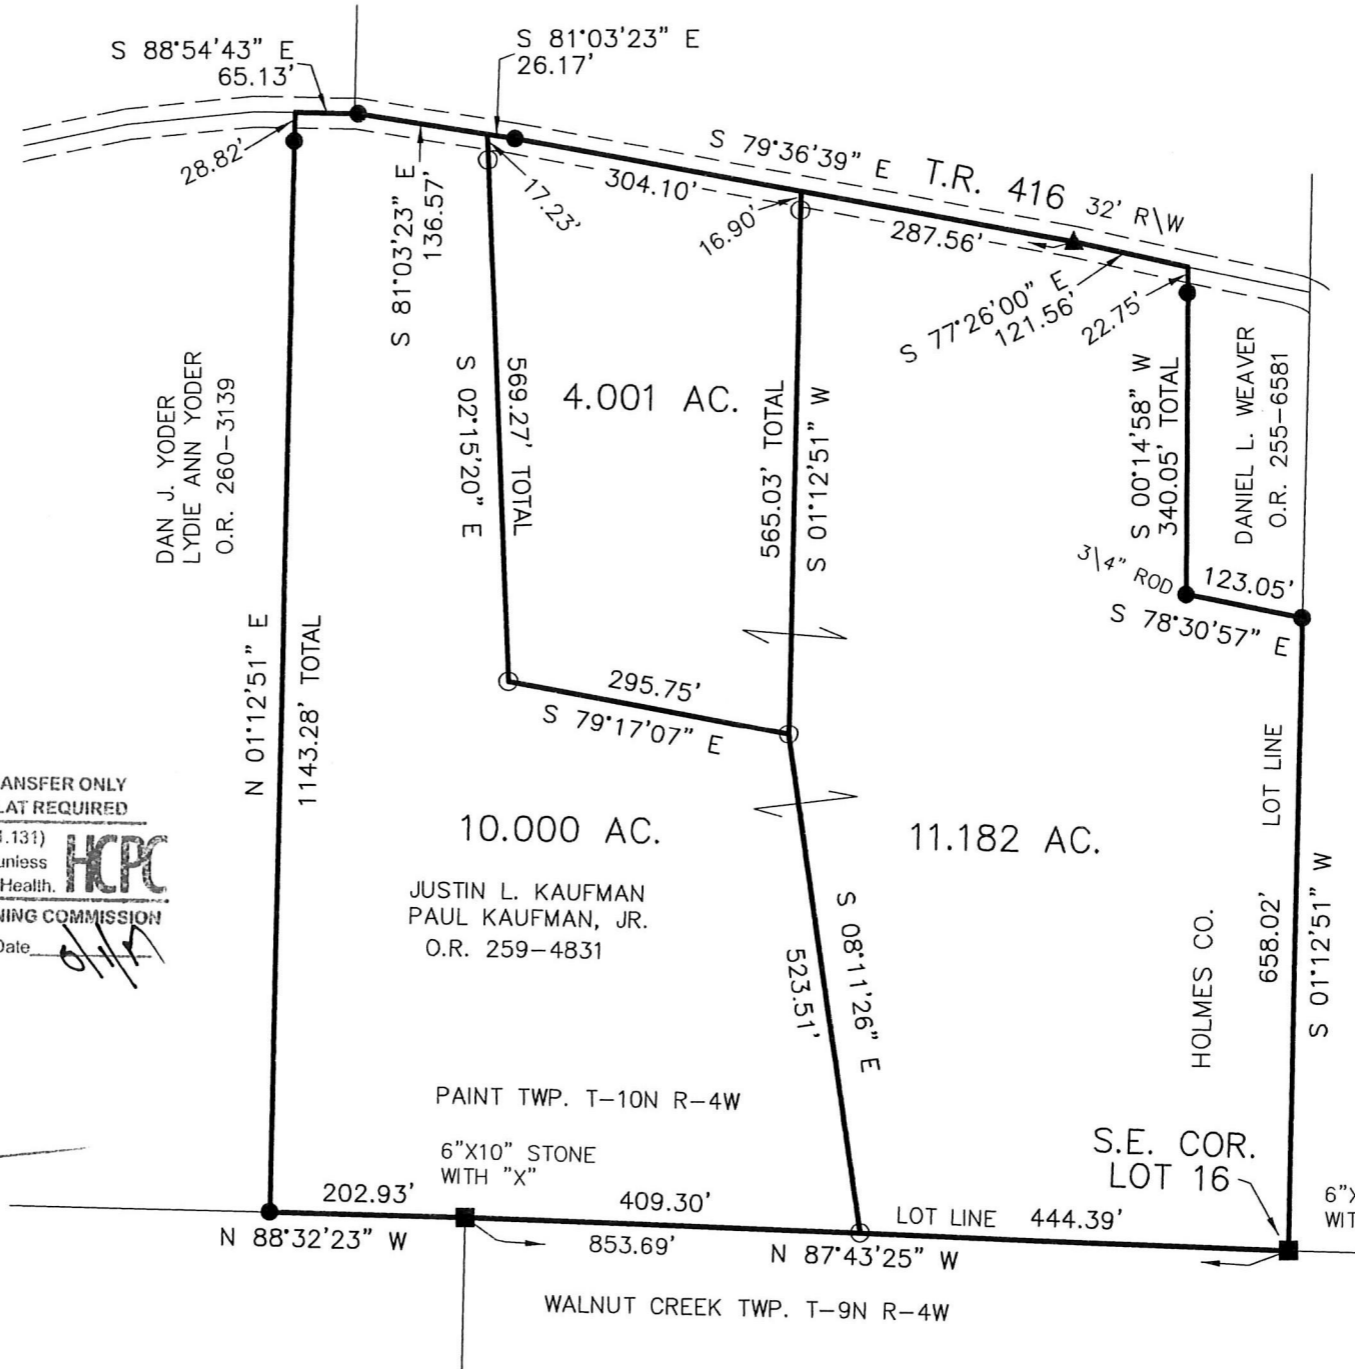

201700106473
B: 19 P: 3270
FILED FOR RECORD IN
HOLMES COUNTY, OH
ANITA HALL, COUNTY RECORDER
08/09/2017 2:18 PM
SMALL PLAT . 40.00
PAGES: 1

ORV 261 PGS 774,
784 &
787

- REFERENCES
- O.R. VOL. 247 PAGE 720
 - O.R. VOL. 255 PAGE 6581
 - O.R. VOL. 259 PAGE 4831
 - PLAT VOL. 19 PAGE 2362
 - BEARINGS FROM
PLAT VOL. 19 PAGE 2362



BAKER SURVEYING, LLC
138 N. CLAY STREET
MILLERSBURG, OHIO 44654
PH. 330-674-4788
FAX 330-674-6027

PLAT APPROVED

7/31/2017