

201700106564

B: 19 P: 3277

FILED FOR RECORD IN

HOLMES COUNTY, OH

ANITA HALL, COUNTY RECORDER

08/15/2017 1:16 PM

SMALL PLAT . 40.00

PAGES: 1

ORV 261 PG 1204

0 200 400



SCALE: 1"=200'

- ▲ R.R. SPIKE FOUND
- 5/8" REBAR FOUND  
UNLESS OTHERWISE NOTED
- △ R.R. SPIKE SET
- 5/8" REBAR SET WITH I.D. CAP  
I.D. CAP MARKED "BAKER 6938"

PRAIRIE TOWNSHIP  
N.W. QTR. SECTION 35  
T-14 N; R-13 W  
HOLMES COUNTY, OHIO

SURVEYED FOR: CRIST WENGERD

APPROVED FOR TRANSFER ONLY  
NO SUBDIVISION PLAT REQUIRED


(O.R.C. 711.001 & 711.131)

Lot(s) not for building unless  
approved by Board of Health.



HOLMES CO. PLANNING COMMISSION

By *[Signature]* Date *7-19-17*

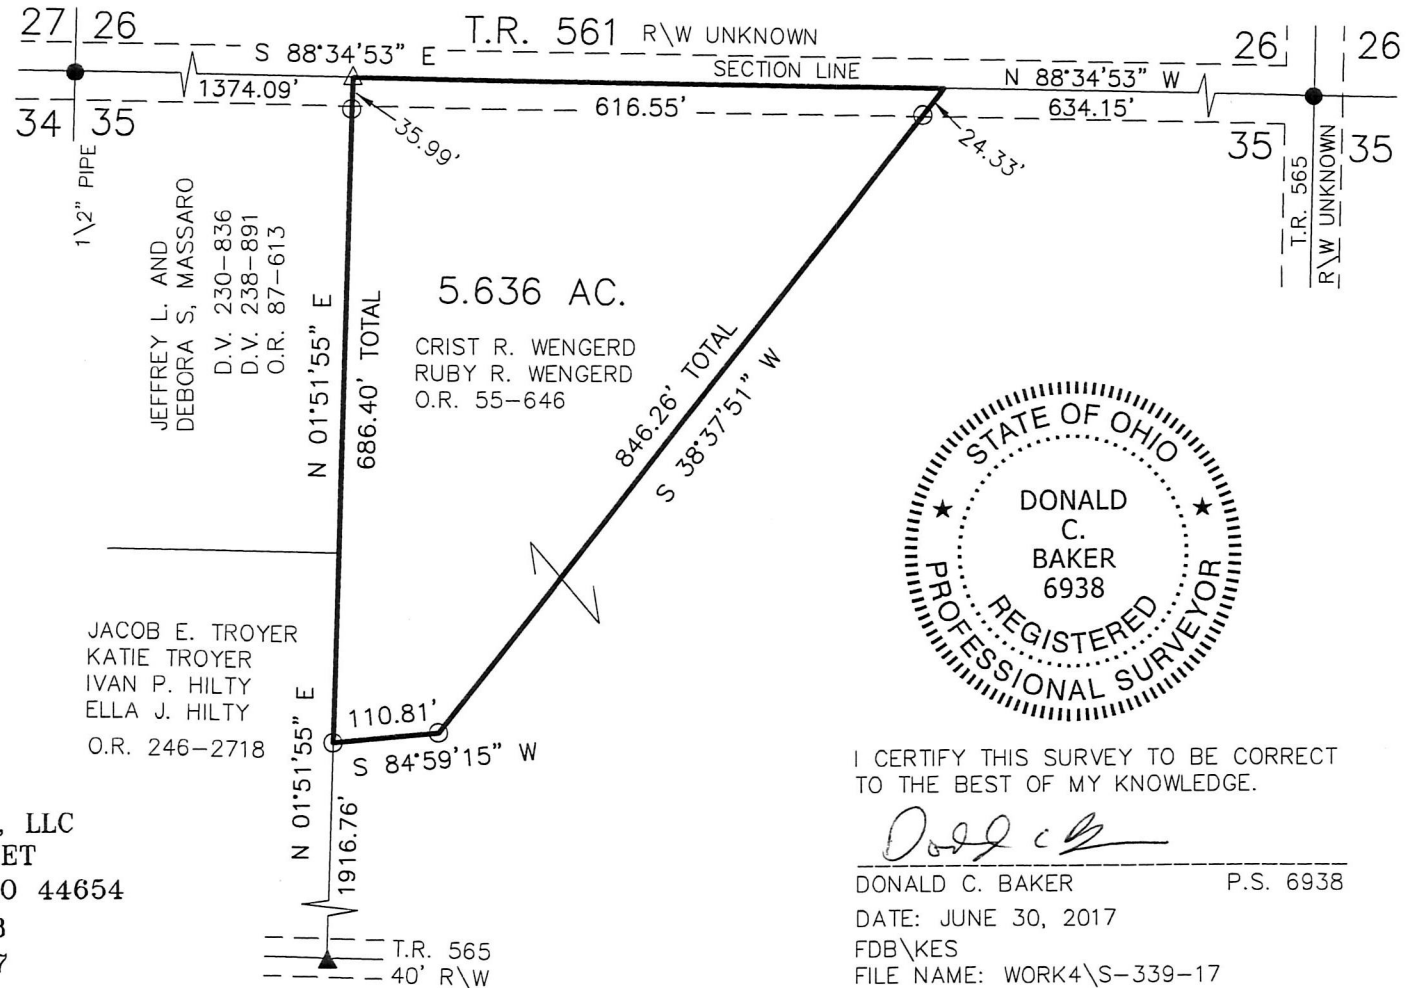


REFERENCES

- O.R. VOL. 87 PAGE 613
- O.R. VOL. 55 PAGE 646
- O.R. VOL. 246 PAGE 2718
- PLAT VOL. 5 PAGE 11
- PLAT VOL. 19 PAGE 2323
- PLAT VOL. 19 PAGE 2289
- BEARINGS FROM  
PLAT VOL. 19 PAGE 2289

JACOB E. TROYER  
KATIE TROYER  
IVAN P. HILTY  
ELLA J. HILTY  
O.R. 246-2718

JEFFREY L. AND  
DEBORA S. MASSARO  
D.V. 230-836  
D.V. 238-891  
O.R. 87-613

5.636 AC.  
CRIST R. WENGERD  
RUBY R. WENGERD  
O.R. 55-646

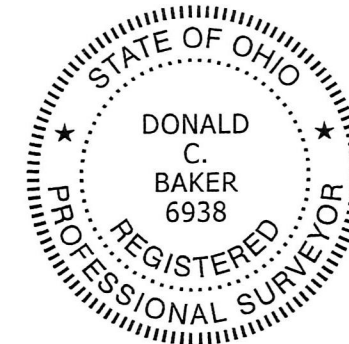

I CERTIFY THIS SURVEY TO BE CORRECT  
TO THE BEST OF MY KNOWLEDGE.

*[Signature]*

DONALD C. BAKER P.S. 6938

DATE: JUNE 30, 2017

FDB/KES

FILE NAME: WORK4\S-339-17

PLAT APPROVED

7/17/2017 *ms*



BAKER SURVEYING, LLC  
138 N. CLAY STREET  
MILLERSBURG, OHIO 44654

PH. 330-674-4788

FAX 330-674-6027

807164X1

6926808

