


RETRACEMENT SURVEY  
 PRAIRIE TOWNSHIP  
 N.E. QTR. SECTION 34  
 T-14 N; R-13 W  
 HOLMES COUNTY, OHIO

SURVEYED FOR: DAVID MILLER

REFERENCES

- DEED VOL. 237 PAGE 248
- O.R. VOL. 260 PAGE 1078
- PLAT VOL. 3 PAGE 83
- PLAT VOL. 10 PAGE 64
- PLAT VOL. 10 PAGE 796
- PLAT VOL. 13 PAGE 41
- PLAT VOL. 14 PAGE 104
- PLAT VOL. 16 PAGE 112
- PLAT VOL. 16 PAGE 885
- PLAT VOL. 19 PAGE 97
- PLAT VOL. 19 PAGE 974

BEARINGS FROM PLAT VOL. 19 PAGE 974

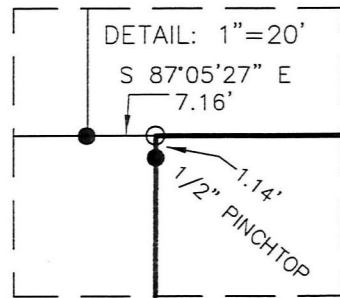

I CERTIFY THIS SURVEY TO BE CORRECT TO THE BEST OF MY KNOWLEDGE.

*ALG*


AARON L. GERBER P.S. 8379

DATE: JULY 11, 2017


CJG\ADC

FILE NAME: WORK5\S-340-17\ALG

Tx:4021417  
 8 0 3 9 8 3 2

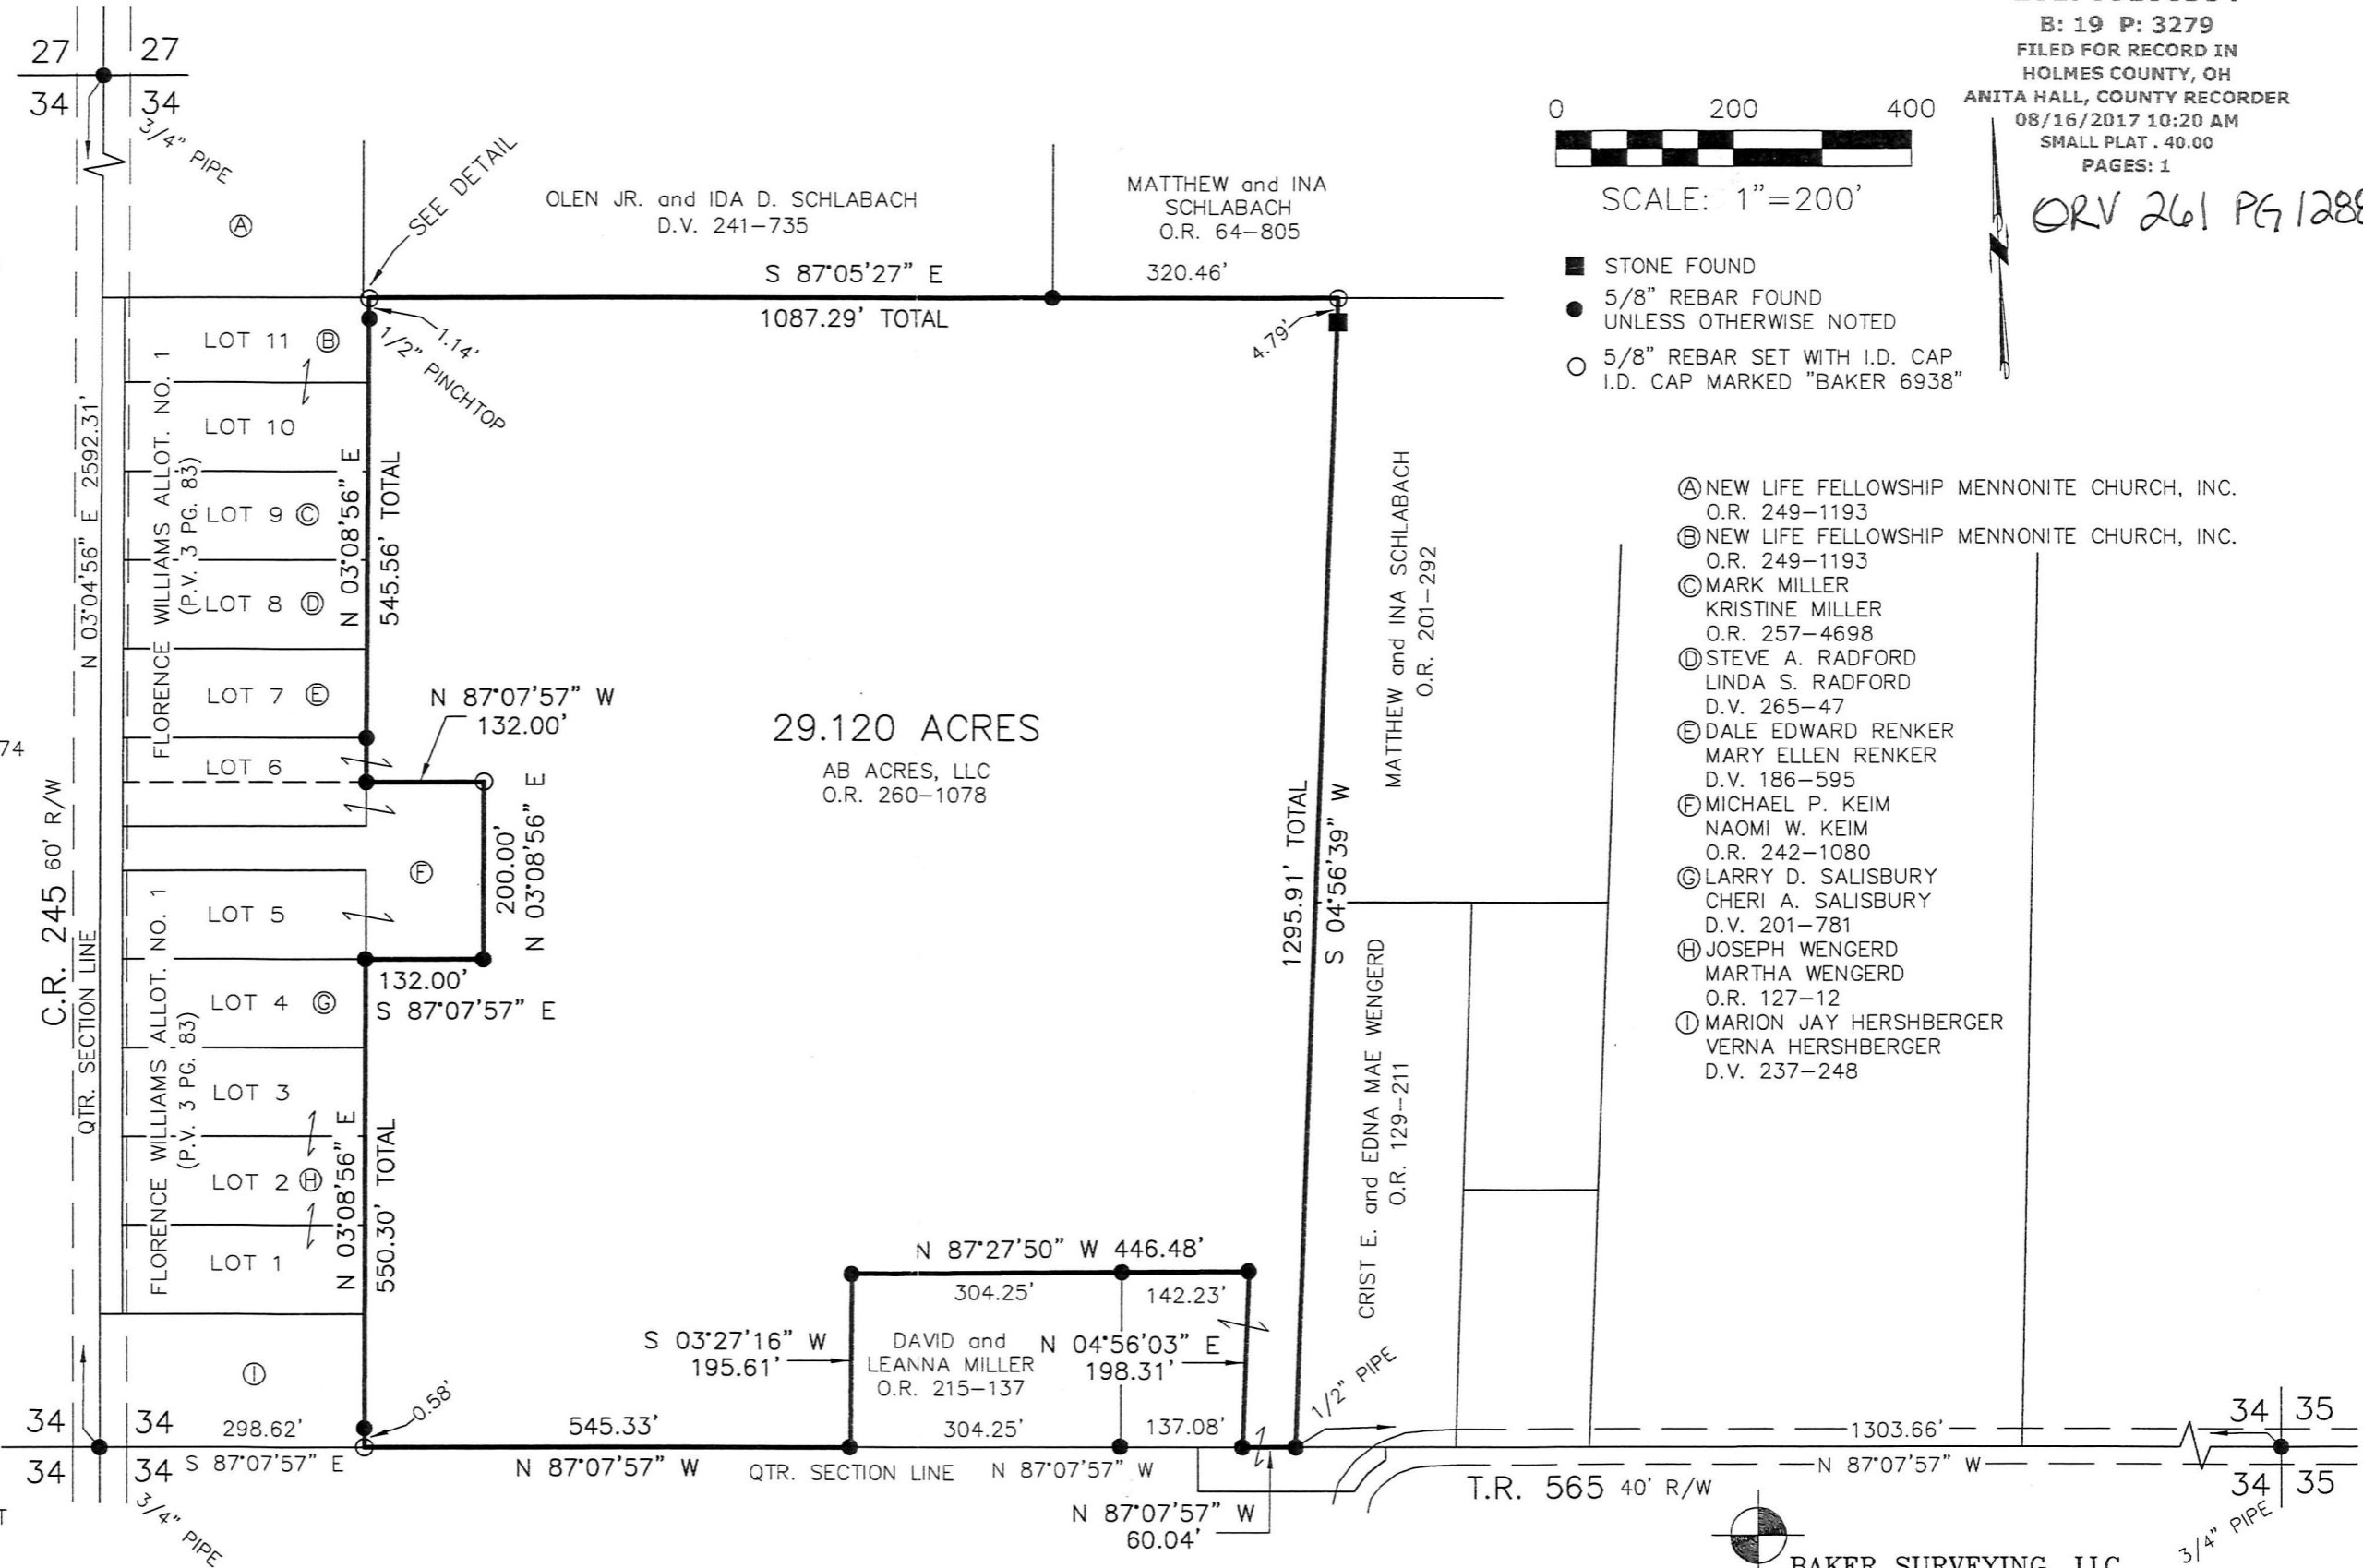

201700106584  
 B: 19 P: 3279  
 FILED FOR RECORD IN  
 HOLMES COUNTY, OH  
 ANITA HALL, COUNTY RECORDER  
 08/16/2017 10:20 AM  
 SMALL PLAT . 40.00  
 PAGES: 1

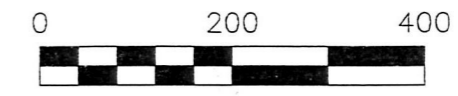

SCALE: 1"=200'

- STONE FOUND
- 5/8" REBAR FOUND UNLESS OTHERWISE NOTED
- 5/8" REBAR SET WITH I.D. CAP I.D. CAP MARKED "BAKER 6938"

ORV 261 PG 1288

- Ⓐ NEW LIFE FELLOWSHIP MENNONITE CHURCH, INC. O.R. 249-1193
- Ⓑ NEW LIFE FELLOWSHIP MENNONITE CHURCH, INC. O.R. 249-1193
- Ⓒ MARK MILLER KRISTINE MILLER O.R. 257-4698
- Ⓓ STEVE A. RADFORD LINDA S. RADFORD D.V. 265-47
- Ⓔ DALE EDWARD RENKER MARY ELLEN RENKER D.V. 186-595
- Ⓕ MICHAEL P. KEIM NAOMI W. KEIM O.R. 242-1080
- Ⓖ LARRY D. SALISBURY CHERI A. SALISBURY D.V. 201-781
- Ⓗ JOSEPH WENGERD MARTHA WENGERD O.R. 127-12
- Ⓙ MARION JAY HERSHBERGER VERA HERSHBERGER D.V. 237-248

APPROVED FOR TRANSFER ONLY  
 NO SUBDIVISION PLAT REQUIRED  
 (O.R.C. 711.001 & 711.133)  
 Lot(s) not for building unless approved by Board of Health.  
 HCP  
 HOLMES CO. PLANNING COMMISSION  
 By: *lw* Date: *8/2/17*

PLAT APPROVED

*8/2/2017 TD*

BAKER SURVEYING, LLC  
 138 N. CLAY STREET  
 MILLERSBURG, OHIO 44654  
 PH. 330-674-4788  
 FAX 330-674-6027  
 EMAIL: bakersurveying@gmail.com