

201700106604

B: 19 P: 3280


FILED FOR RECORD IN  
HOLMES COUNTY, OH  
ANITA HALL, COUNTY RECORDER  
08/17/2017 2:17 PM  
SMALL PLAT . 40.00

PAGES: 1

ORV 261 PG 1408

PAINT TOWNSHIP  
4TH. QTR., LOT 21  
T-10 N; R-5 W  
HOLMES COUNTY, OHIO

SURVEYED FOR: ORUS MAST

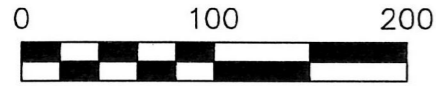

SCALE: 1"=100'

- ▲ R.R. SPIKE FOUND
- 5/8" REBAR FOUND  
UNLESS OTHERWISE NOTED
- 5/8" REBAR SET WITH I.D. CAP  
I.D. CAP MARKED "BAKER 6938"



I CERTIFY THIS SURVEY TO BE CORRECT  
TO THE BEST OF MY KNOWLEDGE.

*Donald C. Baker*


DONALD C. BAKER P.S. 6938

DATE: JUNE 14, 2017

KES\VJD

FILE NAME: WORK4\S-308-17

8 0 3 9 9 2 6  
Tx:4021440

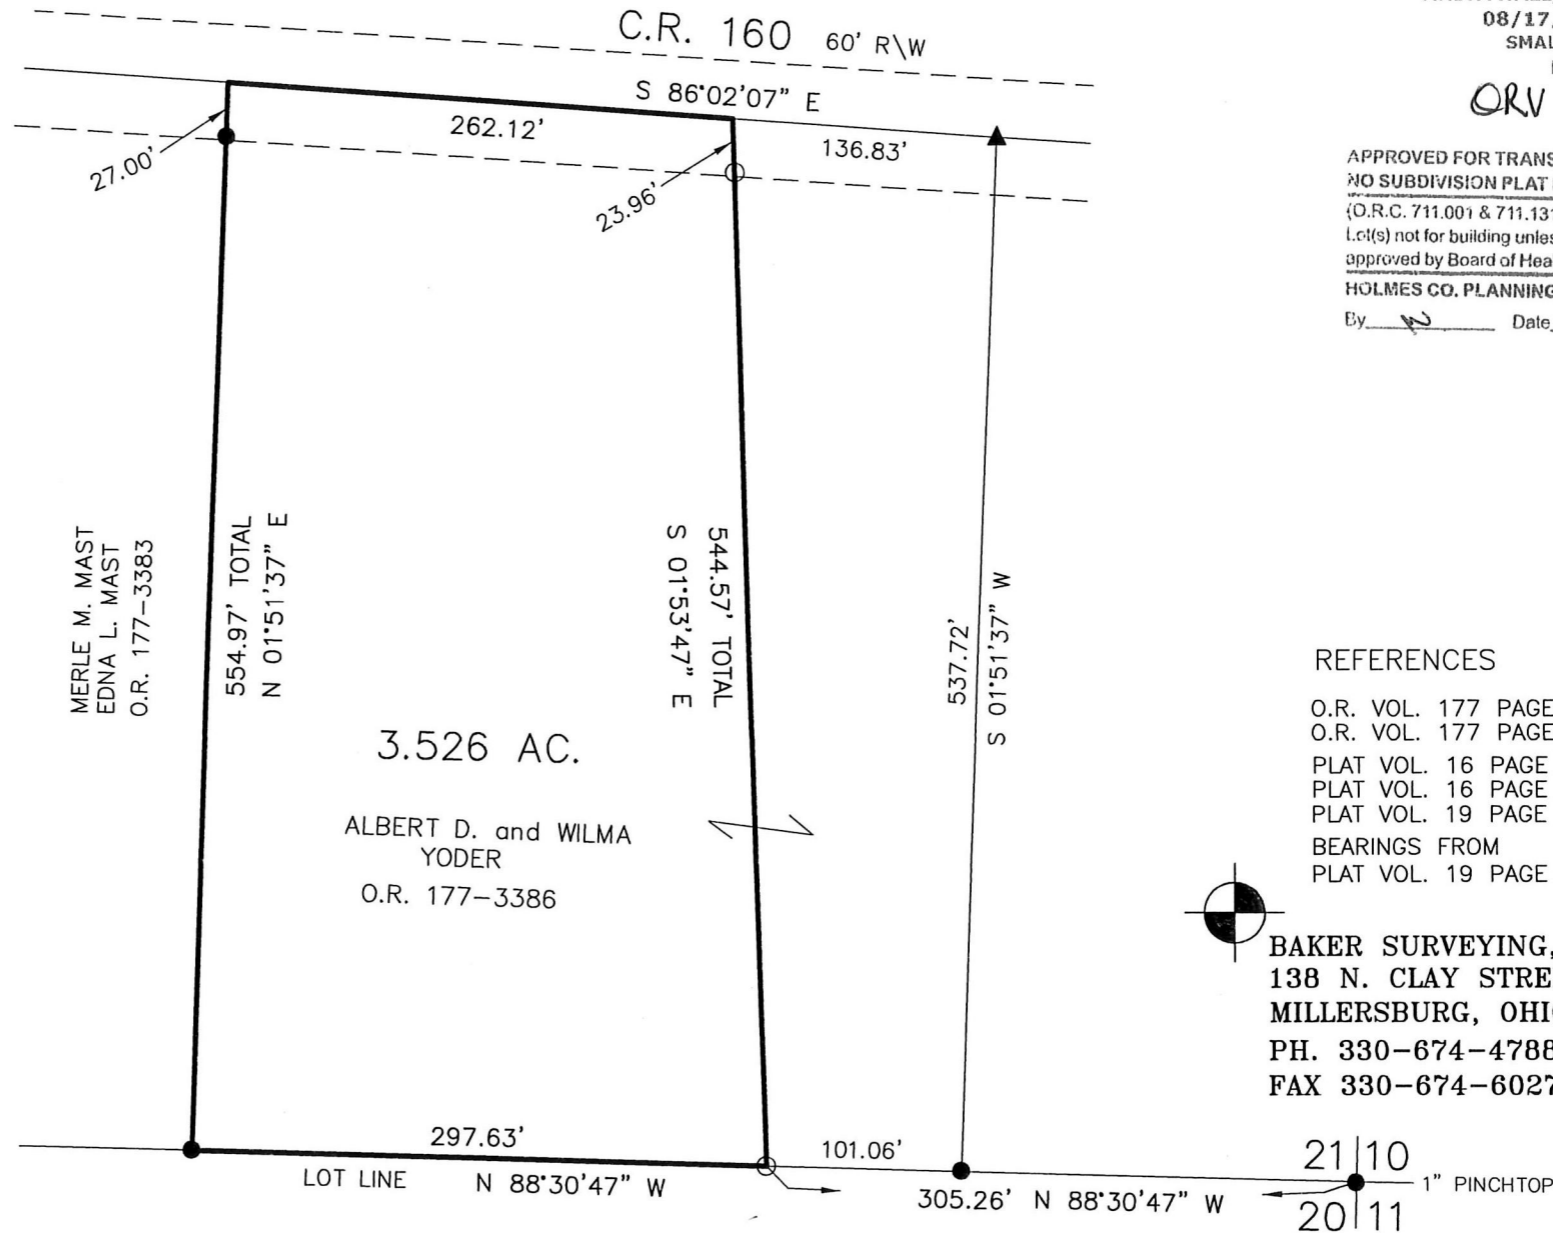

APPROVED FOR TRANSFER ONLY  
NO SUBDIVISION PLAT REQUIRED

(O.R.C. 711.001 & 711.131)  
Lot(s) not for building unless  
approved by Board of Health.



HOLMES CO. PLANNING COMMISSION

By: *[Signature]* Date: *[Date]*

REFERENCES

- O.R. VOL. 177 PAGE 3383
- O.R. VOL. 177 PAGE 3386
- PLAT VOL. 16 PAGE 535
- PLAT VOL. 16 PAGE 177
- PLAT VOL. 19 PAGE 296
- BEARINGS FROM  
PLAT VOL. 19 PAGE 296



BAKER SURVEYING, LLC  
138 N. CLAY STREET  
MILLERSBURG, OHIO 44654  
PH. 330-674-4788  
FAX 330-674-6027

PLAT APPROVED

*6/23/2017*