

VILLAGE OF MILLERSBURG
 PLEASANT VIEW GLASS PLANT ADDITION
 BLOCK 12, LOTS 7, 8, 9, 10 & 11

AND PART VACATED ALLEY
 T-9N, R-7W, 1ST. QTR., LOT 47

HOLMES COUNTY, OHIO

SURVEYED FOR: BILL BAKER & TOM BIRD

REFERENCES

DEED VOL. 170 PAGE 531
 DEED VOL. 274 PAGE 421

O.R. VOL. 182 PAGE 212

PLAT VOL. 1 PAGE 360
 PLAT VOL. 19 PAGE 401

UNRECORDED SURVEY OF LOT 3, BLOCK 12 BY
 JAMIE D. DARR DATED JULY 9, 2008.

BEARINGS ASSUMED

KOCH ST. 50'



SCALE: 1"=30'

- 5/8" REBAR FOUND UNLESS OTHERWISE NOTED
- 5/8" REBAR SET WITH I.D. CAP I.D. CAP MARKED "BAKER 6938"

201700106655
 B: 19 P: 3282
 FILED FOR RECORD IN
 HOLMES COUNTY, OH
 ANITA HALL, COUNTY RECORDER
 08/22/2017 11:23 AM
 SMALL PLAT . 40.00
 PAGES: 1


ORV 261 PG 1628



I CERTIFY THIS SURVEY TO BE CORRECT
 TO THE BEST OF MY KNOWLEDGE.

Donald C. Baker

DONALD C. BAKER P.S. 6938
 ORIGINAL SURVEY BY JAMIE D. DARR P.S. 7755
 SEPT. 17, 2010
 JDD\ALG-KES
 FILE NAME: WORK4\S-397-10\ERZ
 REVISED PLAT TO UPDATE LANDOWNERS
 AUGUST 10, 2017

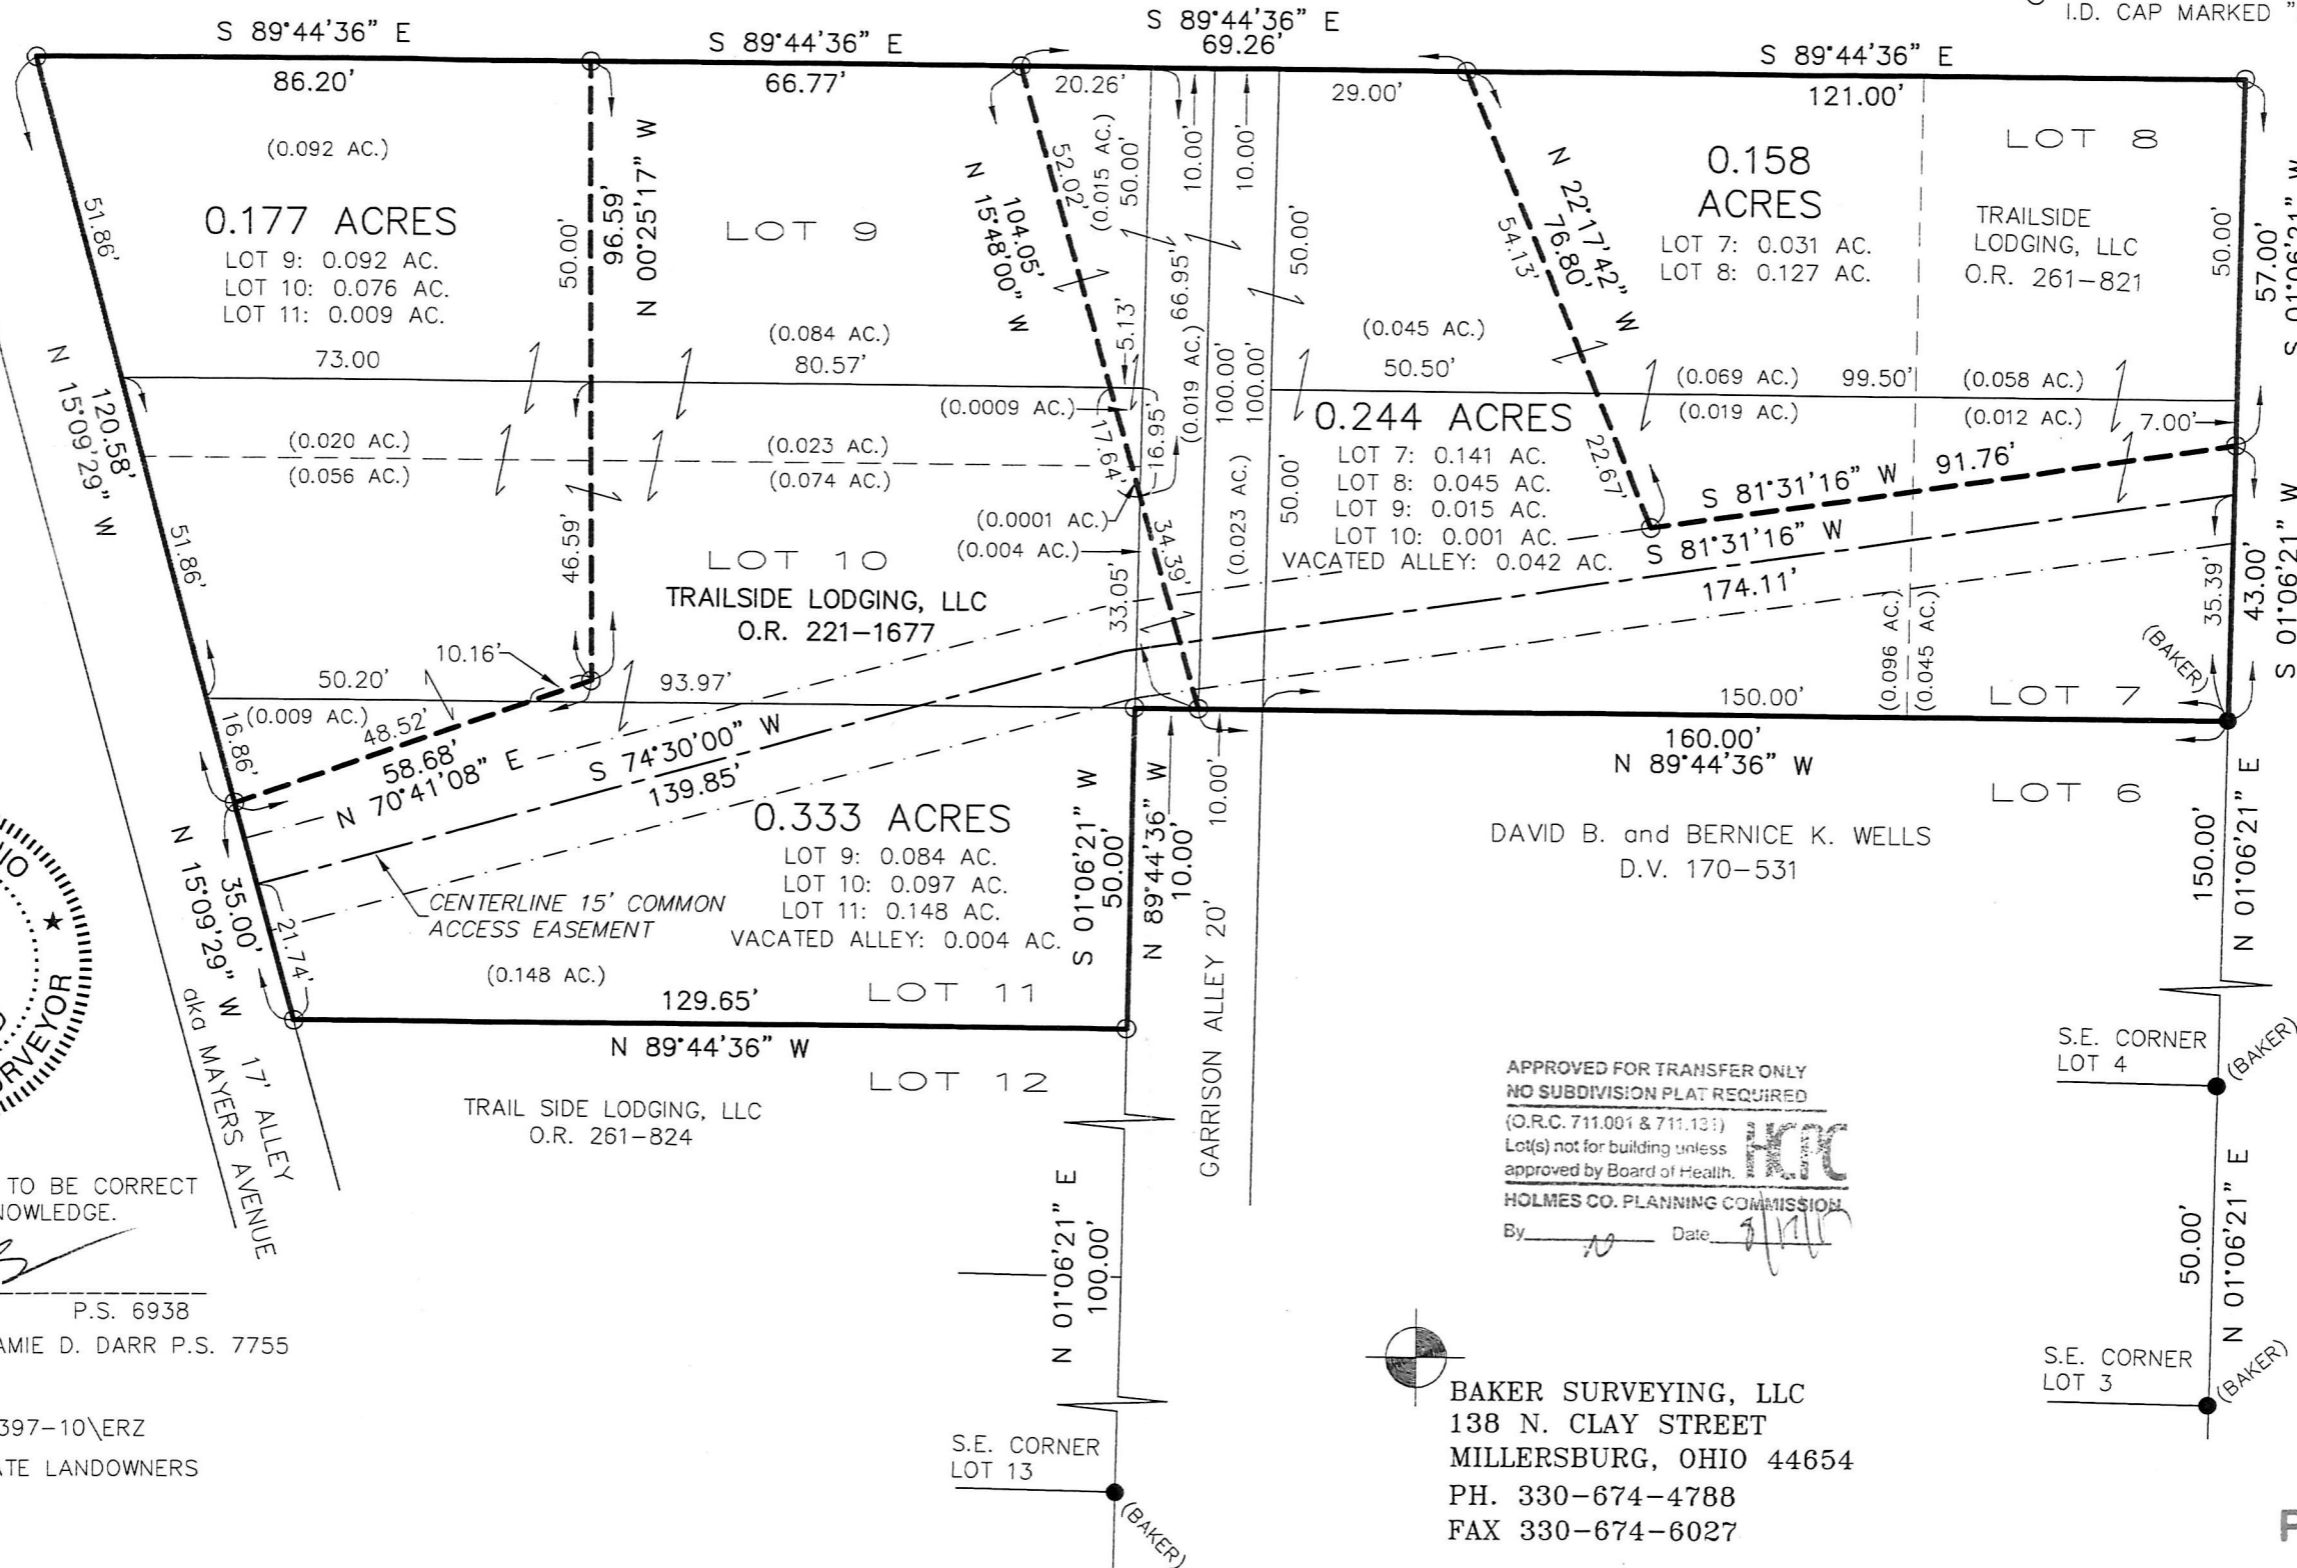

APPROVED FOR TRANSFER ONLY
 NO SUBDIVISION PLAT REQUIRED

(O.R.C. 711.001 & 711.131)
 Lot(s) not for building unless
 approved by Board of Health.

HOLMES CO. PLANNING COMMISSION

By: *[Signature]* Date: *8/14/2017*

BAKER SURVEYING, LLC
 138 N. CLAY STREET
 MILLERSBURG, OHIO 44654
 PH. 330-674-4788
 FAX 330-674-6027

PLAT APPROVED

8/14/2017