


ORY 261 PG 4717

CLARK TOWNSHIP  
N.W. QTR. SECTION 8  
T-8 N; R-5 W  
HOLMES COUNTY, OHIO

SURVEYED FOR: REUBEN TROYER

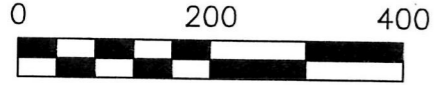

SCALE: 1"=200'


- 5/8" REBAR FOUND UNLESS OTHERWISE NOTED
- 5/8" REBAR SET WITH I.D. CAP I.D. CAP MARKED "BAKER 6938"



I CERTIFY THIS SURVEY TO BE CORRECT TO THE BEST OF MY KNOWLEDGE.


*Donald C. Baker*  
DONALD C. BAKER P.S. 6938

DATE: AUGUST 16, 2017  
FDB\CJG  
FILE NAME: WORK4\S-417-17

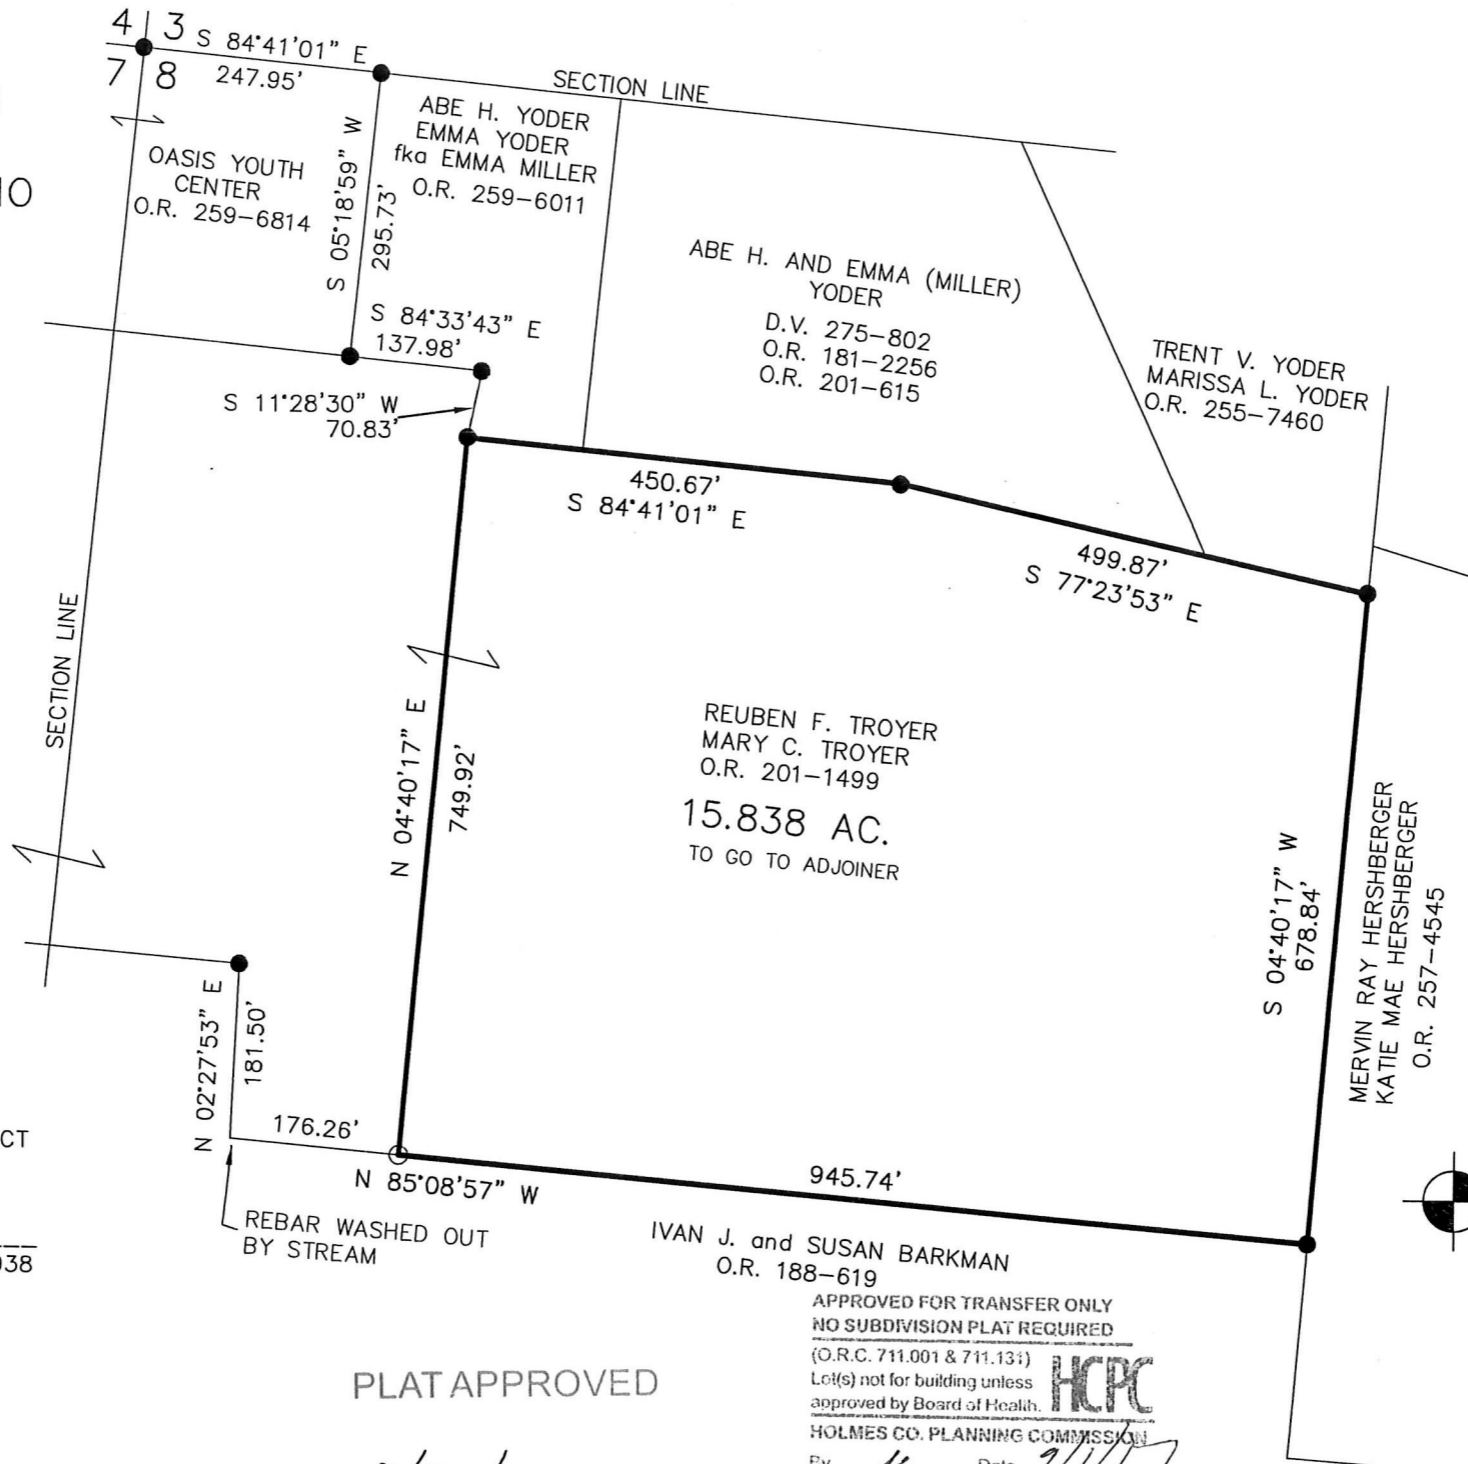

REFERENCES

- O.R. VOL. 188 PAGE 619
- O.R. VOL. 201 PAGE 1499
- PLAT VOL. 14 PAGE 996
- PLAT VOL. 16 PAGE 257
- PLAT VOL. 19 PAGE 3192
- PLAT VOL. 19 PAGE 3184
- BEARINGS FROM PLAT VOL. 19 PAGE 3184

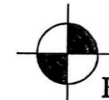

BAKER SURVEYING, LLC  
138 N. CLAY STREET  
MILLERSBURG, OHIO 44654  
PH. 330-674-4788  
FAX 330-674-6027

PLAT APPROVED

8/30/2017 *MD*

IVAN J. and SUSAN BARKMAN  
O.R. 188-619

APPROVED FOR TRANSFER ONLY  
NO SUBDIVISION PLAT REQUIRED

(O.R.C. 711.001 & 711.131)  
Let(s) not for building unless approved by Board of Health.



HOLMES CO. PLANNING COMMISSION

By: *[Signature]* Date: *9/1/17*