

SCALE: 1"=200'


- 5/8" REBAR FOUND UNLESS OTHERWISE NOTED
- △ R.R. SPIKE SET
- 5/8" REBAR SET WITH I.D. CAP I.D. CAP MARKED "BAKER 6938"

WASHINGTON TOWNSHIP  
N.E. QTR. SECTION 8  
T-19 N; R-15 W  
HOLMES COUNTY, OHIO


SURVEYED FOR: MATT STITZLEIN

APPROVED FOR TRANSFER ONLY  
NO SUBDIVISION PLAT REQUIRED

(O.R.C. 711.001 & 711.131)  
Lot(s) not for building unless approved by Board of Health.  
HOLMES CO. PLANNING COMMISSION  
By: *[Signature]* Date: 9/29/17

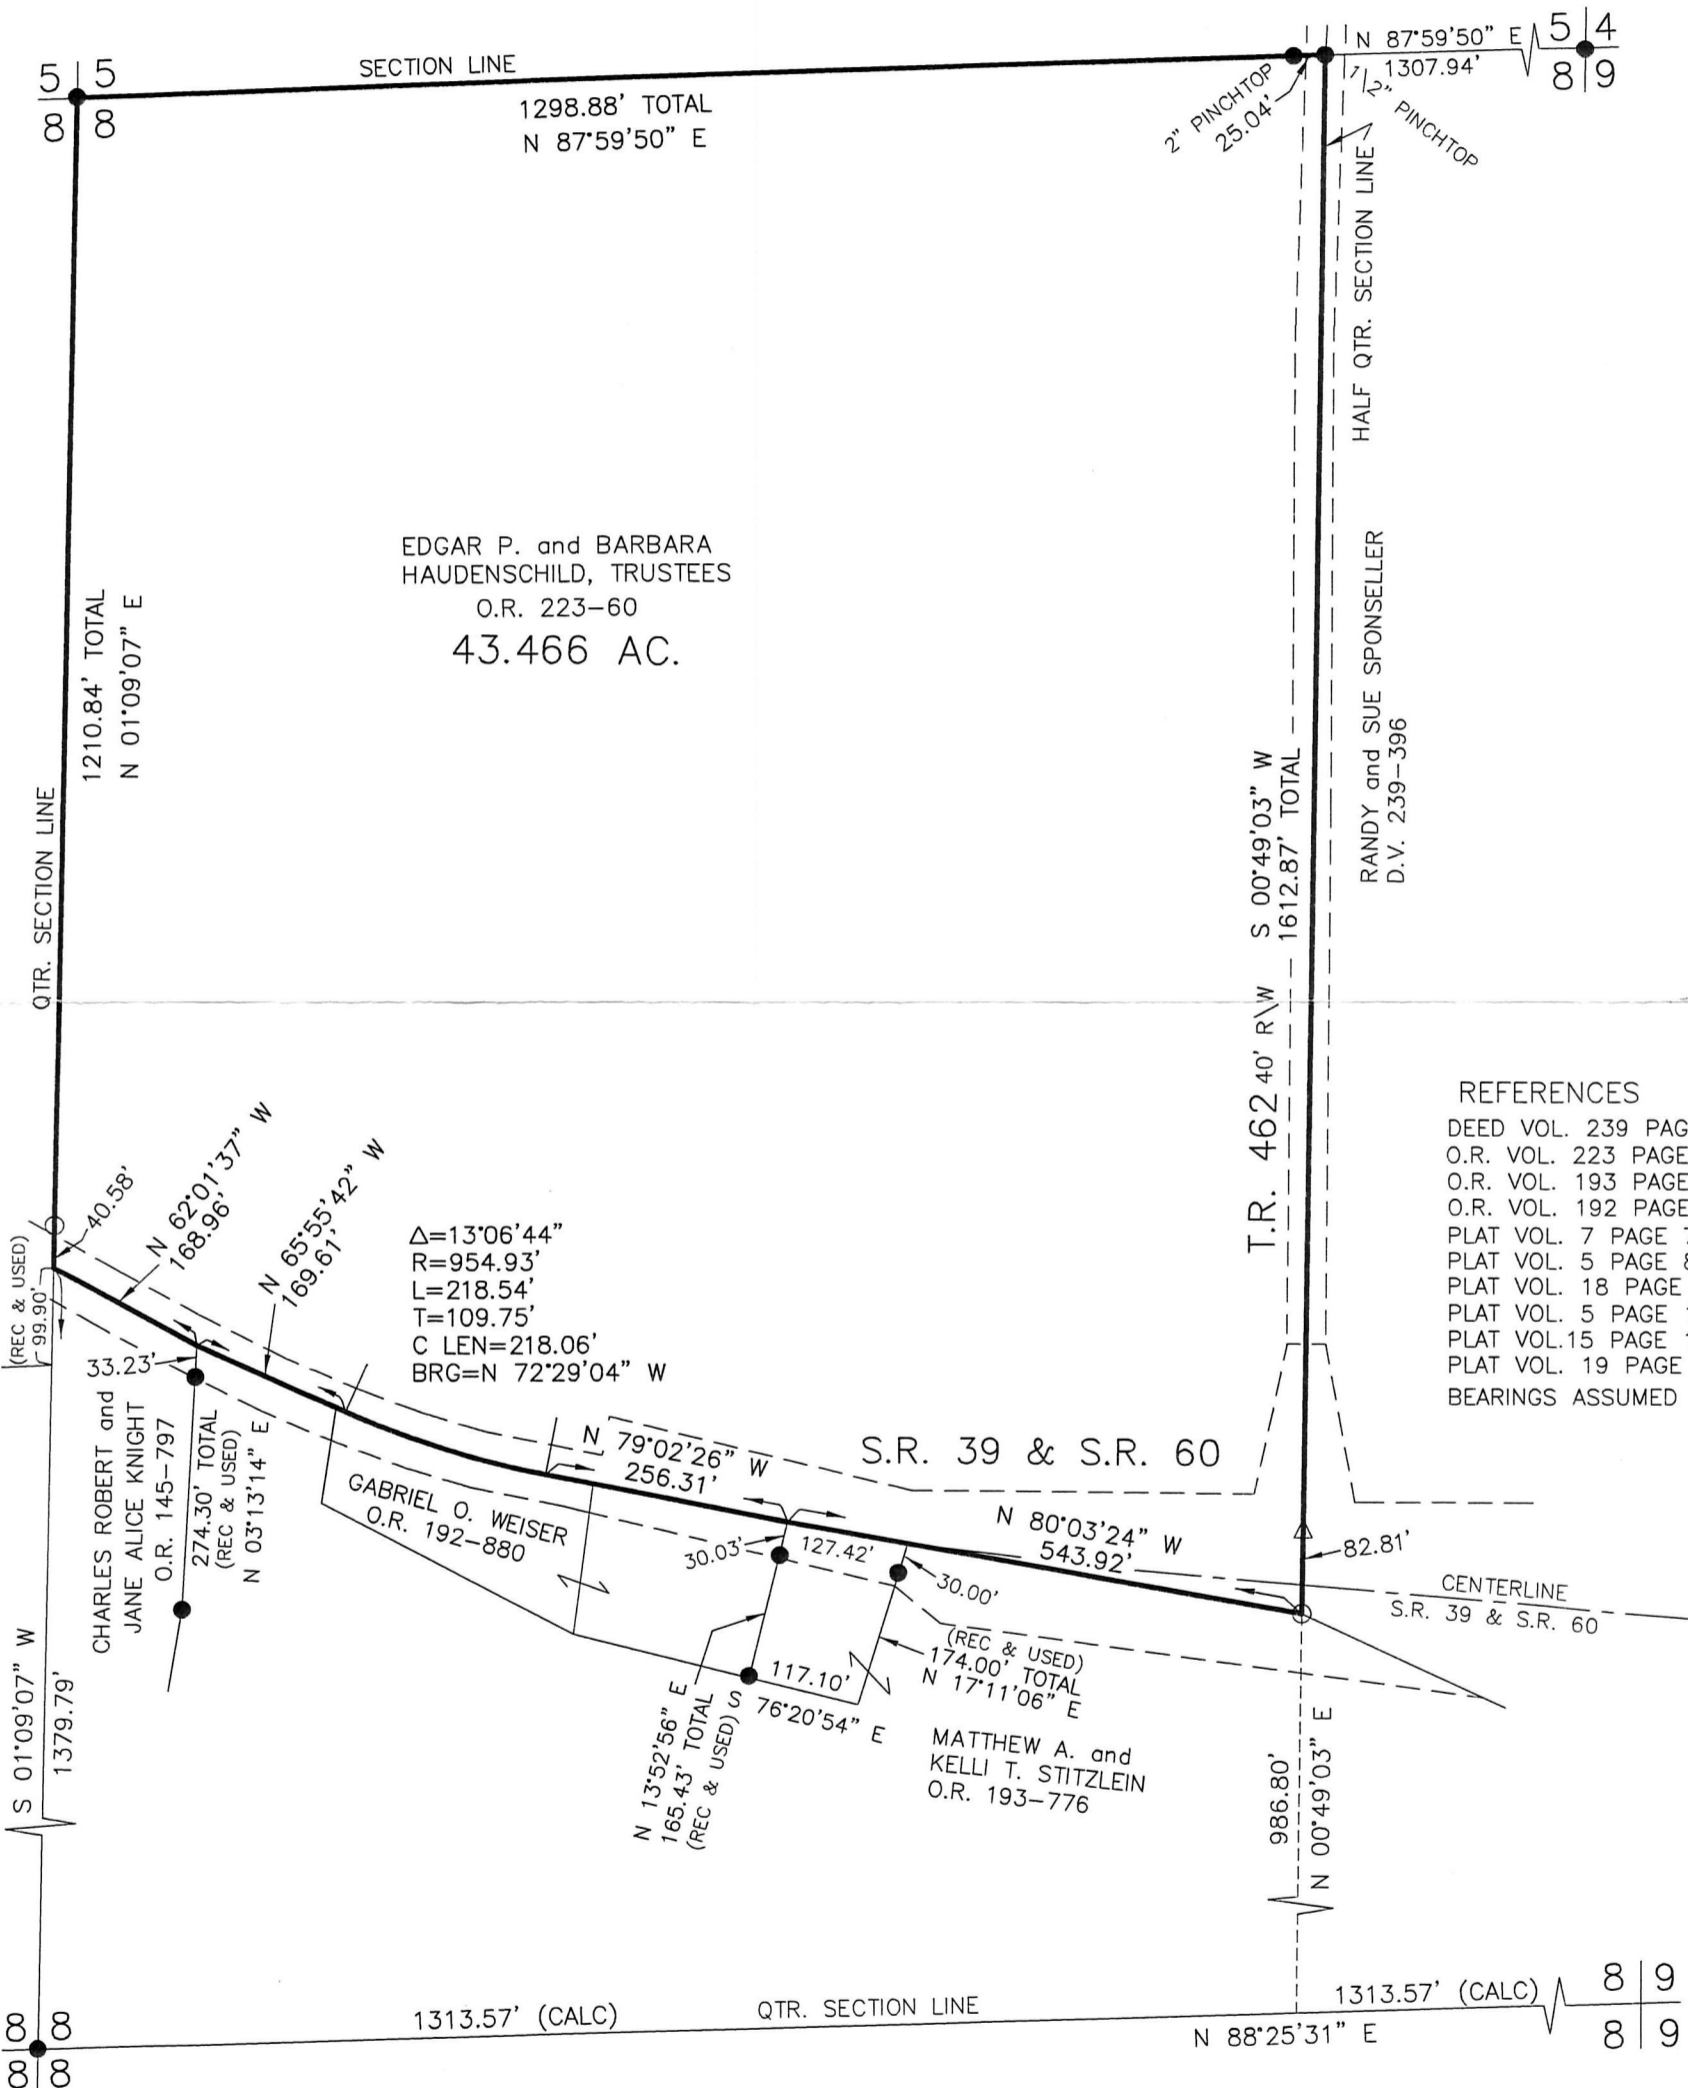

- REFERENCES
- DEED VOL. 239 PAGE 396
  - O.R. VOL. 223 PAGE 60
  - O.R. VOL. 193 PAGE 776
  - O.R. VOL. 192 PAGE 880
  - PLAT VOL. 7 PAGE 767
  - PLAT VOL. 5 PAGE 83
  - PLAT VOL. 18 PAGE 578
  - PLAT VOL. 5 PAGE 126
  - PLAT VOL. 15 PAGE 13
  - PLAT VOL. 19 PAGE 134
- BEARINGS ASSUMED

 BAKER SURVEYING, LLC  
138 N. CLAY STREET  
MILLERSBURG, OHIO 44654  
PH. 330-674-4788  
FAX 330-674-6027



I CERTIFY THIS SURVEY TO BE CORRECT TO THE BEST OF MY KNOWLEDGE.  
*[Signature]*  
DONALD C. BAKER P.S. 6938  
DATE: MAY 8, 2017  
KES\CJG  
FILE NAME: WORK4\S-191-17

PLAT APPROVED  
9/29/2017