


TX:4022124

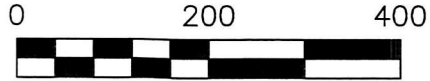

SCALE: 1"=200'

- ▲ R.R. SPIKE FOUND
- 5/8" REBAR FOUND UNLESS OTHERWISE NOTED
- 5/8" REBAR SET WITH I.D. CAP I.D. CAP MARKED "BAKER 6938"



PAINT TOWNSHIP
4TH. QTR., LOT 23
T-10 N; R-5 W
HOLMES COUNTY, OHIO


SURVEYED FOR: ERVIN HERSHBERGER

201700107381


B: 19 P: 3315

FILED FOR RECORD IN
HOLMES COUNTY, OH
ANITA HALL, COUNTY RECORDER
10/11/2017 11:40 AM
SMALL PLAT . 40.00
PAGES: 1

ORV 261 PG 5414

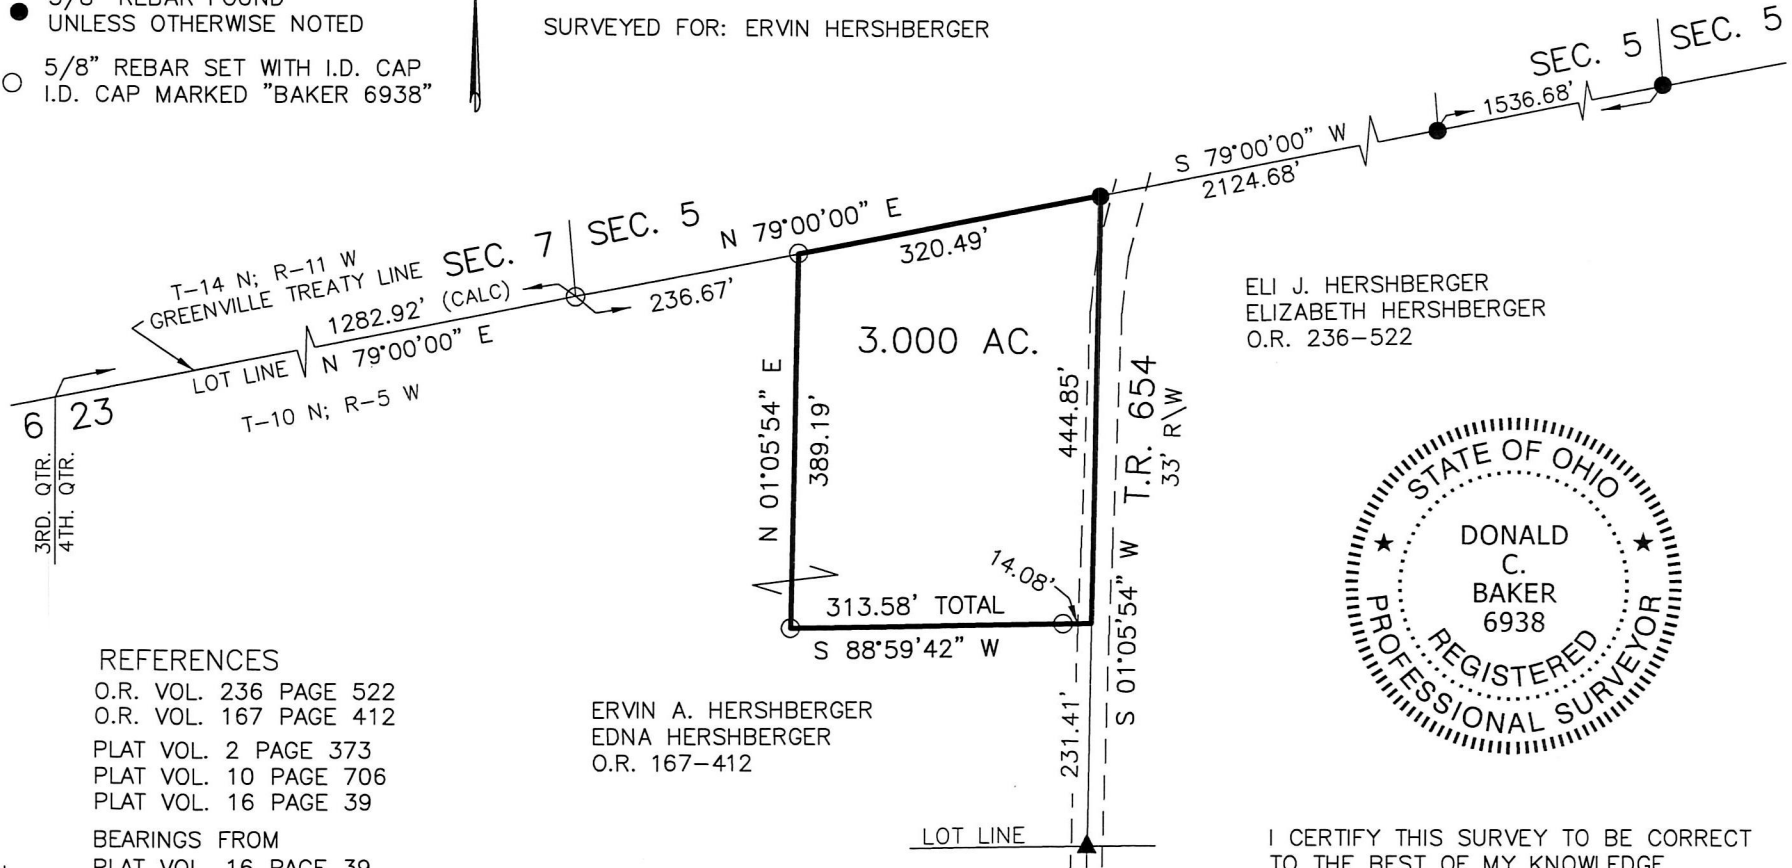

ELI J. HERSHBERGER
ELIZABETH HERSHBERGER
O.R. 236-522

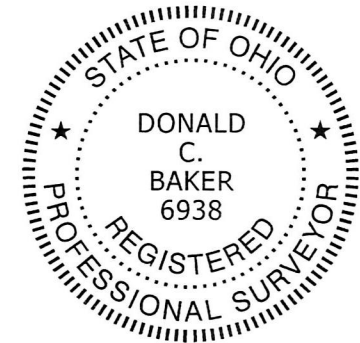

REFERENCES

- O.R. VOL. 236 PAGE 522
- O.R. VOL. 167 PAGE 412
- PLAT VOL. 2 PAGE 373
- PLAT VOL. 10 PAGE 706
- PLAT VOL. 16 PAGE 39
- BEARINGS FROM
PLAT VOL. 16 PAGE 39

ERVIN A. HERSHBERGER
EDNA HERSHBERGER
O.R. 167-412

APPROVED FOR TRANSFER ONLY
NO SUBDIVISION PLAT REQUIRED

(O.R.C. 711.001 & 711.131)
Lot(s) not for building unless
approved by Board of Health.



HOLMES CO. PLANNING COMMISSION


By *[Signature]* Date 10/2/17

PLAT APPROVED

I CERTIFY THIS SURVEY TO BE CORRECT
TO THE BEST OF MY KNOWLEDGE.

[Signature]

DONALD C. BAKER P.S. 6938
DATE: AUGUST 24, 2017
KES\ALG\VJD
FILE NAME: WORK4\S-424-17

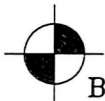

BAKER SURVEYING, LLC
138 N. CLAY STREET
MILLERSBURG, OHIO 44654
PH. 330-674-4788
FAX 330-674-6027

9/28/2017 TO