

# VACATION PLAT OF

**A.D.W. SUBDIVISION**  
(P. 17-465) LOT 1

AND

**TROY ACRES SUBDIVISION REPLAT NO. 1**  
LOT 2 (P. 19-3268)

201700107555  
B: 19 P: 3323  
FILED FOR RECORD IN  
HOLMES COUNTY, OH  
ANITA HALL, COUNTY RECORDER  
10/20/2017 03:05 PM  
SMALL PLAT . 40.00  
PAGES: 1

ORV 261 PGS 6447  
+ 6449

**TRANSFER NOT NECESSARY**

DATE October 20, 2017

AUDITOR Jacques M. Baker


BERLIN TOWNSHIP  
N.W. QTR. SECTION 5  
T-9 N; R-5 W  
HOLMES COUNTY, OHIO

0 100 200



SCALE: 1"=100'

- ▲ R.R. SPIKE FOUND
- 5/8" REBAR FOUND UNLESS OTHERWISE NOTED
- 5/8" REBAR SET WITH I.D. CAP I.D. CAP MARKED "BAKER 6938"

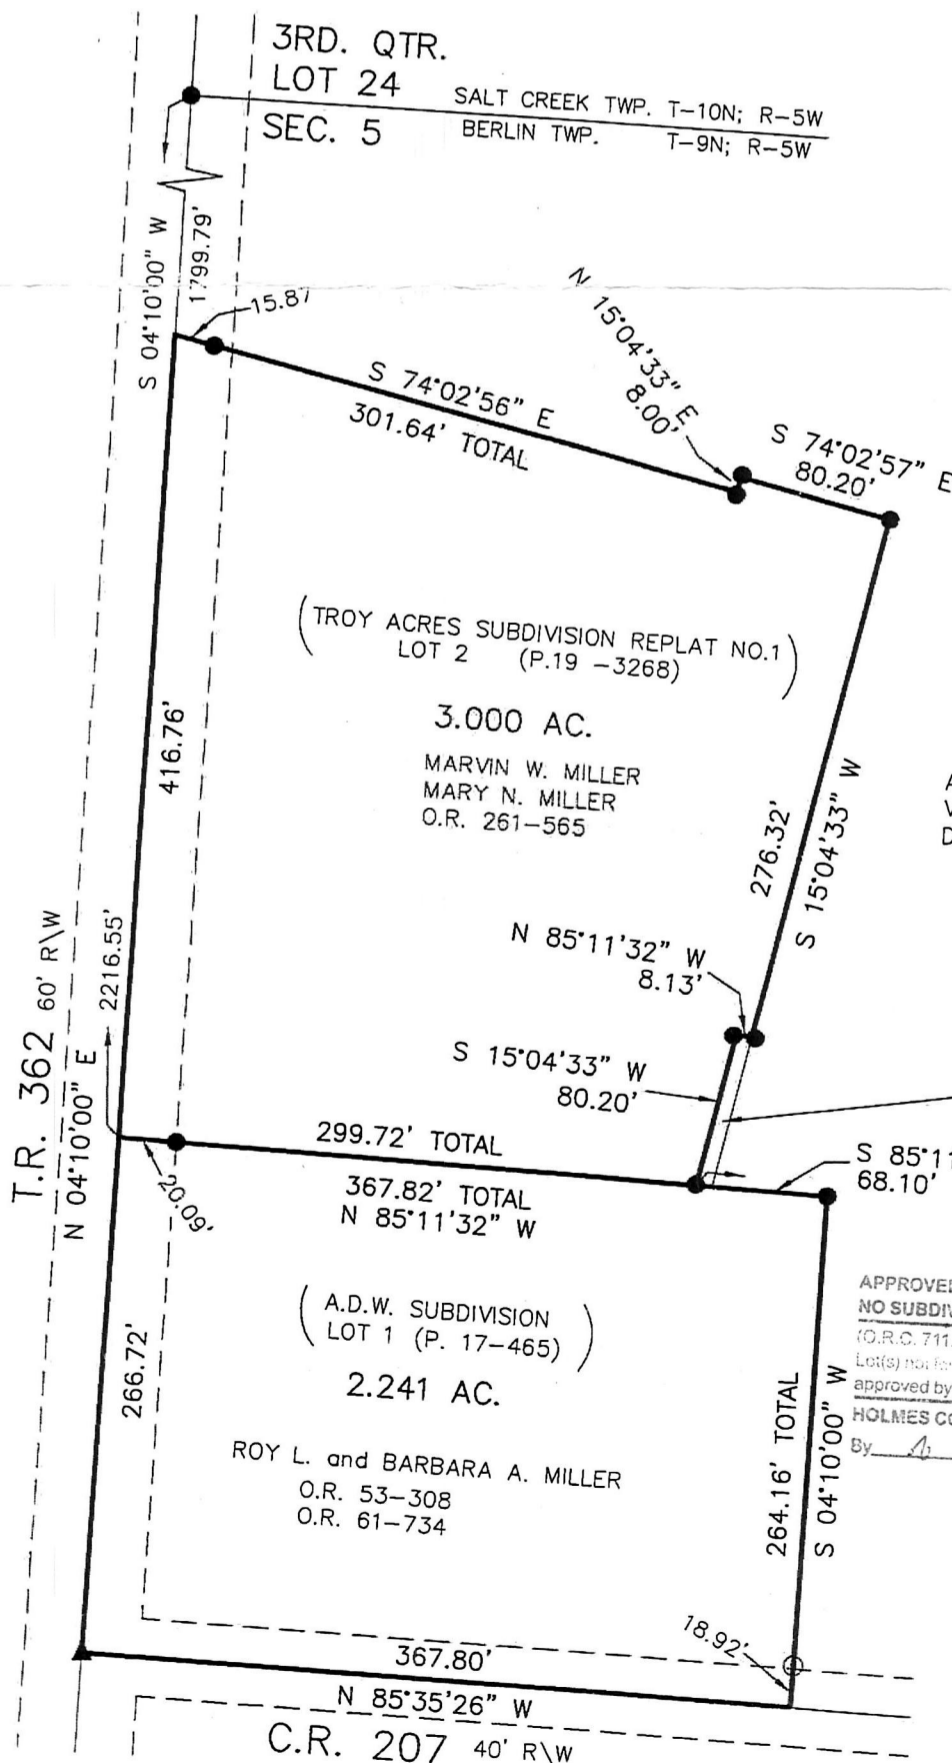

WE, THE UNDERSIGNED CERTIFY THAT WE ARE THE OWNERS OF LOT 2 OF TROY ACRES SUBDIVISION REPLAT NO. 1 AND HEREBY VACATE LOT 2 IN THE TROY ACRES SUBDIVISION REPLAT NO. 1 RECORDED IN PLAT VOL. 19 PAGE 3268.

Marvin W. Miller 10-19-17  
MARVIN M. MILLER DATE

Mary N. Miller 10-19-17  
MARY N. MILLER DATE

I HEREBY ACCEPT THE VACATION OF THE TROY ACRES SUBDIVISION REPLAT NO. 1 RECORDED IN PLAT VOL. 19 PAGE 3268.

Arnold Oliver 10/16/17  
ARNOLD OLIVER DATE  
HOLMES COUNTY PLANNING DEPARTMENT

WE, THE UNDERSIGNED CERTIFY THAT WE ARE THE OWNERS OF LOT 1 OF THE A.D.W. SUBDIVISION AND HEREBY VACATE LOT 1 IN THE A.D.W. SUBDIVISION RECORDED IN PLAT VOL. 17 PAGE 465.

Roy L. Miller 10-19-17  
ROY L. MILLER DATE

Barbara A. Miller 10-19-17  
BARBARA A. MILLER DATE

I HEREBY ACCEPT THE VACATION OF THE A.D.W. SUBDIVISION RECORDED IN PLAT VOL. 17 PAGE 465.

Arnold Oliver 10/20/17  
ARNOLD OLIVER DATE  
HOLMES COUNTY PLANNING DEPARTMENT

- REFERENCES
- DEED VOL. 212 PAGE 226
  - O.R. VOL. 61 PAGE 734
  - PLAT VOL. 17 PAGE 465
  - PLAT VOL. 19 PAGE 514
  - BEARINGS FROM PLAT VOL. 19 PAGE 514



I CERTIFY THIS SURVEY TO BE CORRECT TO THE BEST OF MY KNOWLEDGE.

Donald C. Baker  
DONALD C. BAKER P.S. 6938  
DATE: AUGUST 25, 2017  
FILE NAME: WORK4\S-317-17



BAKER SURVEYING, LLC  
138 N. CLAY STREET  
MILLERSBURG, OHIO 44654  
PH. 330-674-4788  
FAX 330-674-6027

PLAT APPROVED

10/20/2017

PRELIMINARY APPROVED  
10/13/2017