



CLARK TOWNSHIP
S.E. QTR. SECTION 12
T-8 N; R-5 W
HOLMES COUNTY, OHIO

ORV 262 PG 348

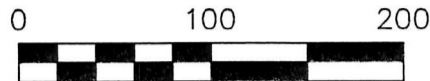

SURVEYED FOR: LESTER MILLER

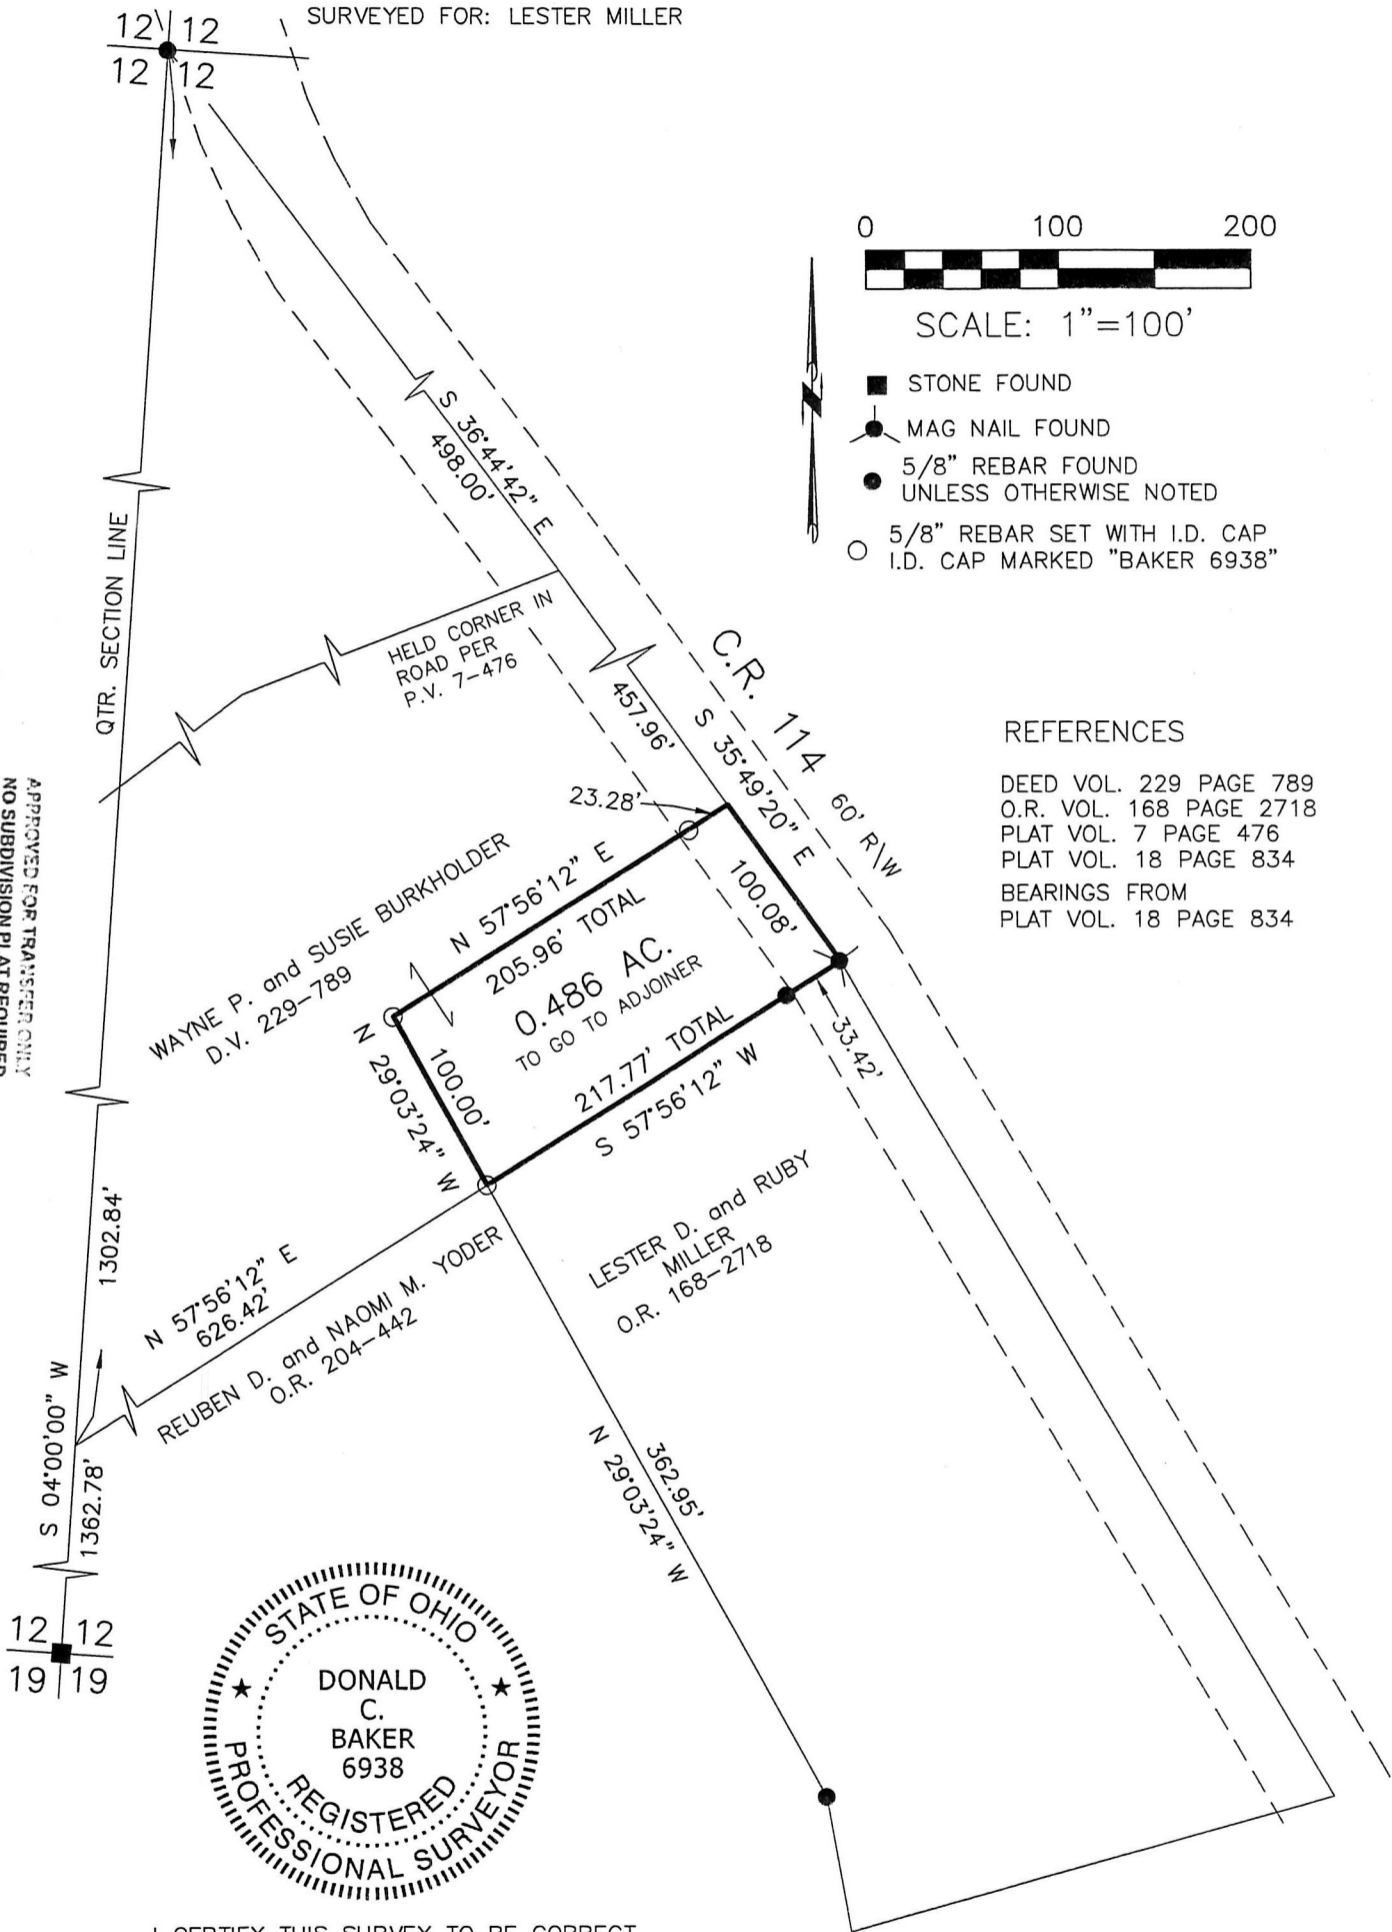

SCALE: 1"=100'

- STONE FOUND
- MAG NAIL FOUND
- 5/8" REBAR FOUND
- UNLESS OTHERWISE NOTED
- 5/8" REBAR SET WITH I.D. CAP
- I.D. CAP MARKED "BAKER 6938"

REFERENCES

- DEED VOL. 229 PAGE 789
- O.R. VOL. 168 PAGE 2718
- PLAT VOL. 7 PAGE 476
- PLAT VOL. 18 PAGE 834
- BEARINGS FROM
- PLAT VOL. 18 PAGE 834

APPROVED FOR TRANSFER ONLY
NO SUBDIVISION PLAT REQUIRED
(O.R.C. 711.001 & 711.131)
Lot(s) not for building unless
approved by Board of Health.



HOLMES CO. PLANNING COMMISSION
By: [Signature] Date: 10/23/17



I CERTIFY THIS SURVEY TO BE CORRECT
TO THE BEST OF MY KNOWLEDGE.

Donald C. Baker
DONALD C. BAKER P.S. 6938
DATE: OCT. 12, 2017
KES\CJG
FILE NAME: WORK4\S-516-17



BAKER SURVEYING, LLC
138 N. CLAY STREET
MILLERSBURG, OHIO 44654
PH. 330-674-4788
FAX 330-674-6027

PLAT APPROVED

10/25/2017 m