

BERLIN TOWNSHIP
 S.W. QTR. SECTION 7
 T-9 N; R-5 W
 HOLMES COUNTY, OHIO

SURVEYED FOR: LEE SWARTZENTRUBER

201700107922

B: 19 P: 3340

FILED FOR RECORD IN

HOLMES COUNTY, OH


ANITA HALL, COUNTY RECORDER

11/15/2017 10:21 AM

SMALL PLAT, 40.00

PAGES: 1

OKV 262 PG 720


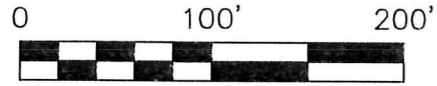


SCALE: 1"=100'

- 5/8" REBAR FOUND
UNLESS OTHERWISE NOTED
- ▲ R.R. SPIKE FOUND
- 5/8" REBAR WITH I.D. CAP SET
I.D. CAP MARKED "BAKER 6938"

REFERENCES:

- O.R. VOL. 172 PAGE 1806
- PLAT VOL. 16 PAGE 959
- PLAT VOL. 19 PAGE 707
- PLAT VOL. 16 PAGE 194
- PLAT VOL. 19 PAGE 637
- BEARINGS FROM
PLAT VOL. 16 PAGE 959

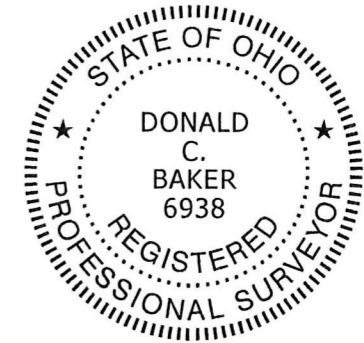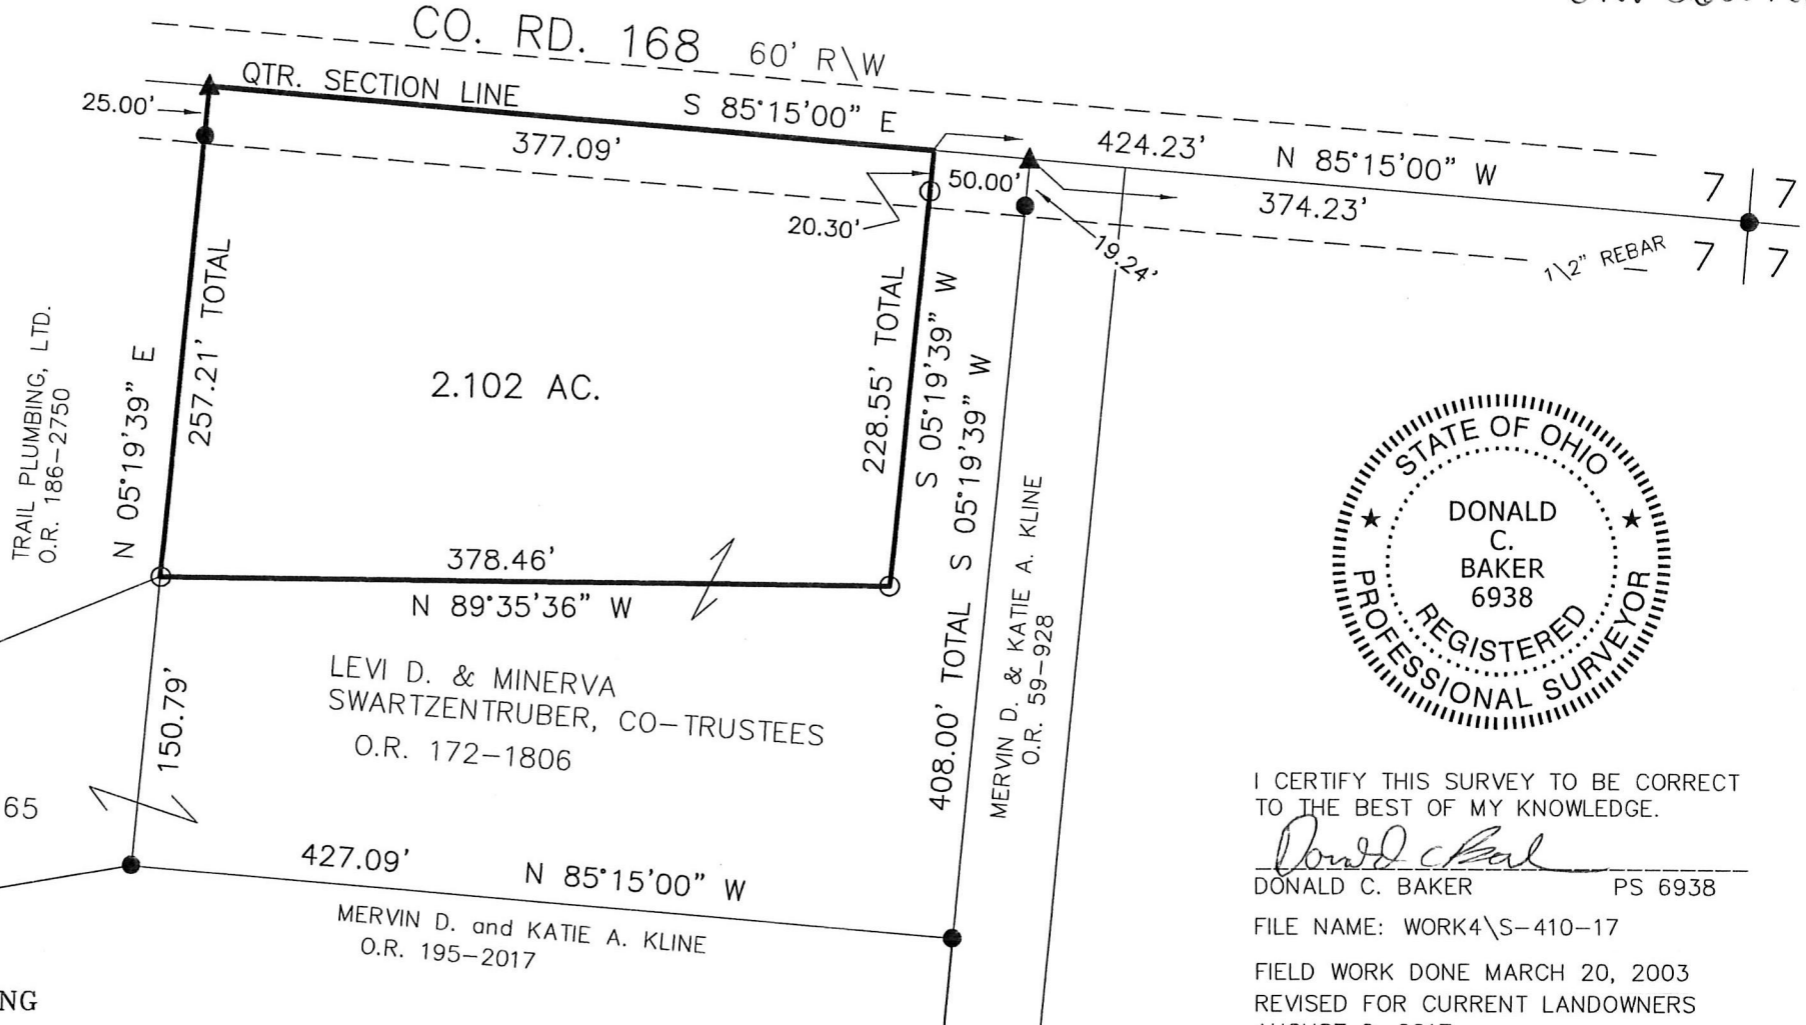

I CERTIFY THIS SURVEY TO BE CORRECT TO THE BEST OF MY KNOWLEDGE.

Donald C. Baker
 DONALD C. BAKER PS 6938

FILE NAME: WORK4\S-410-17

FIELD WORK DONE MARCH 20, 2003
 REVISED FOR CURRENT LANDOWNERS
 AUGUST 2, 2017



DONALD C. BAKER SURVEYING
 138 N. CLAY ST.
 MILLERSBURG, OH 44654
 PH. 330-674-4788
 FAX: 330-674-6027

PLAT APPROVED

9/14/2017 JD

APPROVED FOR TRANSFER ONLY
 NO SUBDIVISION PLAT REQUIRED
 (O.R.C. 711.001 & 711.131)
 Lot(s) not for building unless
 approved by Board of Health.



HOLMES CO. PLANNING COMMISSION
 By: *[Signature]* Date: 9-15-17

