

8 0 4 3 4 7 7
Tx:4023604

OCTOBER HILL
PHASE III (P. 2A-148)

KNOX TOWNSHIP
S.E. QTR. SECTION 19
T-19 N; R-15 W
HOLMES COUNTY, OHIO

SURVEYED FOR: OCTOBER HILL CAMPLOT OWNERS ASSOCIATION

ROAD AND LOT VACATION PLAT

PORTIONS OF HURON WIGWAM AND ONONDAGA
TRACE TO BE VACATED


LOTS 255 THROUGH 290 AND LOT 299
AND LOT 300 TO BE VACATED

CORRECTIVE PLAT

TO CORRECT PLAT VOL. 19 PAGE 2937

THE PURPOSE OF THIS CORRECTIVE PLAT IS
REMOVE ALL ROADS, LOTS AND RESERVE AREAS
"B" & "C" WEST OF THE HALF QUARTER SECTION
LINE ALSO BEING THE PROPERTY LINE.

201700107947
B: 19 P: 3342
FILED FOR RECORD IN
HOLMES COUNTY, OH
ANITA HALL, COUNTY RECORDER
11/16/2017 09:51 AM
CNTY MD PLT., 0.00
PAGES: 1

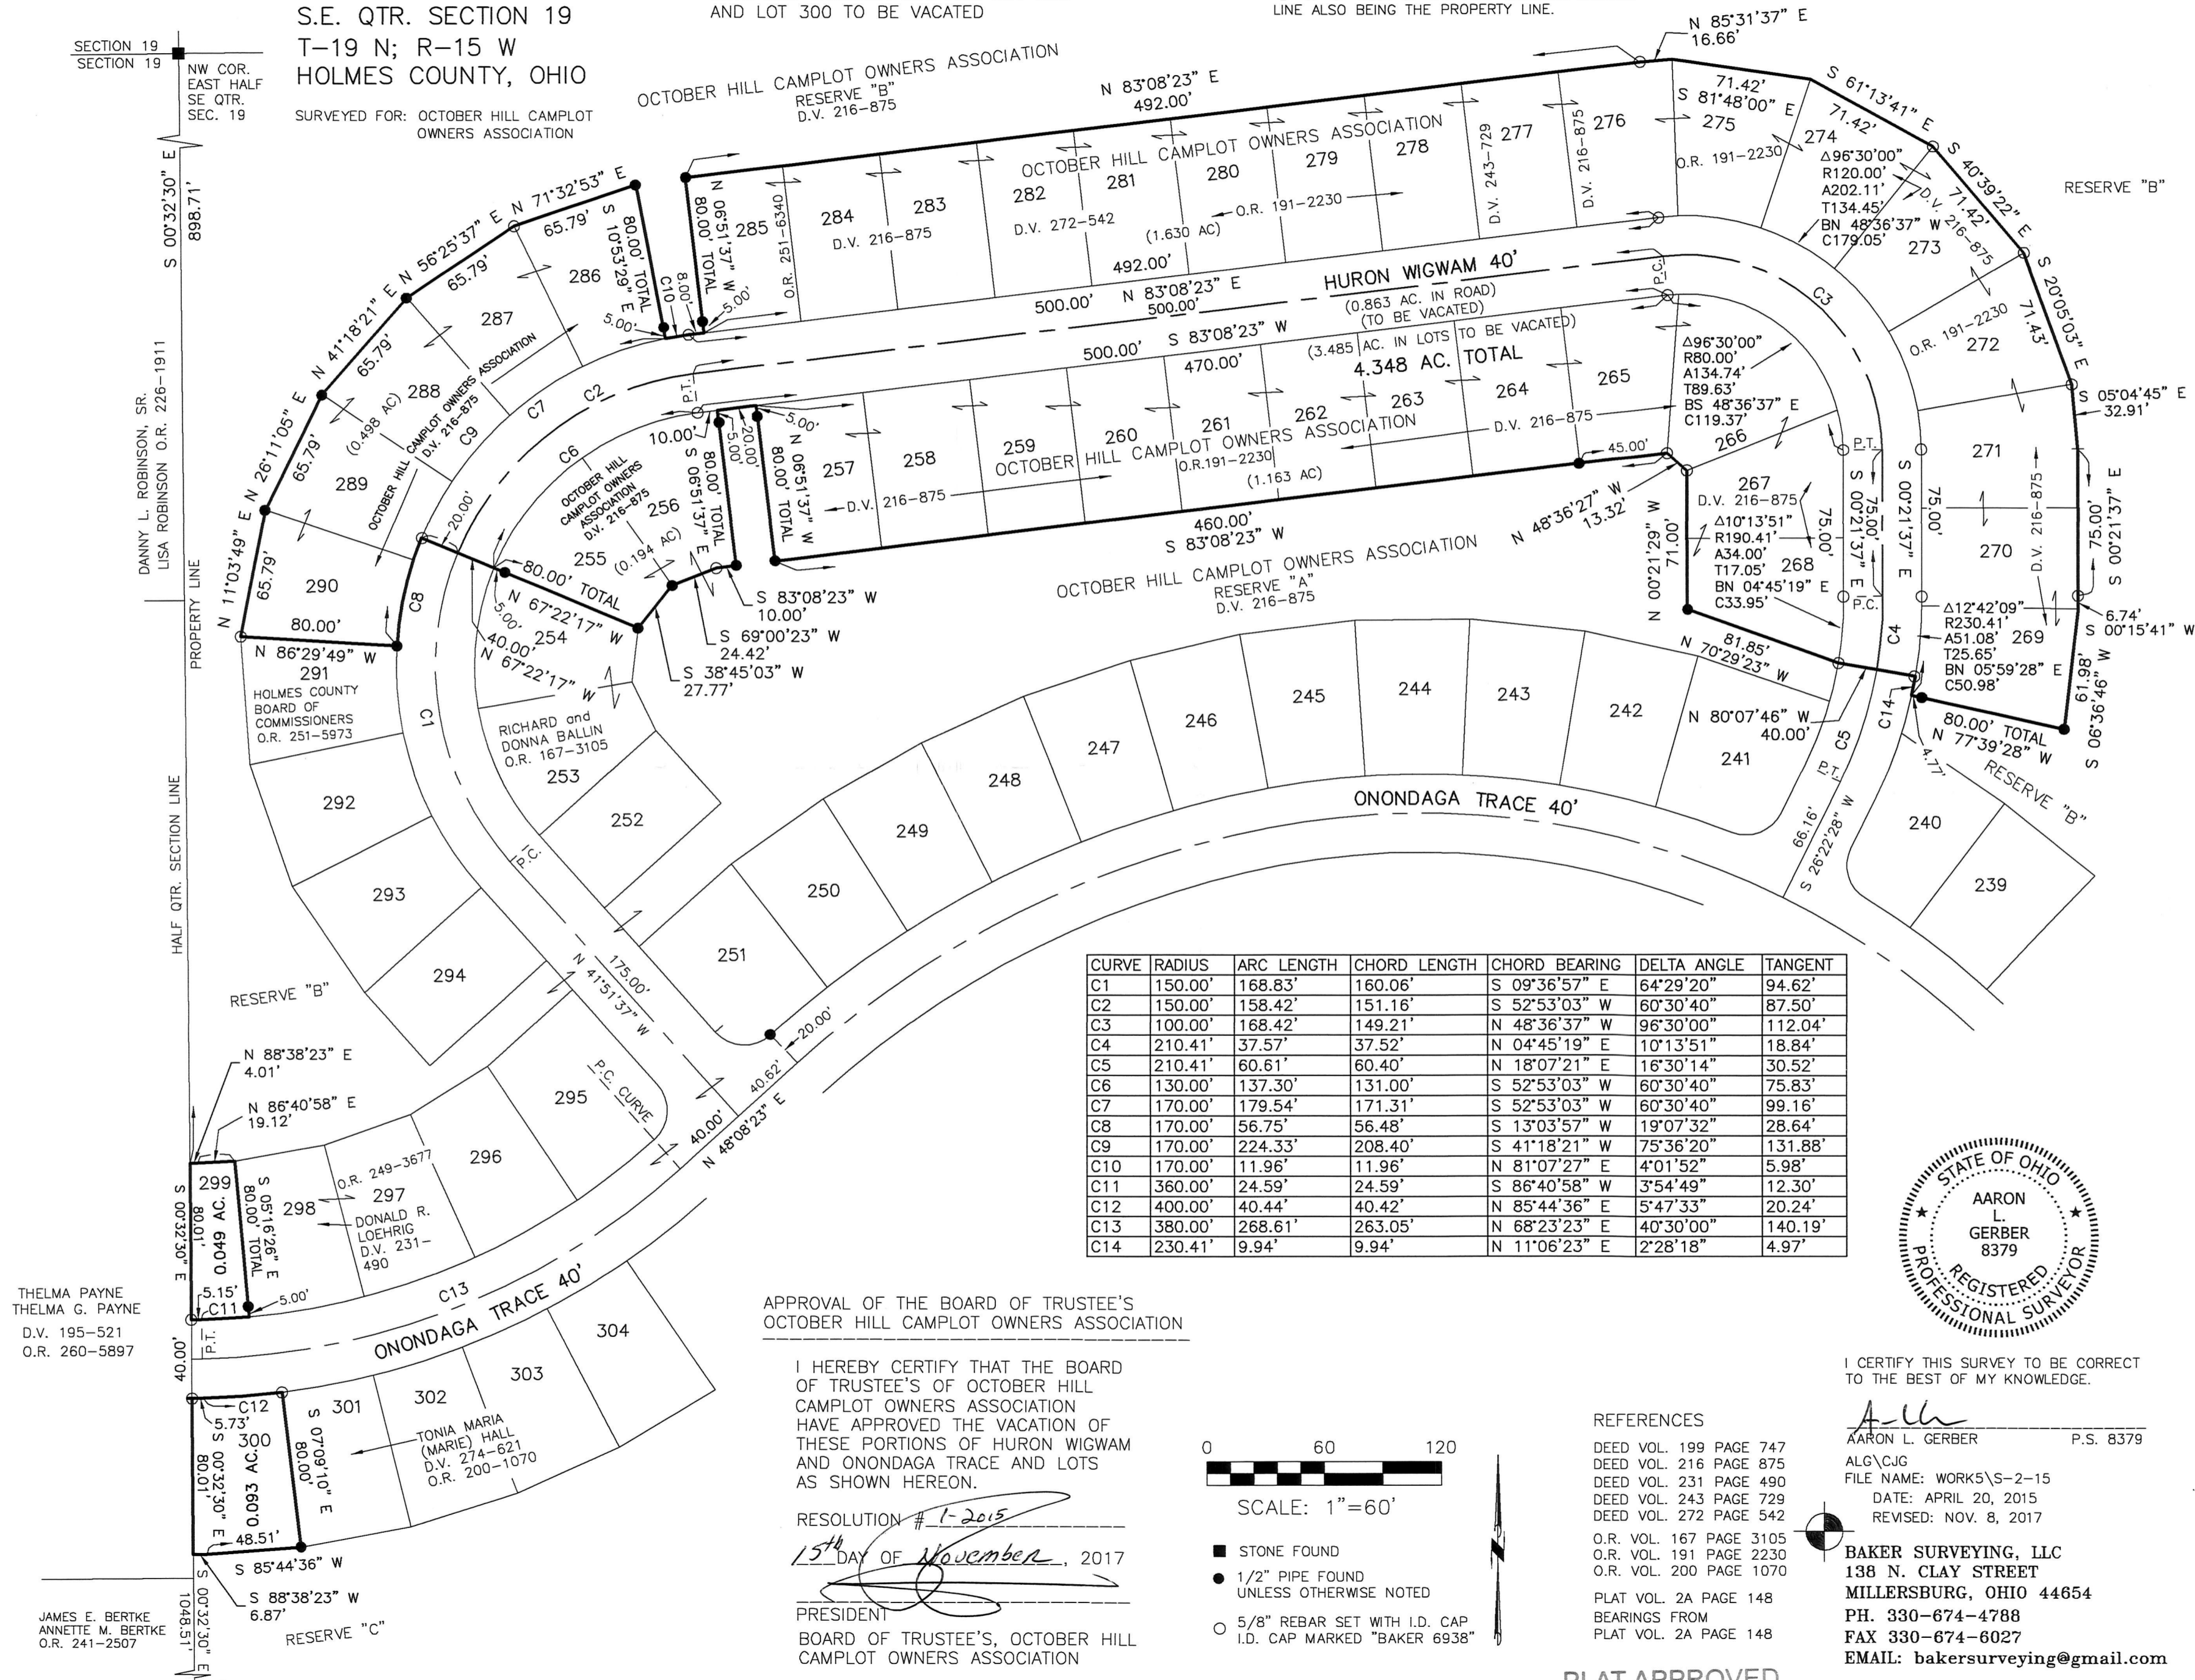

APPROVAL OF THE BOARD OF TRUSTEE'S
OCTOBER HILL CAMPLOT OWNERS ASSOCIATION

I HEREBY CERTIFY THAT THE BOARD
OF TRUSTEE'S OF OCTOBER HILL
CAMPLOT OWNERS ASSOCIATION
HAVE APPROVED THE VACATION OF
THESE PORTIONS OF HURON WIGWAM
AND ONONDAGA TRACE AND LOTS
AS SHOWN HEREON.

RESOLUTION # 1-2015
15th DAY OF November, 2017

PRESIDENT
BOARD OF TRUSTEE'S, OCTOBER HILL
CAMPLOT OWNERS ASSOCIATION

0 60 120

SCALE: 1"=60'

- STONE FOUND
- 1/2" PIPE FOUND UNLESS OTHERWISE NOTED
- 5/8" REBAR SET WITH I.D. CAP I.D. CAP MARKED "BAKER 6938"

REFERENCES

- DEED VOL. 199 PAGE 747
- DEED VOL. 216 PAGE 875
- DEED VOL. 231 PAGE 490
- DEED VOL. 243 PAGE 729
- DEED VOL. 272 PAGE 542
- O.R. VOL. 167 PAGE 3105
- O.R. VOL. 191 PAGE 2230
- O.R. VOL. 200 PAGE 1070
- PLAT VOL. 2A PAGE 148
- BEARINGS FROM PLAT VOL. 2A PAGE 148

I CERTIFY THIS SURVEY TO BE CORRECT
TO THE BEST OF MY KNOWLEDGE.

Aaron L. Gerber
AARON L. GERBER P.S. 8379
ALG\CJG
FILE NAME: WORK5\S-2-15
DATE: APRIL 20, 2015
REVISED: NOV. 8, 2017

BAKER SURVEYING, LLC
138 N. CLAY STREET
MILLERSBURG, OHIO 44654
PH. 330-674-4788
FAX 330-674-6027
EMAIL: bakersurveying@gmail.com

PLAT APPROVED

11/16/2017



TRANSFER NOT NECESSARY

DATE November 16, 2017
AUDITOR Jackie Meeley