



201700107949

B: 19 P: 3343

FILED FOR RECORD IN

HOLMES COUNTY, OH

ANITA HALL, COUNTY RECORDER

11/16/2017 10:58 AM


SMALL PLAT . 40.00

PAGES: 1

GRV 262 Pg 822

CLARK TOWNSHIP
N.E. QTR. SECTION 12
T-8 N; R-5 W
HOLMES COUNTY, OHIO

SURVEYED FOR: REUBEN BARKMAN

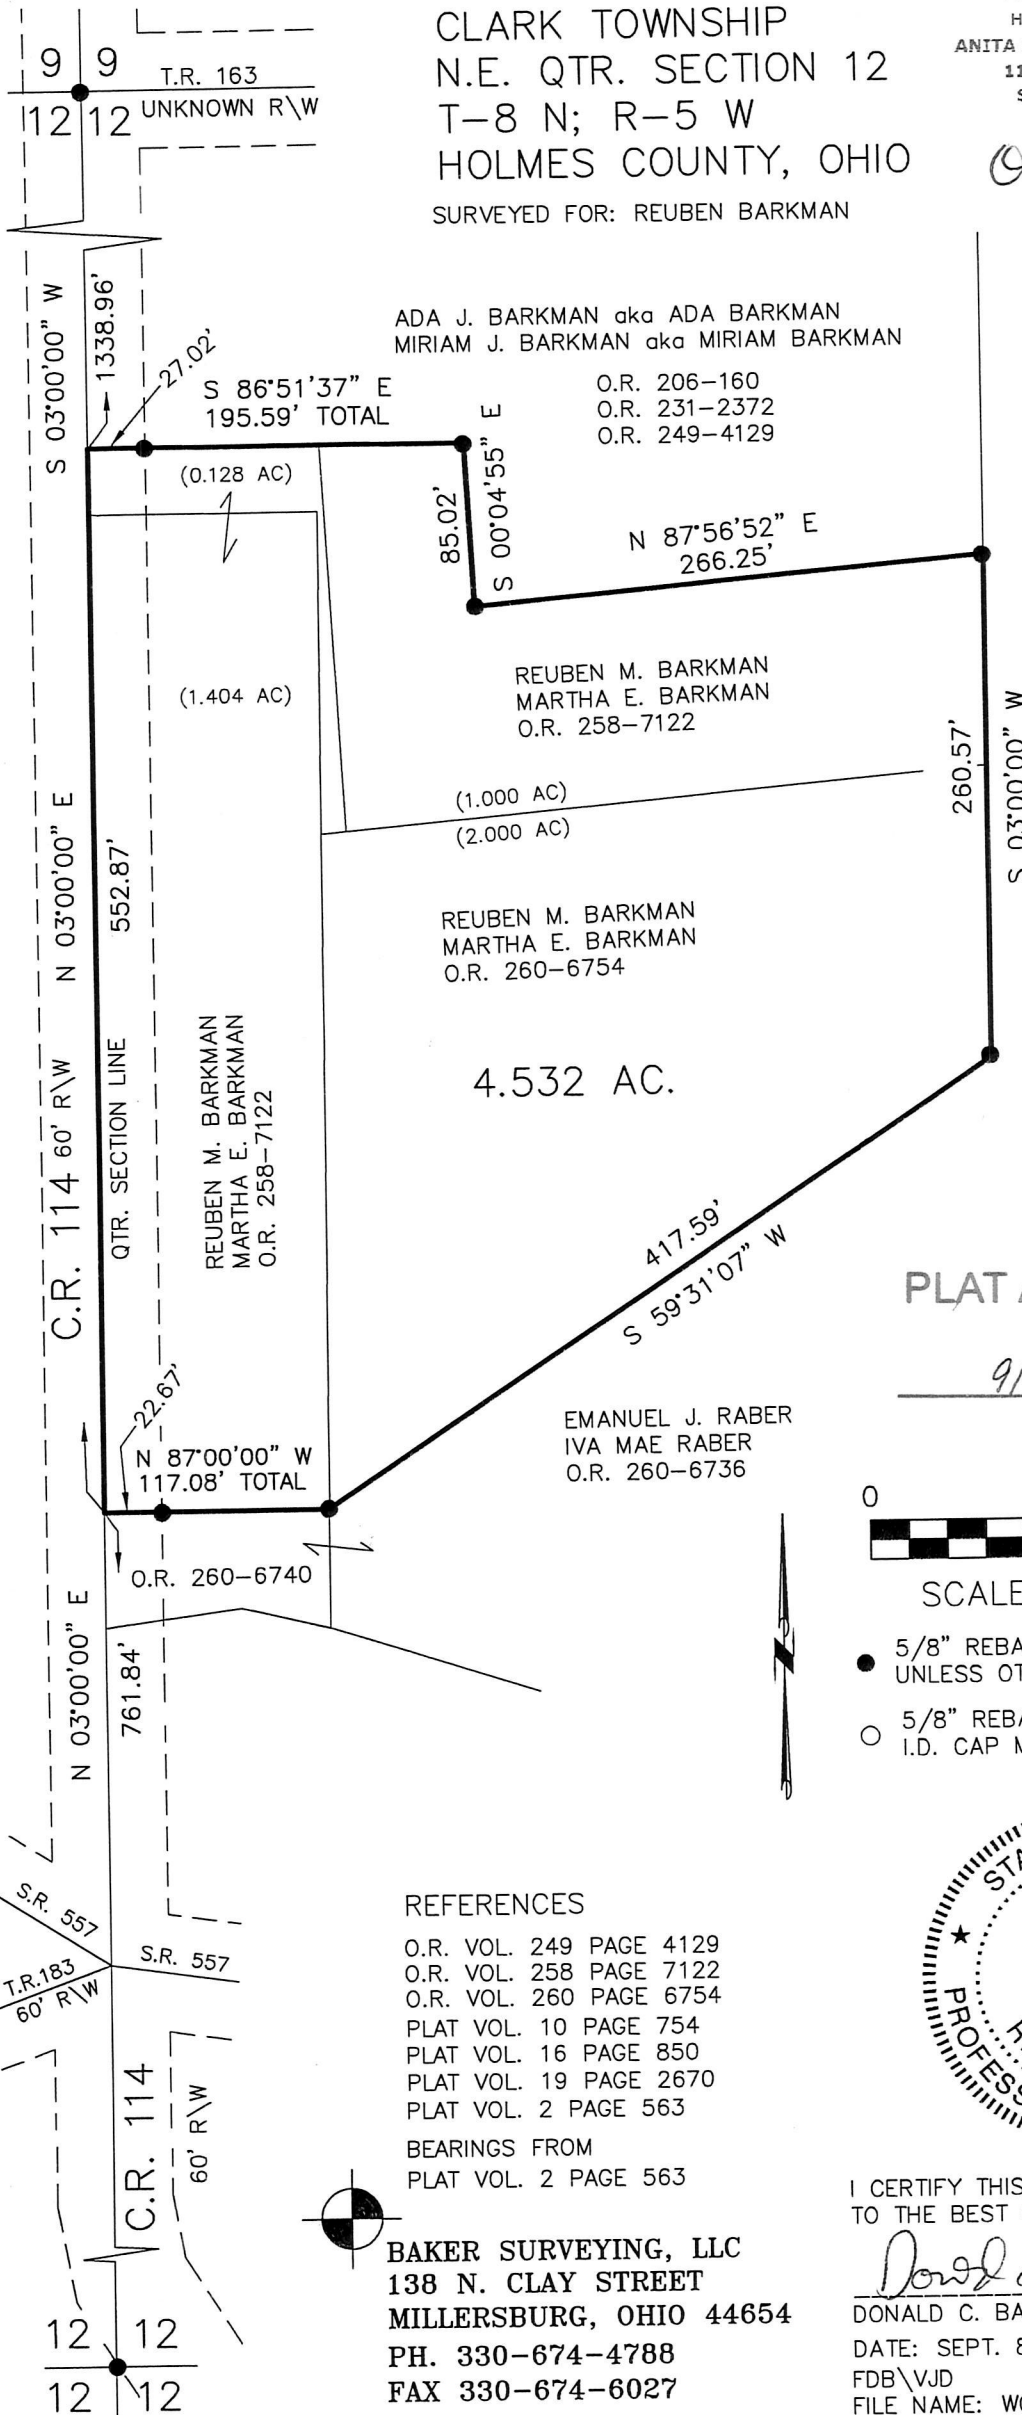

ADA J. BARKMAN aka ADA BARKMAN
MIRIAM J. BARKMAN aka MIRIAM BARKMAN

O.R. 206-160
O.R. 231-2372
O.R. 249-4129

N 87°56'52" E
266.25'

REUBEN M. BARKMAN
MARTHA E. BARKMAN
O.R. 258-7122

REUBEN M. BARKMAN
MARTHA E. BARKMAN
O.R. 260-6754

4.532 AC.

EMANUEL J. RABER
IVA MAE RABER
O.R. 260-6736

APPROVED FOR TRANSFER ONLY
NO SUBDIVISION PLAT REQUIRED




(O.R.C. 711.001 & 711.131)
Lot(s) not for building unless
approved by Board of Health.

HOLMES CO. PLANNING COMMISSION
By: [Signature] Date: 11/16/17
(AO)

PLAT APPROVED

9/28/2017

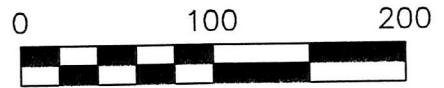


SCALE: 1"=100'

- 5/8" REBAR FOUND
UNLESS OTHERWISE NOTED
- 5/8" REBAR SET WITH I.D. CAP
I.D. CAP MARKED "BAKER 6938"

REFERENCES

- O.R. VOL. 249 PAGE 4129
- O.R. VOL. 258 PAGE 7122
- O.R. VOL. 260 PAGE 6754
- PLAT VOL. 10 PAGE 754
- PLAT VOL. 16 PAGE 850
- PLAT VOL. 19 PAGE 2670
- PLAT VOL. 2 PAGE 563

BEARINGS FROM
PLAT VOL. 2 PAGE 563

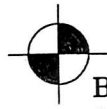

BAKER SURVEYING, LLC
138 N. CLAY STREET
MILLERSBURG, OHIO 44654
PH. 330-674-4788
FAX 330-674-6027



I CERTIFY THIS SURVEY TO BE CORRECT
TO THE BEST OF MY KNOWLEDGE.

[Signature]
DONALD C. BAKER P.S. 6938
DATE: SEPT. 8, 2017
FDB\VJD
FILE NAME: WORK4\S-294A-17
471-17