

SCALE: 1"=100'

- ▲ R.R. SPIKE FOUND
- 5/8" REBAR FOUND UNLESS OTHERWISE NOTED
- 5/8" REBAR SET WITH I.D. CAP I.D. CAP MARKED "BAKER 6938"

HARDY TOWNSHIP
 2ND. QTR., LOT 20
 T-9 N; R-7 W
 HOLMES COUNTY, OHIO

SURVEYED FOR: DAVID DENZINE

201700108087

B: 19 P: 3349

FILED FOR RECORD IN

HOLMES COUNTY, OH

ANITA HALL, COUNTY RECORDER

11/28/2017 02:06 PM


SMALL PLAT . 40.00

PAGES: 1


ORV 262 PG 1584

REFERENCES

O.R. VOL. 8 PAGE 702
 O.R. VOL. 251 PAGE 3600
 PLAT VOL. 16 PAGE 115
 BEARINGS FROM PLAT VOL. 16 PAGE 115

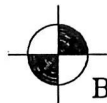

BAKER SURVEYING, LLC
 138 N. CLAY STREET
 MILLERSBURG, OHIO 44654
 PH. 330-674-4788
 FAX 330-674-6027

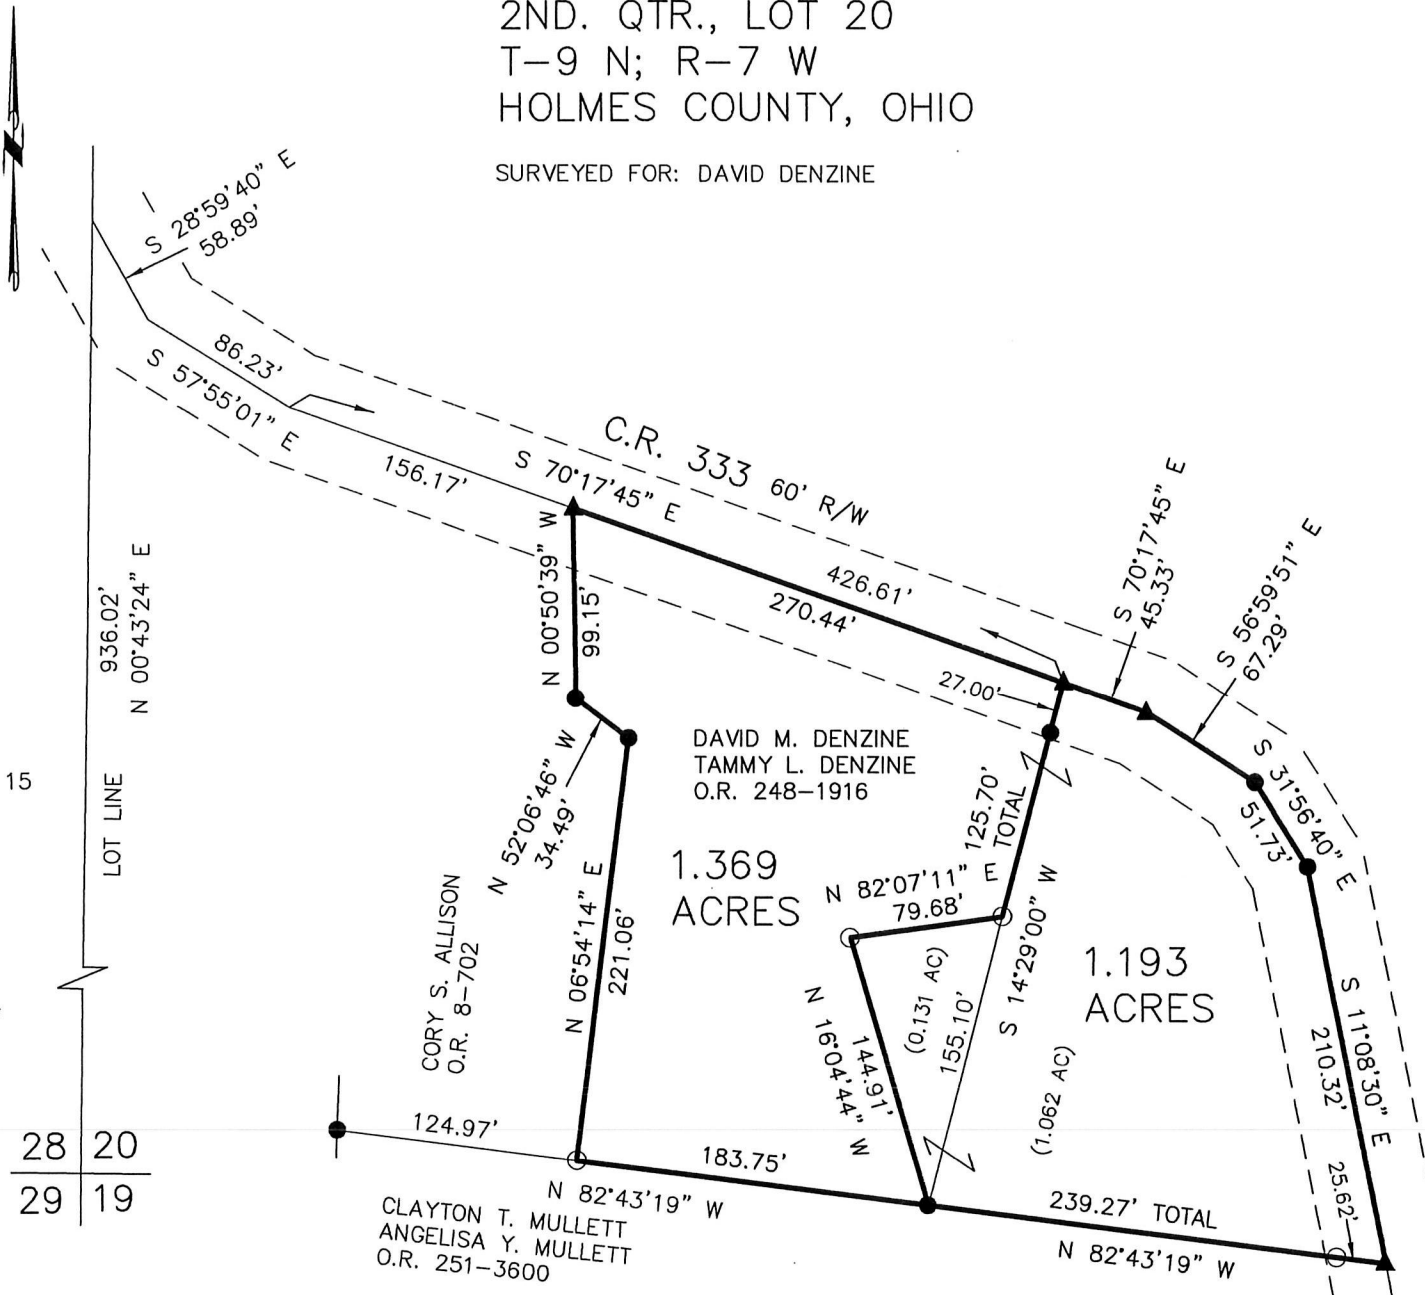

APPROVED FOR TRANSFER ONLY
 NO SUBDIVISION PLAT REQUIRED

(O.R.C. 711.001 & 711.131)
 Lot(s) not for building unless
 approved by Board of Health.



HOLMES CO. PLANNING COMMISSION

By *[Signature]* Date 11/16/17



I CERTIFY THIS SURVEY TO BE CORRECT
 TO THE BEST OF MY KNOWLEDGE.

Donald C Baker

DONALD C. BAKER P.S. 6938

DATE: SEPTEMBER 28, 2017

FDB\VJD

FILE NAME: WORK4\S-498-17\MLD

PLAT APPROVED

11/16/2017

