




CLARK TOWNSHIP
 S.W. QTR. SECTION 5
 T-8 N; R-5 W
 HOLMES COUNTY, OHIO

SURVEYED FOR: JOHN MILLER

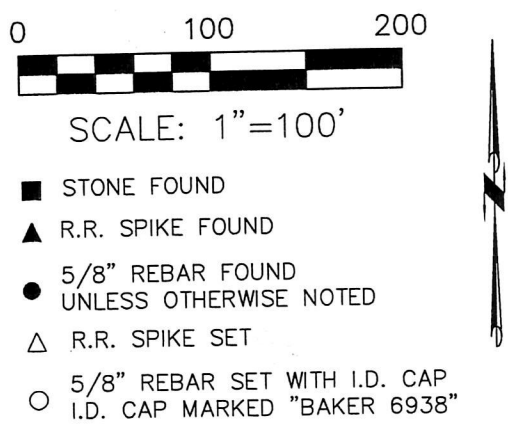


ORV 262 PG 2935
 ORV 262 PG 2937

- REFERENCES
- DEED VOL. 266 PAGE 339
 - O.R. VOL. 53 PAGE 654
 - O.R. VOL. 200 PAGE 393
 - O.R. VOL. 236 PAGE 228
 - O.R. VOL. 237 PAGE 997
 - O.R. VOL. 237 PAGE 1001
 - O.R. VOL. 252 PAGE 31
 - O.R. VOL. 213 PAGE 1708
 - PLAT VOL. 5 PAGE 33
 - PLAT VOL. 17 PAGE 75
 - PLAT VOL. 17 PAGE 355
 - PLAT VOL. 14 PAGE 628
 - PLAT VOL. 19 PAGE 2107
 - PLAT VOL. 12 PAGE 979
 - PLAT VOL. 19 PAGE 2693
- BEARINGS FROM
 PLAT VOL. 19 PAGE 2693

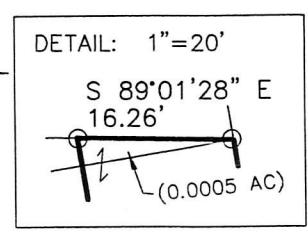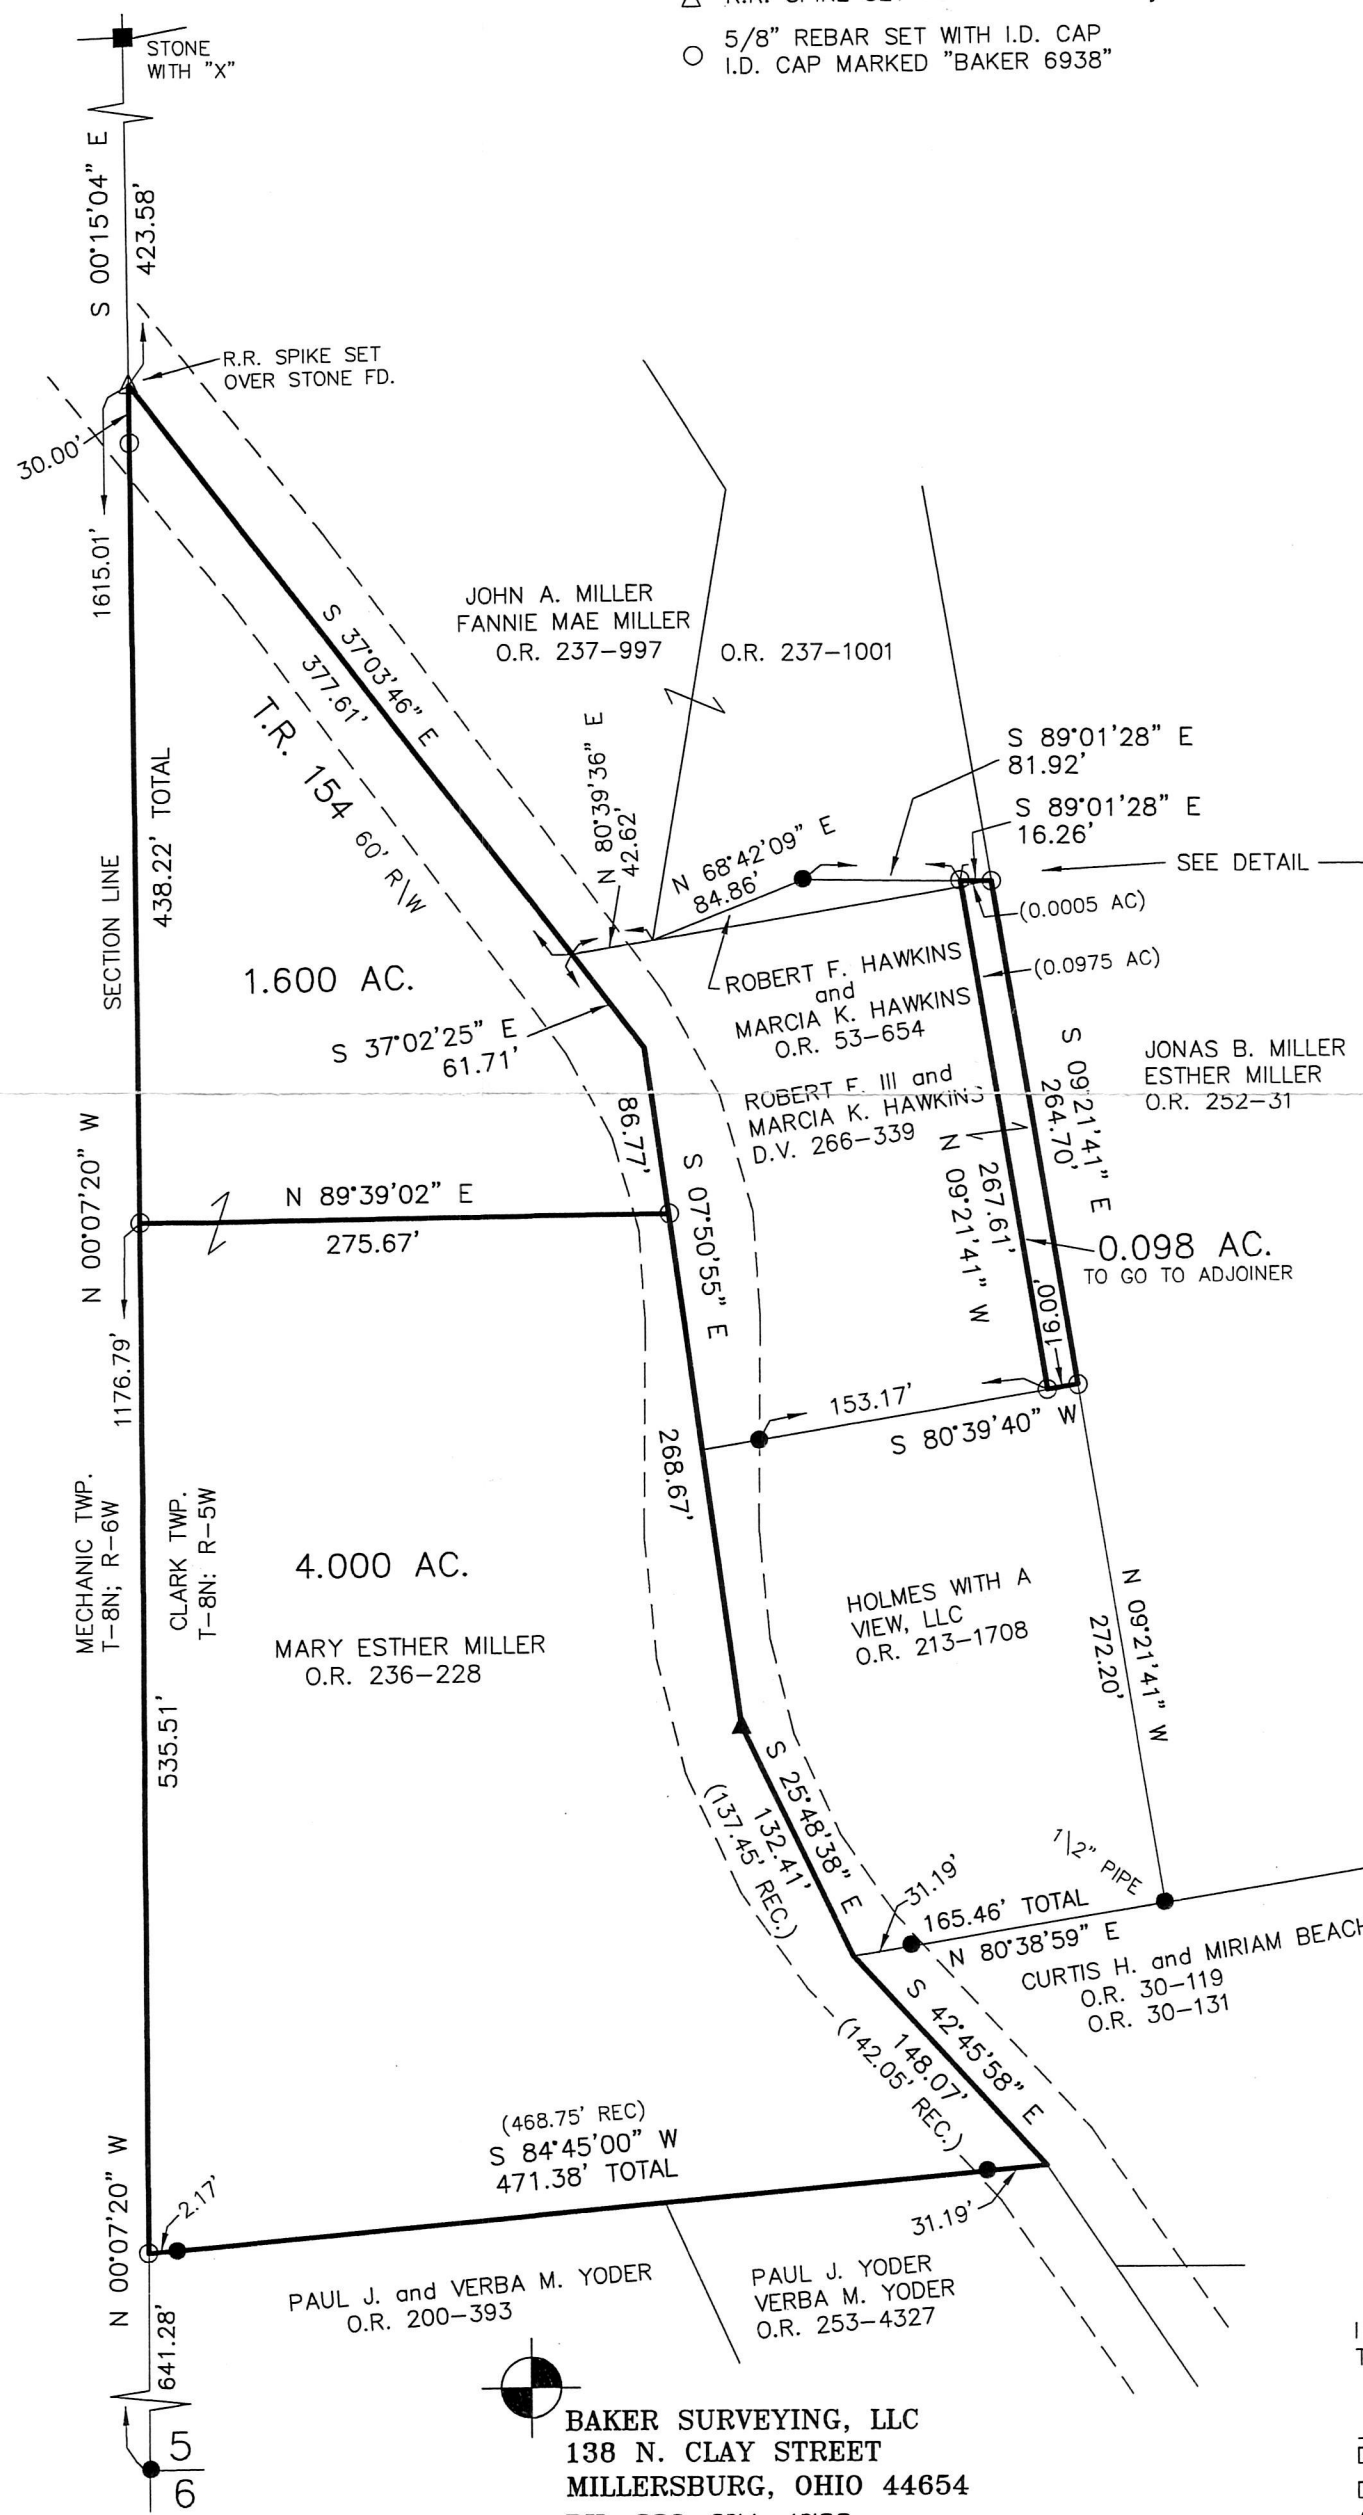

APPROVED FOR TRANSFER ONLY
 NO SUBDIVISION PLAT REQUIRED
 (O.R.C. 711.001 & 711.131)
 Lot(s) not for building unless
 approved by Board of Health.
 HOLMES CO. PLANNING COMMISSION
 By: *[Signature]* Date: 10/27/17

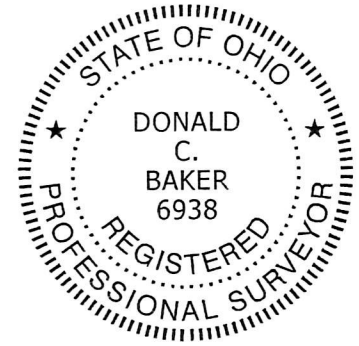

I CERTIFY THIS SURVEY TO BE CORRECT
 TO THE BEST OF MY KNOWLEDGE.
[Signature]
 DONALD C. BAKER P.S. 6938
 DATE: SEPT. 1, 2017
 ALG\KES\ADC
 FILE NAME: WORK4\S-364-17

BAKER SURVEYING, LLC
 138 N. CLAY STREET
 MILLERSBURG, OHIO 44654
 PH. 330-674-4788
 FAX 330-674-6027

PLAT APPROVED

10/16/2017