



ORV 262 PG 3728

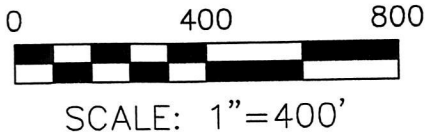

KNOX TOWNSHIP  
 4TH. QTR., LOT 10  
 T-9 N; R-9 W  
 HOLMES COUNTY, OHIO

SURVEYED FOR: ALAN MILLER

- STONE FOUND
- ▲ R.R. SPIKE FOUND
- 5/8" REBAR FOUND  
UNLESS OTHERWISE NOTED
- △ R.R. SPIKE SET
- 5/8" REBAR SET WITH I.D. CAP  
I.D. CAP MARKED "BAKER 6938"

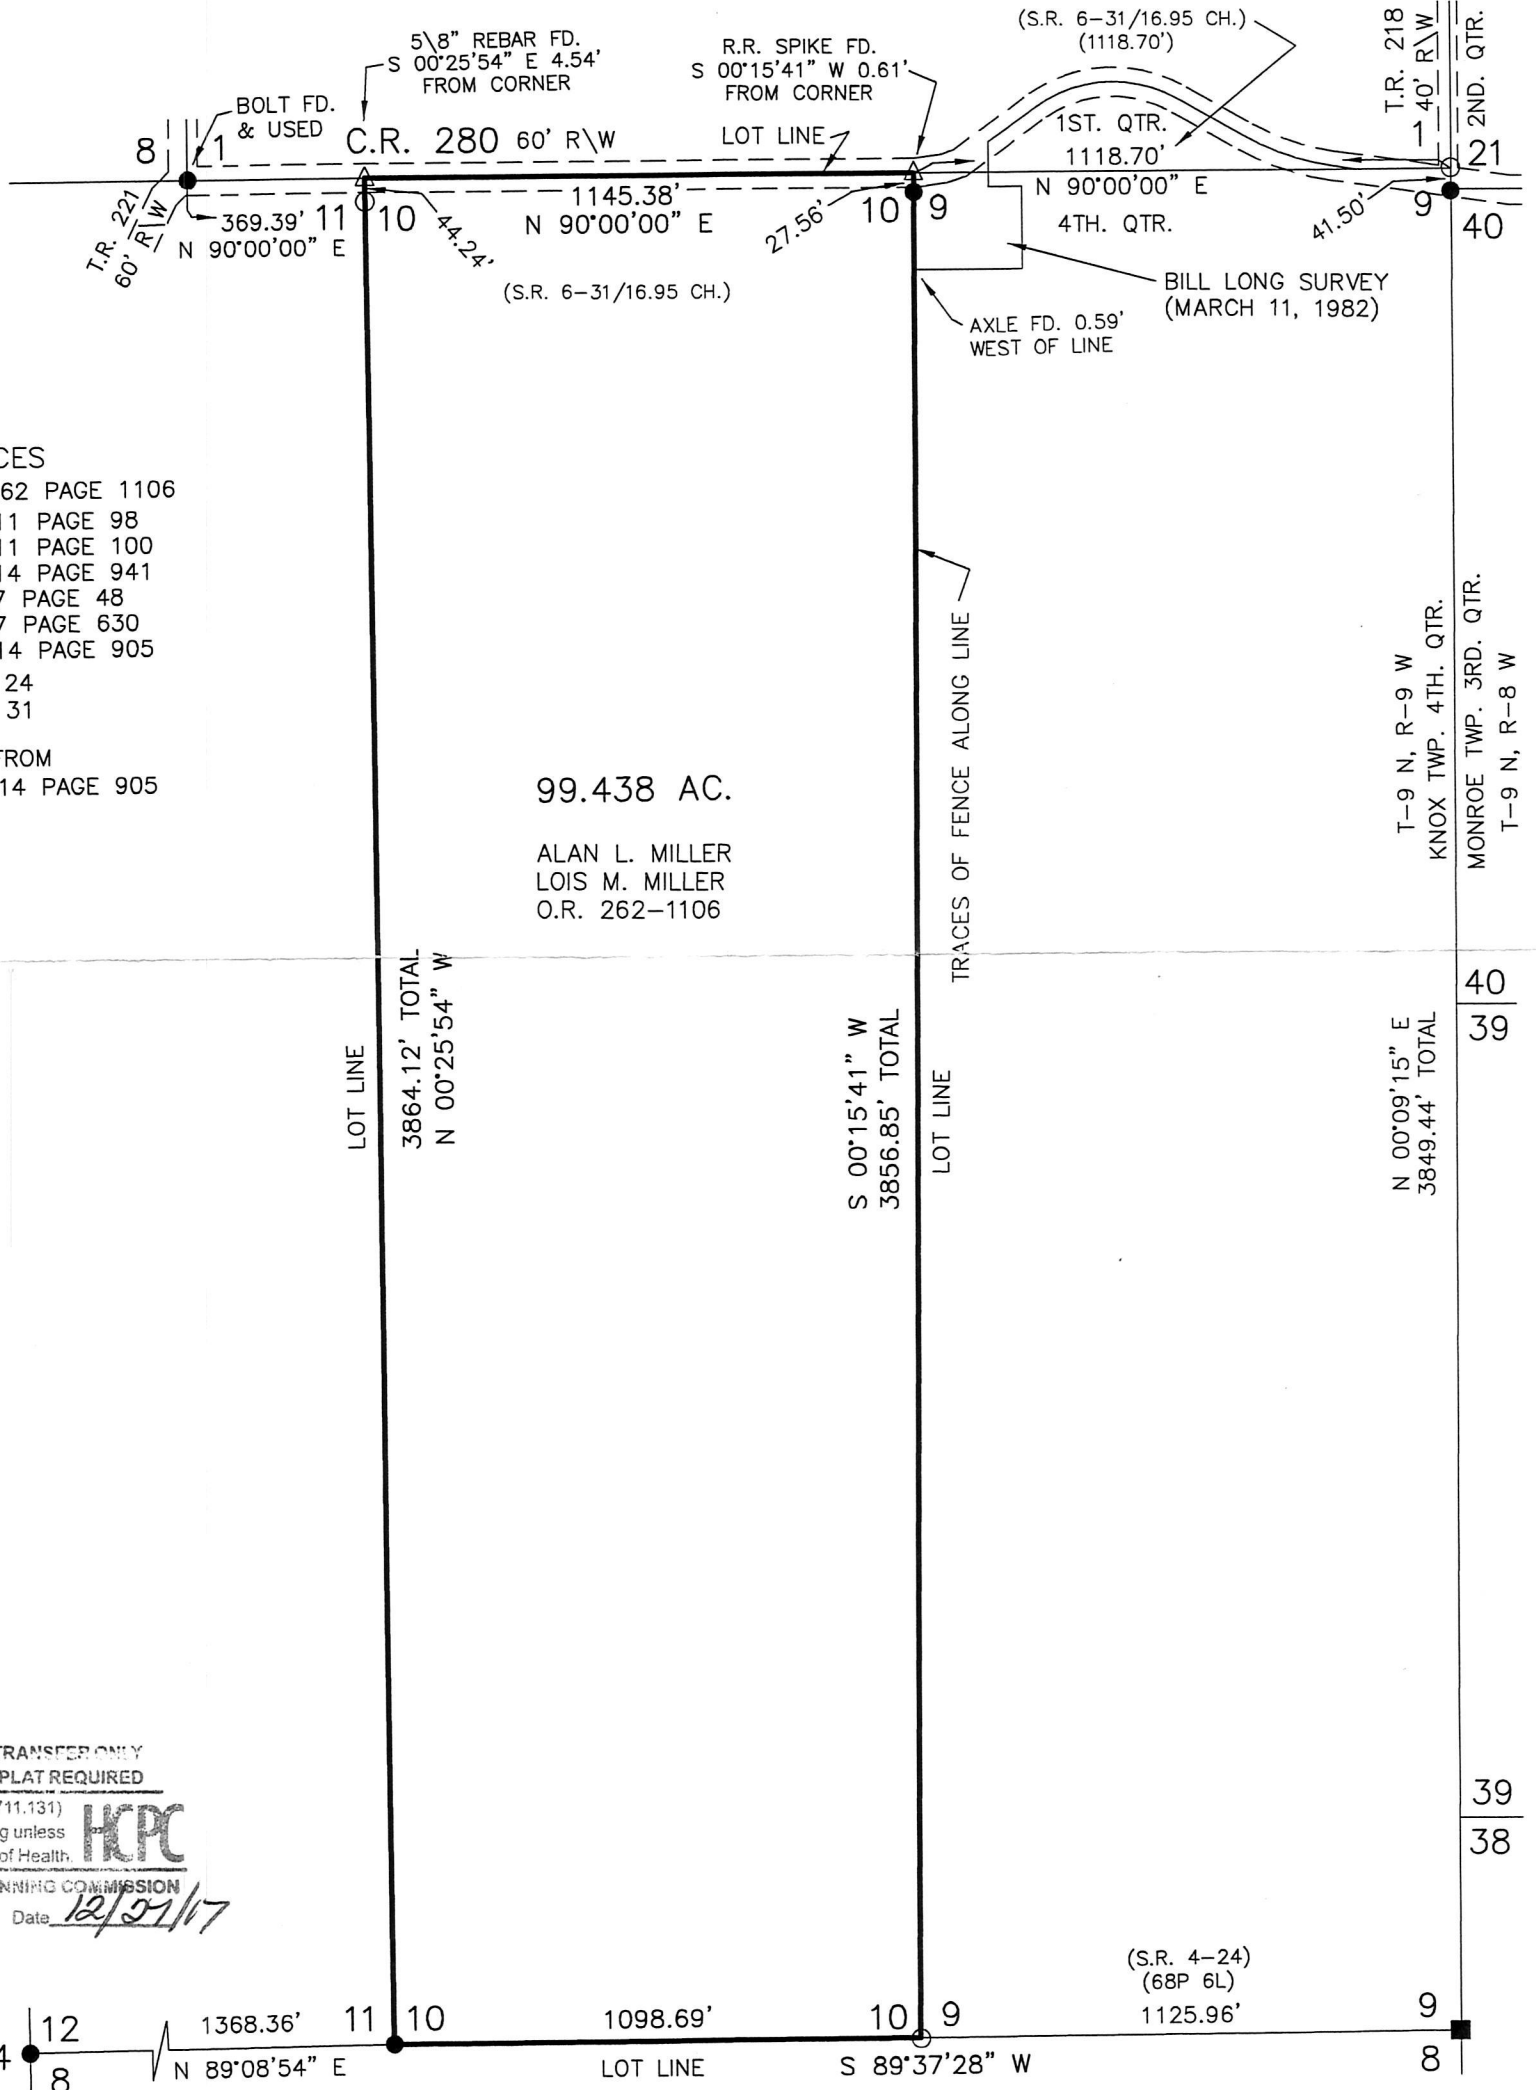

- REFERENCES
- O.R. VOL. 262 PAGE 1106
  - PLAT VOL. 11 PAGE 98
  - PLAT VOL. 11 PAGE 100
  - PLAT VOL. 14 PAGE 941
  - PLAT VOL. 7 PAGE 48
  - PLAT VOL. 7 PAGE 630
  - PLAT VOL. 14 PAGE 905
  - S.R. 4 PG. 24
  - S.R. 6 PG. 31
- BEARINGS FROM  
 PLAT VOL. 14 PAGE 905

99.438 AC.  
 ALAN L. MILLER  
 LOIS M. MILLER  
 O.R. 262-1106

APPROVED FOR TRANSFER ONLY  
 NO SUBDIVISION PLAT REQUIRED  
 (O.R.C. 711.001 & 711.131)  
 Lot(s) not for building unless  
 approved by Board of Health.  
**HCPC**  
 HOLMES CO. PLANNING COMMISSION  
 By: *[Signature]* Date: *12/21/17*



BAKER SURVEYING, LLC  
 138 N. CLAY STREET  
 MILLERSBURG, OHIO 44654  
 PH. 330-674-4788  
 FAX 330-674-6027



I CERTIFY THIS SURVEY TO BE CORRECT  
 TO THE BEST OF MY KNOWLEDGE.

*[Signature]*  
 DONALD C. BAKER P.S. 6938  
 DATE: DEC. 12, 2017  
 FDB\KES\VJD  
 FILE NAME: WORK4\S-583-17



PLAT APPROVED

*12/22/2017*