

201800108670


B: 19 P: 3368
FILED FOR RECORD IN
HOLMES COUNTY, OH
ANITA HALL, COUNTY RECORDER
01/10/2018 01:52 PM
SMALL PLAT . 40.00
PAGES: 1

BERLIN TOWNSHIP
3RD. QTR., LOT 18
T-9 N; R-5 W
HOLMES COUNTY, OHIO

REFERENCES
DEED VOL. 258 PAGE 220
O.R. VOL. 107 PAGE 879
O.R. VOL. 145 PAGE 333
PLAT VOL. 8 PAGE 834
PLAT VOL. 14 PAGE 107
PLAT VOL. 18 PAGE 237
PLAT VOL. 2 PAGE 256
BEARINGS FROM
PLAT VOL. 2 PAGE 256

ORV 262 PG 4606
ORV 262 PG 4609

SURVEYED FOR: ABE E. YODER

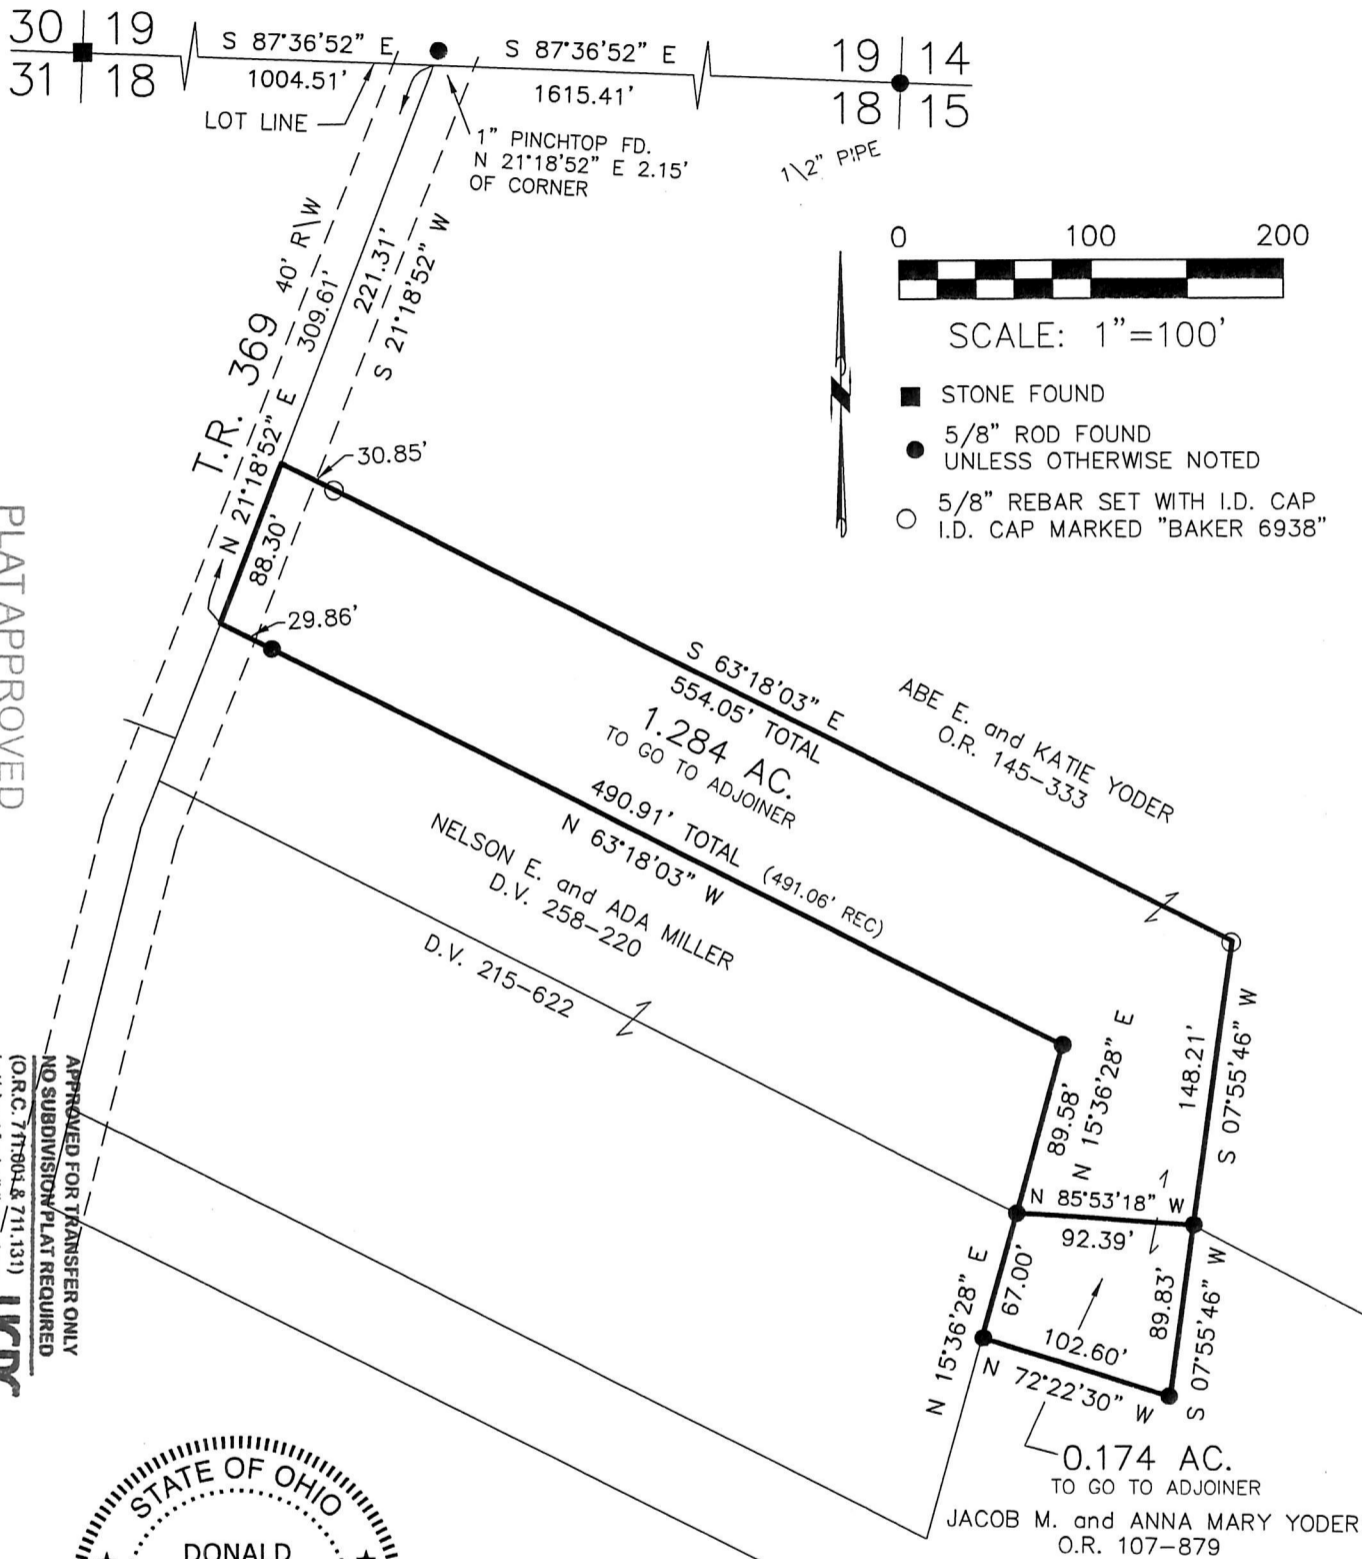

0 100 200

SCALE: 1"=100'

- STONE FOUND
- 5/8" ROD FOUND UNLESS OTHERWISE NOTED
- 5/8" REBAR SET WITH I.D. CAP I.D. CAP MARKED "BAKER 6938"

PLAT APPROVED

12/1/2017 772

APPROVED FOR TRANSFER ONLY
NO SUBDIVISION/PLAT REQUIRED

(O.R.C. 77-804 & 711.131)
Lot(s) not for building unless approved by Board of Health.
HOLMES CO. PLANNING COMMISSION
By: [Signature] Date: 12/5/17



I CERTIFY THIS SURVEY TO BE CORRECT TO THE BEST OF MY KNOWLEDGE.

Donald C. Baker
DONALD C. BAKER P.S. 6938
DATE: NOV. 13, 2017
KES\JNG
FILE NAME: WORK4\S-568-17



BAKER SURVEYING, LLC
138 N. CLAY STREET
MILLERSBURG, OHIO 44654
PH. 330-674-4788
FAX 330-674-6027

