

8 0 4 6 5 6 9  
TX:4025188



201800108695

B: 19 P: 3369  
FILED FOR RECORD IN  
HOLMES COUNTY, OH  
ANITA HALL, COUNTY RECORDER  
01/12/2018 09:26 AM  
SMALL PLAT . 40.00  
PAGES: 1

ORV 262 Pg 4770


HARDY TOWNSHIP  
3RD. QTR., LOT 5  
T-9 N; R-7 W  
HOLMES COUNTY, OHIO

SURVEYED FOR: WOLFGANG MIGGIANI

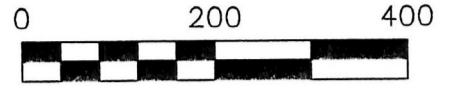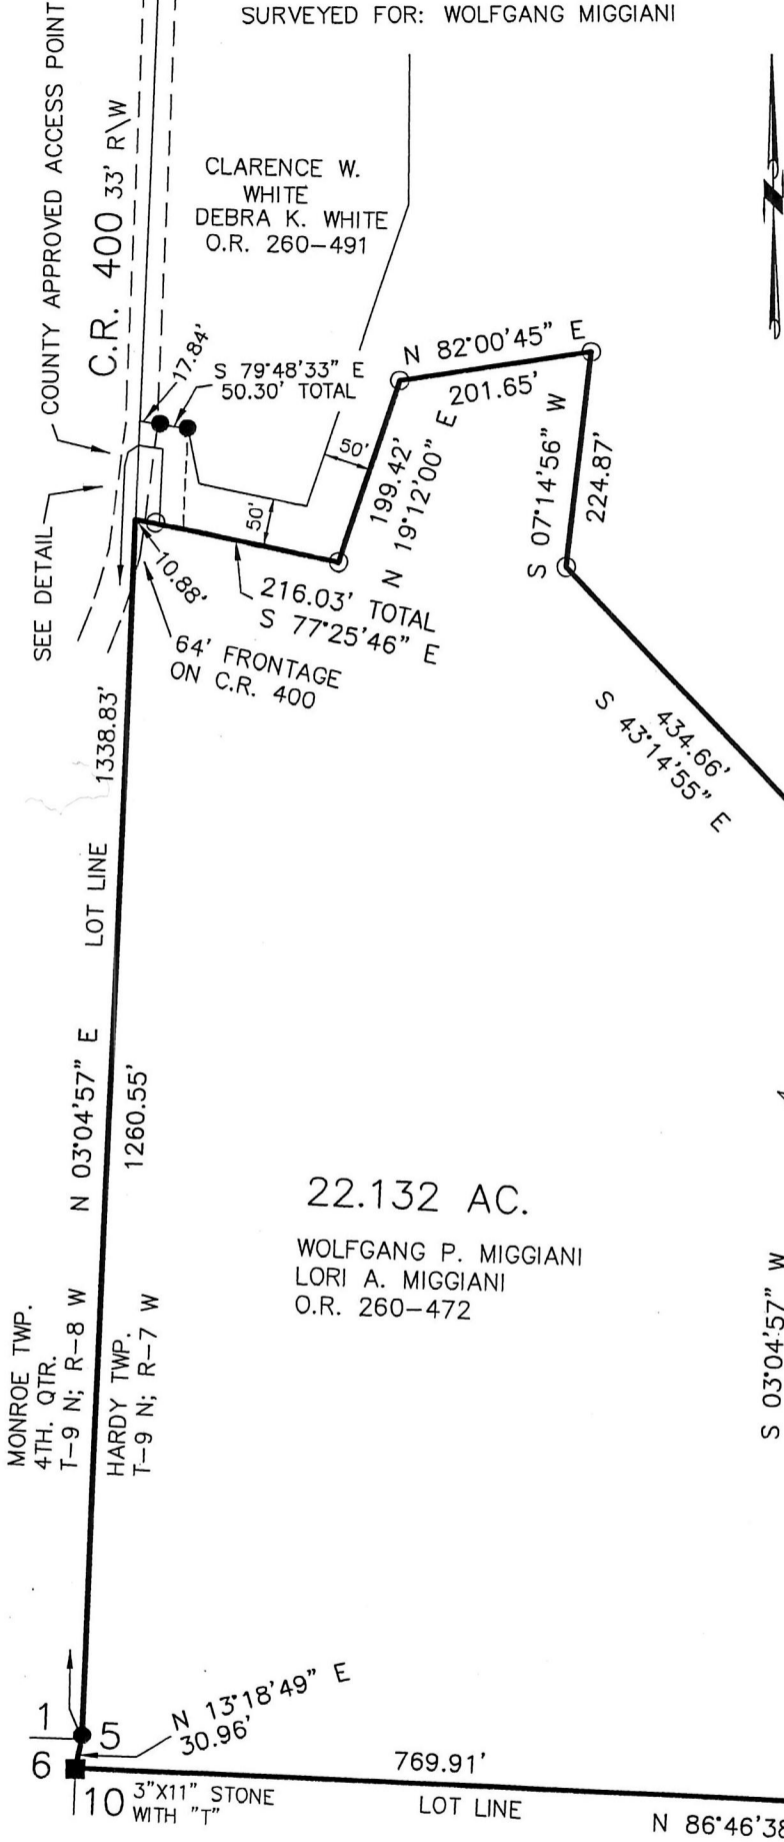

SCALE: 1"=200'

- STONE FOUND
- 5/8" REBAR FOUND UNLESS OTHERWISE NOTED
- 5/8" REBAR SET WITH I.D. CAP I.D. CAP MARKED "BAKER 6938"

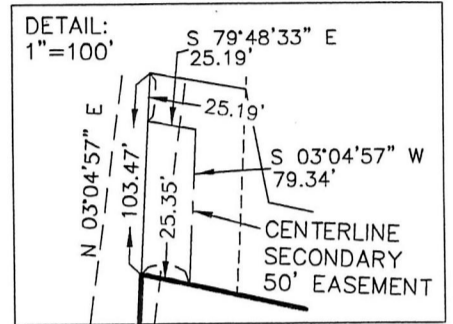

22.132 AC.

WOLFGANG P. MIGGIANI  
LORI A. MIGGIANI  
O.R. 260-472

APPROVED FOR TRANSFER ONLY  
NO SUBDIVISION PLAT REQUIRED

(O.R.C. 711.001 & 711.131)  
Lot(s) not for building unless  
approved by Board of Health.



HOLMES CO. PLANNING COMMISSION  
By \_\_\_\_\_ Date \_\_\_\_\_

REFERENCES


O.R. VOL. 260 PAGE 472  
PLAT VOL. 19 PAGE 3202  
BEARINGS FROM  
PLAT VOL. 19 PAGE 3202

PLAT APPROVED

12/12/2017 77

I CERTIFY THIS SURVEY TO BE CORRECT  
TO THE BEST OF MY KNOWLEDGE.

*Donald C. Baker*  
DONALD C. BAKER P.S. 6938  
DATE: NOV. 8, 2017  
FDB\KES  
FILE NAME: WORK4\S-416-17

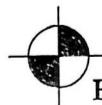

BAKER SURVEYING, LLC  
138 N. CLAY STREET  
MILLERSBURG, OHIO 44654  
PH. 330-674-4788  
FAX 330-674-6027