

- ▲ R.R. SPIKE FOUND
- 5/8" REBAR FOUND UNLESS OTHERWISE NOTED
- 5/8" REBAR SET WITH I.D. CAP I.D. CAP MARKED "BAKER 6938"

REFERENCES
 DEED VOL. 269 PAGE 728
 O.R. VOL. 25 PAGE 124
 O.R. VOL. 62 PAGE 831
 O.R. VOL. 151 PAGE 762
 PLAT VOL. 10 PAGE 924
 PLAT VOL. 12 PAGE 500
 PLAT VOL. 14 PAGE 883
 PLAT VOL. 17 PAGE 701
 PLAT VOL. 18 PAGE 636
 BEARINGS FROM
 PLAT VOL. 14 PAGE 883

APPROVED FOR TRANSFER ONLY
 NO SUBDIVISION PLAT REQUIRED
 (O.R.C. 711.001 & 711.131)
 Lot(s) not for building unless
 approved by Board of Health.
 HOLMES CO. PLANNING COMMISSION
 By [Signature] Date 11/14/17



I CERTIFY THIS SURVEY TO BE CORRECT
 TO THE BEST OF MY KNOWLEDGE.
[Signature]
 DONALD C. BAKER P.S. 6938
 DATE: AUGUST 30, 2017
 FDB\VJD
 FILE NAME: WORK4\S-444-17


BAKER SURVEYING, LLC
 138 N. CLAY STREET
 MILLERSBURG, OHIO 44654
 PH. 330-674-4788
 FAX 330-674-6027

CLARK TOWNSHIP
 S.E. QTR. SECTION 22
 T-8 N; R-5 W
 HOLMES COUNTY, OHIO

SURVEYED FOR: ROBERT HERSHBERGER

201800108940
 B: 19 P: 3379
 FILED FOR RECORD IN
 HOLMES COUNTY, OH
 ANITA HALL, COUNTY RECORDER
 01/31/2018 03:30 PM
 SMALL PLAT . 40.00
 PAGES: 1

ORR 262 PG 6025,
 6031

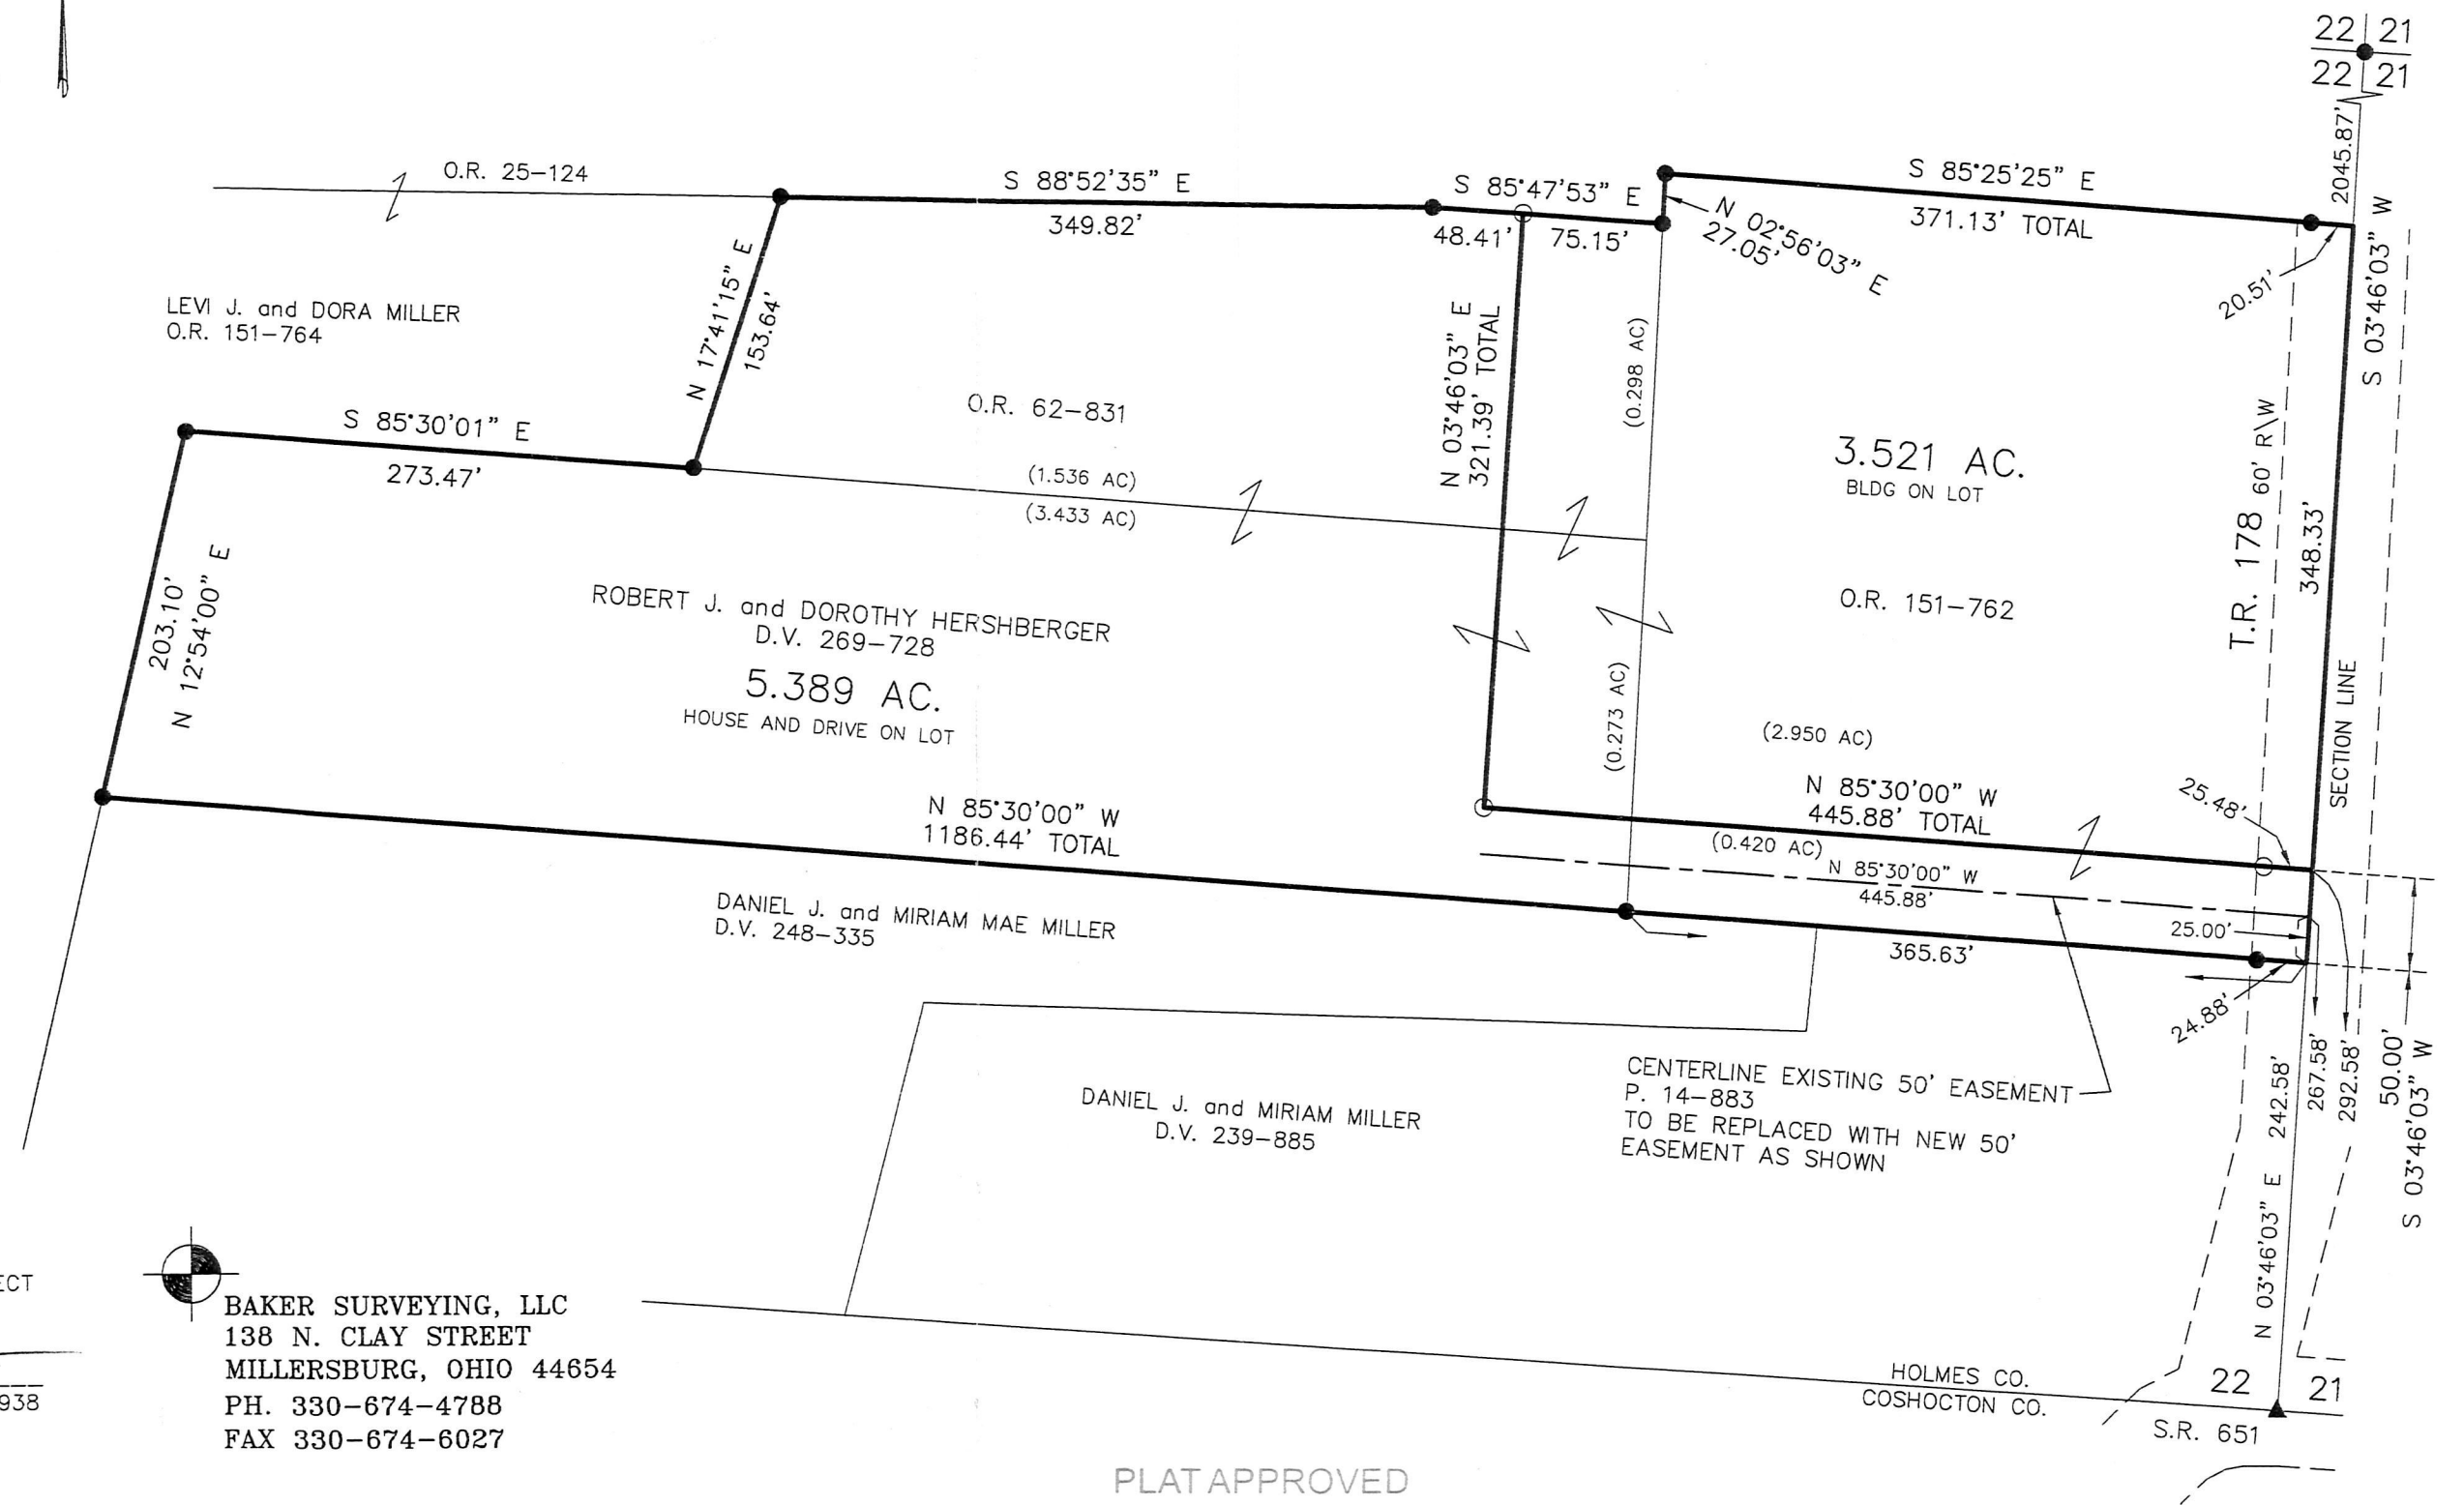

PLAT APPROVED

10/24/2017 TD