


MONROE TOWNSHIP  
 1ST. QTR., LOT 12  
 T-9 N; R-8 W  
 HOLMES COUNTY, OHIO

SURVEYED FOR: TRISHA (UHL) GIAUQUE

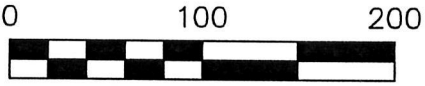

SCALE: 1"=100'


- ▲ R.R. SPIKE FOUND
- 5/8" REBAR FOUND UNLESS OTHERWISE NOTED
- 5/8" REBAR SET WITH I.D. CAP I.D. CAP MARKED "BAKER 6938"

REFERENCES

O.R. VOL. 253 PAGE 1398  
 PLAT VOL. 19 PAGE 2780  
 PLAT VOL. 19 PAGE 43  
 BEARINGS FROM  
 PLAT VOL. 19 PAGE 2780




BAKER SURVEYING, LLC  
 138 N. CLAY STREET  
 MILLERSBURG, OHIO 44654  
 PH. 330-674-4788  
 FAX 330-674-6027

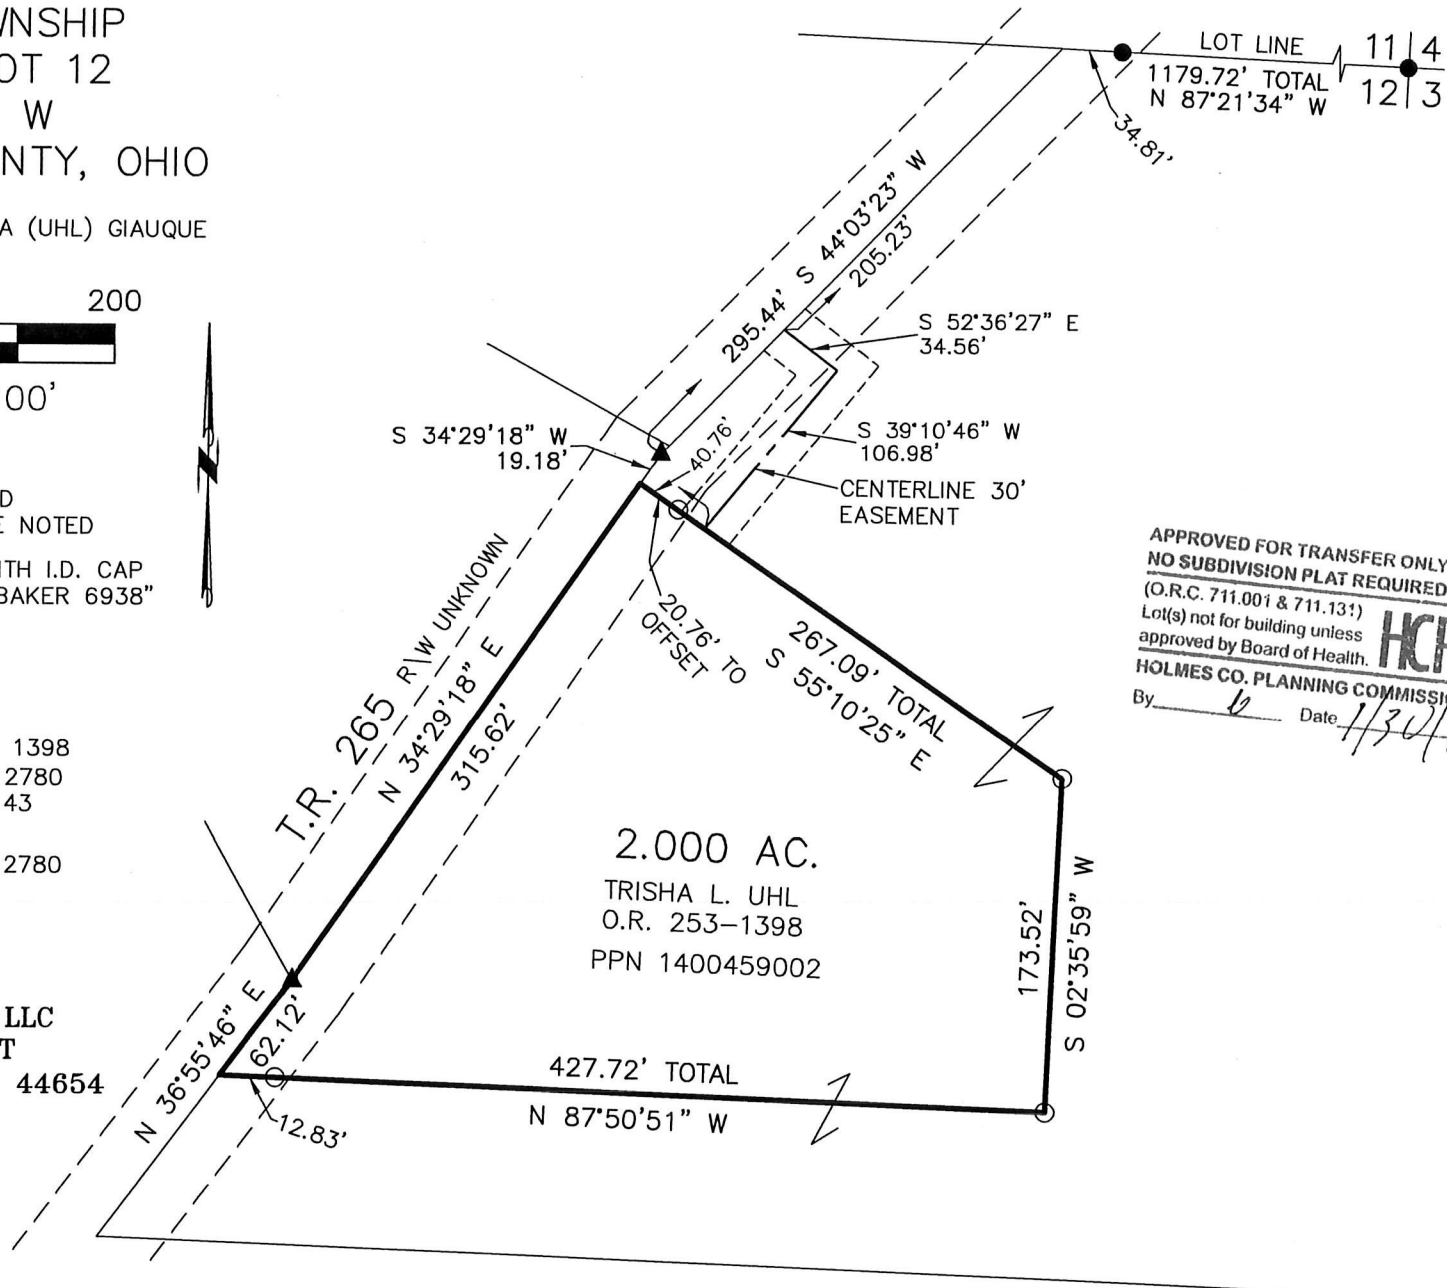

201800108999  
 B: 19 P: 3381  
 FILED FOR RECORD IN  
 HOLMES COUNTY, OH  
 ANITA HALL, COUNTY RECORDER  
 02/02/2018 03:27 PM  
 SMALL PLAT . 40.00  
 PAGES: 1

ORV 262 PG 6393

APPROVED FOR TRANSFER ONLY  
 NO SUBDIVISION PLAT REQUIRED  
 (O.R.C. 711.001 & 711.131)  
 Lot(s) not for building unless  
 approved by Board of Health.  
 HOLMES CO. PLANNING COMMISSION  
 By: *[Signature]* Date: 1/30/18

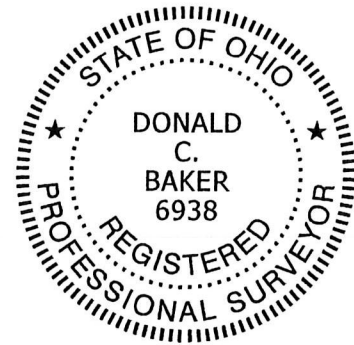

I CERTIFY THIS SURVEY TO BE CORRECT TO THE BEST OF MY KNOWLEDGE.

*[Signature]*  
 DONALD C. BAKER P.S. 6938  
 DATE: JAN. 16, 2018  
 FDB\ALG  
 FILE NAME: WORK4\S-22-18

PLAT APPROVED

1/26/2018

