

ORV 263 PG 266

REFERENCES

- |                         |                        |
|-------------------------|------------------------|
| DEED VOL. 242 PAGE 400  | PLAT VOL. 12 PAGE 284  |
| DEED VOL. 244 PAGE 542  | PLAT VOL. 13 PAGE 53   |
| O.R. VOL. 201 PAGE 349  | PLAT VOL. 18 PAGE 43   |
| O.R. VOL. 248 PAGE 2074 | PLAT VOL. 14 PAGE 212  |
| O.R. VOL. 260 PAGE 4011 | PLAT VOL. 19 PAGE 2679 |
- BEARINGS FROM  
 PLAT VOL. 14 PAGE 212

KNOX TOWNSHIP  
 N.W. QTR. SECTION 27  
 N.E. QTR. SECTION 28  
 T-19 N; R-15 W  
 HOLMES COUNTY, OHIO


SURVEYED FOR: ALAN MILLER

0 200 400




SCALE: 1"=200'

- STONE FOUND
- ▲ R.R. SPIKE FOUND
- 5/8" REBAR FOUND UNLESS OTHERWISE NOTED
- 5/8" REBAR SET WITH I.D. CAP I.D. CAP MARKED "BAKER 6938"

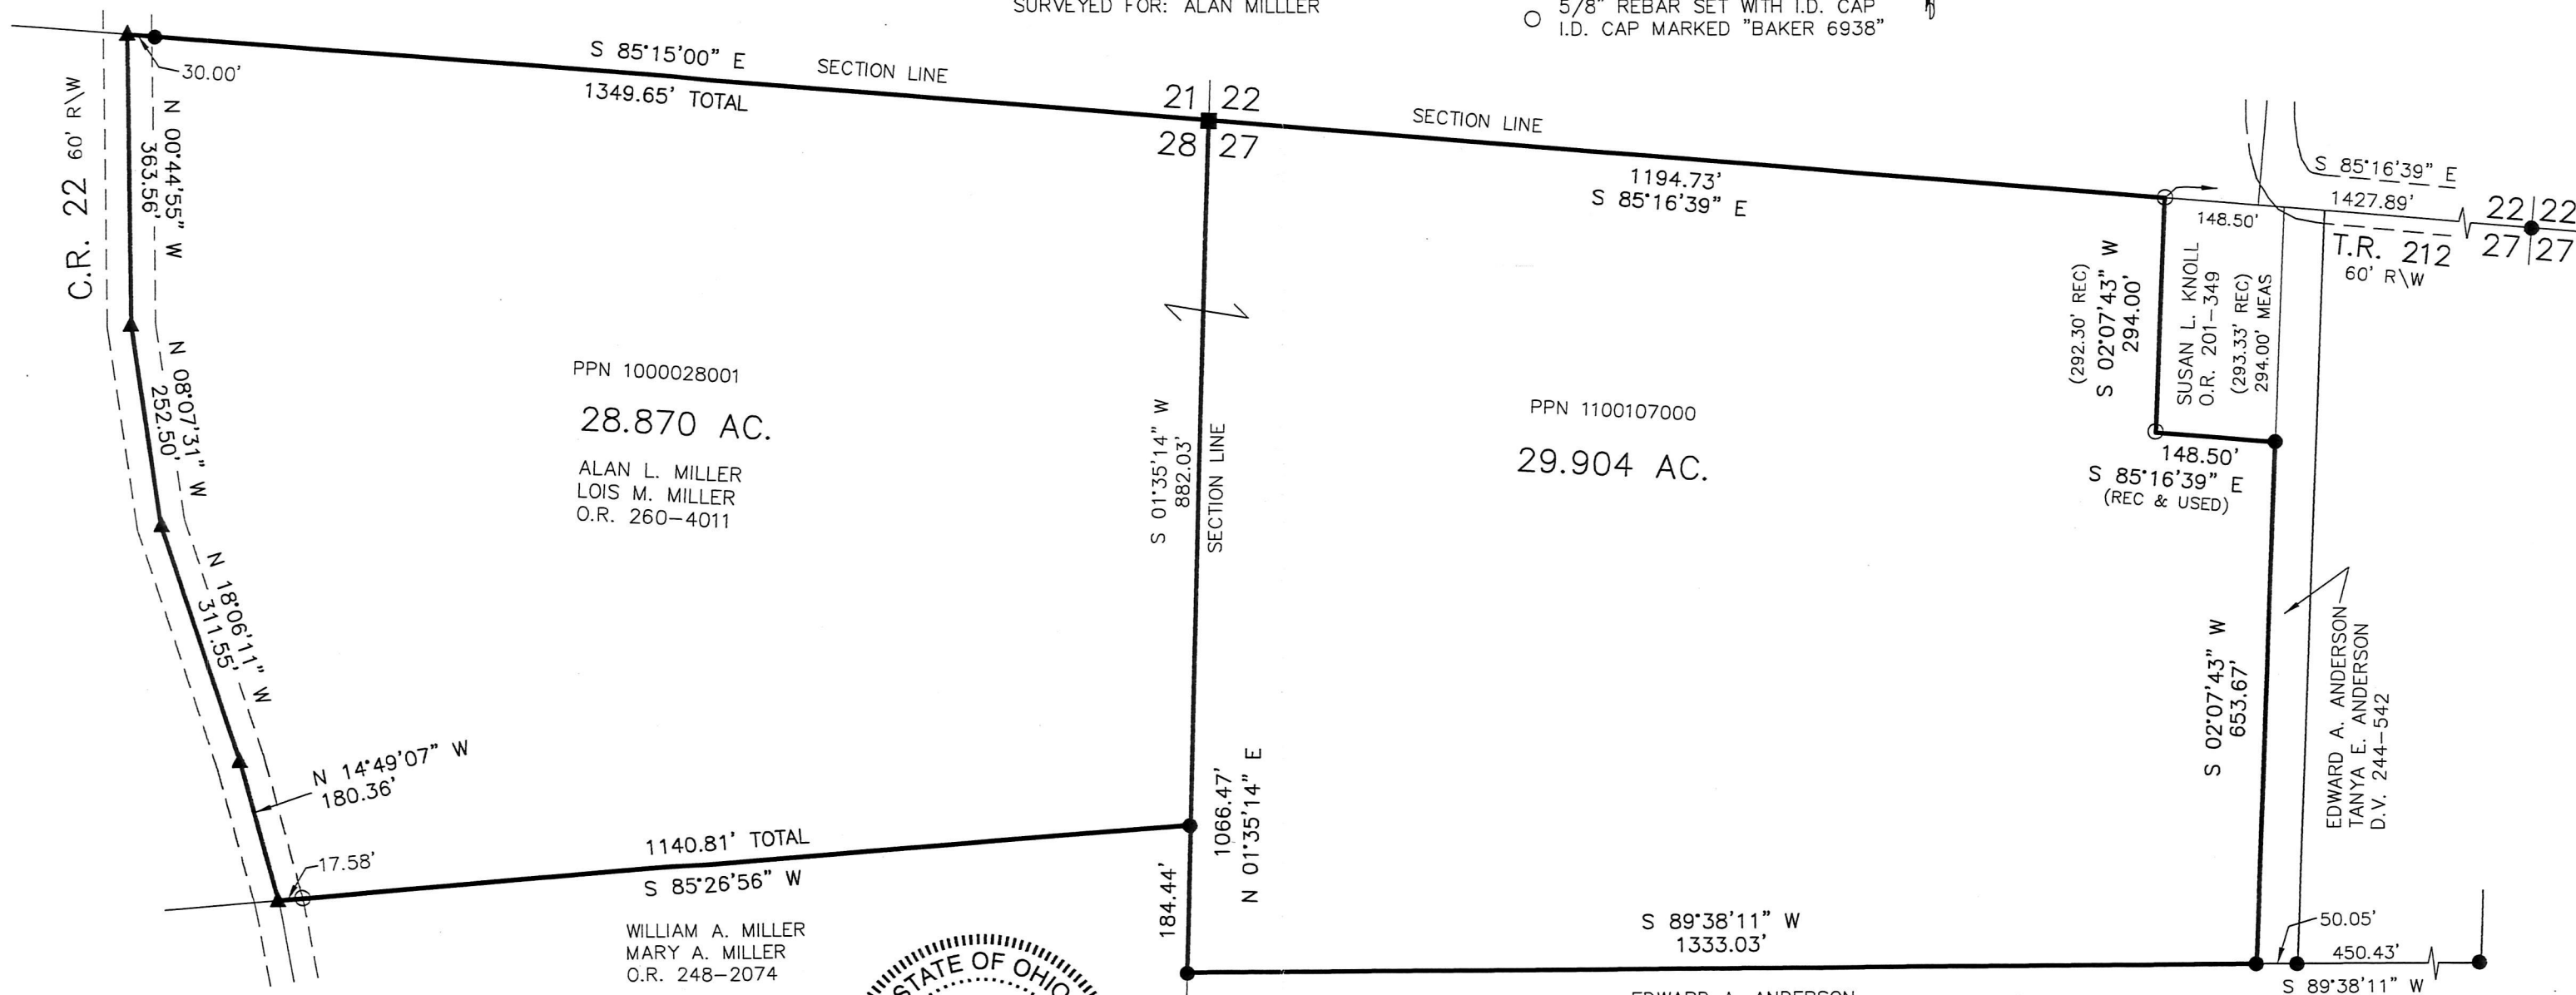

I CERTIFY THIS SURVEY TO BE CORRECT TO THE BEST OF MY KNOWLEDGE.

*Donald C. Baker*  
 DONALD C. BAKER P.S. 6938  
 DATE: DEC. 22, 2017  
 FDB\KES\VJD  
 FILE NAME: WORK4\S-266-17

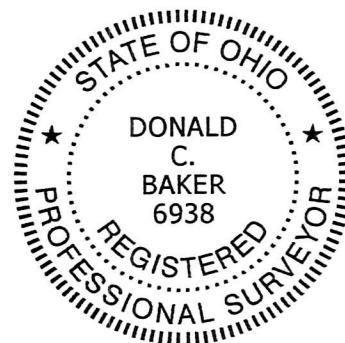

APPROVED FOR TRANSFER ONLY  
 NO SUBDIVISION PLAT REQUIRED  
 (O.R.C. 711.001 & 711.131)  
 Lot(s) not for building unless approved by Board of Health.  
 HOLMES CO. PLANNING COMMISSION  
 By: *[Signature]* Date: 2-5-18

EDWARD A. ANDERSON  
 TANYA E. ANDERSON  
 D.V. 242-400

PLAT APPROVED

2/1/2018 *TD*



BAKER SURVEYING, LLC  
 138 N. CLAY STREET  
 MILLERSBURG, OHIO 44654  
 PH. 330-674-4788  
 FAX 330-674-6027