


- STONE FOUND
- ▲ R.R. SPIKE FOUND
- 5/8" REBAR FOUND
- 5/8" REBAR SET WITH I.D. CAP
- I.D. CAP MARKED "BAKER 6938"

REFERENCES
 DEED VOL. 228 PAGE 15
 O.R. VOL. 249 PAGE 1196
 O.R. VOL. 252 PAGE 5161
 PLAT VOL. 6 PAGE 7
 PLAT VOL. 7 PAGE 809
 PLAT VOL. 19 PAGE 733
 PLAT VOL. 19 PAGE 812
 BEARINGS FROM
 PLAT VOL. 19 PAGE 812

RIPLEY TOWNSHIP
 N.W. QTR. SECTION 33
 T-18 N; R-14 W
 HOLMES COUNTY, OHIO

SURVEYED FOR: PAM ETZWILER

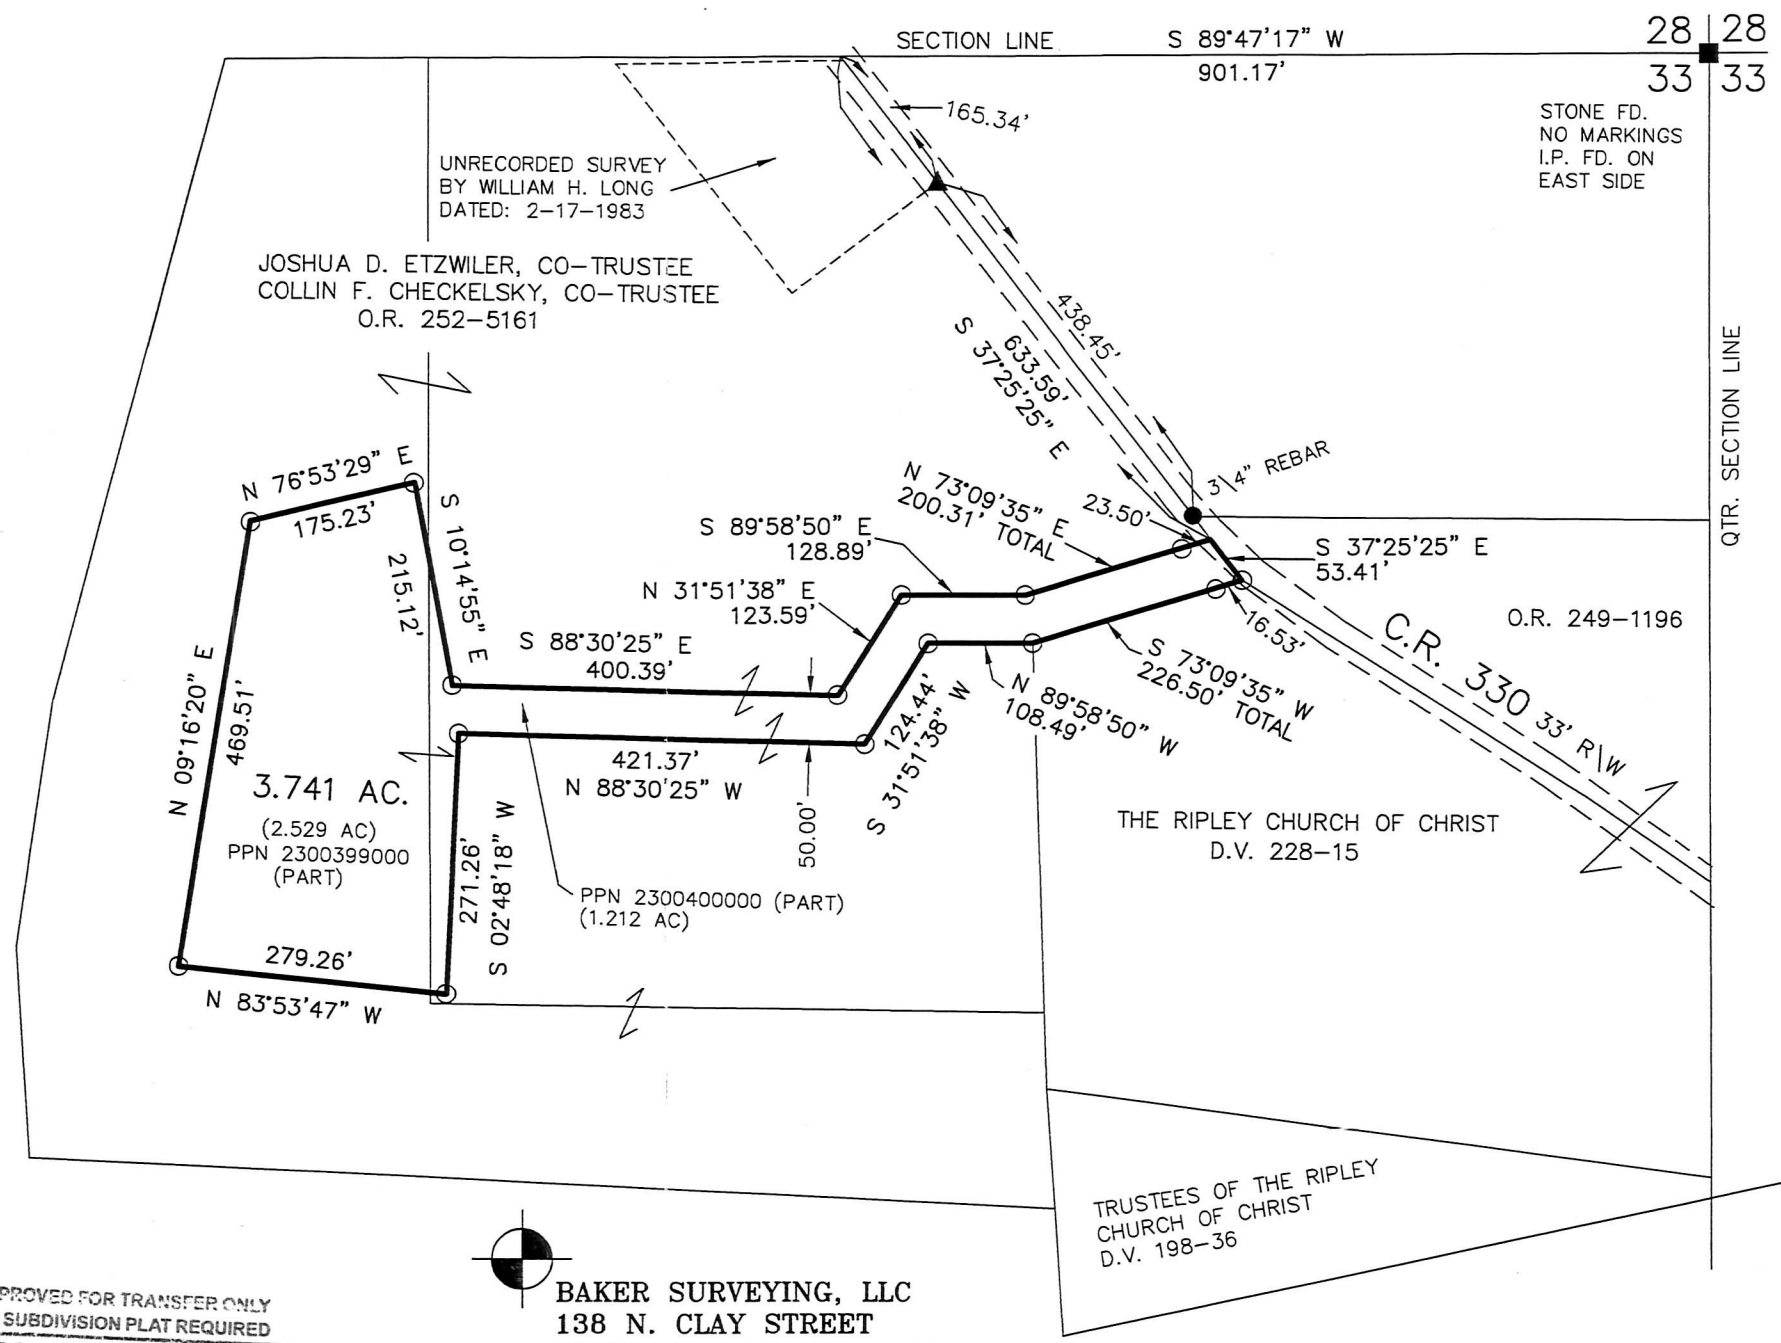

I CERTIFY THIS SURVEY TO BE CORRECT TO THE BEST OF MY KNOWLEDGE.
Donald C. Baker
 DONALD C. BAKER P.S. 6938
 DATE: JAN. 29, 2018
 KES\JNG
 FILE NAME: WORK4\S-55-18

APPROVED FOR TRANSFER ONLY
 NO SUBDIVISION PLAT REQUIRED
 (O.R.C. 711.001 & 711.131)
 Lot(s) not for building unless approved by Board of Health.
HCRP
 HOLMES CO. PLANNING COMMISSION
 By *SL* Date *2/14/18*

BAKER SURVEYING, LLC
 138 N. CLAY STREET
 MILLERSBURG, OHIO 44654
 PH. 330-674-4788
 FAX 330-674-6027

PLAT APPROVED
2/14/2018 TD