


ORV 263 PG 2923, 2926, 2928

CLARK TOWNSHIP
 N.W. QTR. SECTION 2
 T-8 N; R-5 W
 HOLMES COUNTY, OHIO
 SURVEYED FOR: DAN HERSHBERGER

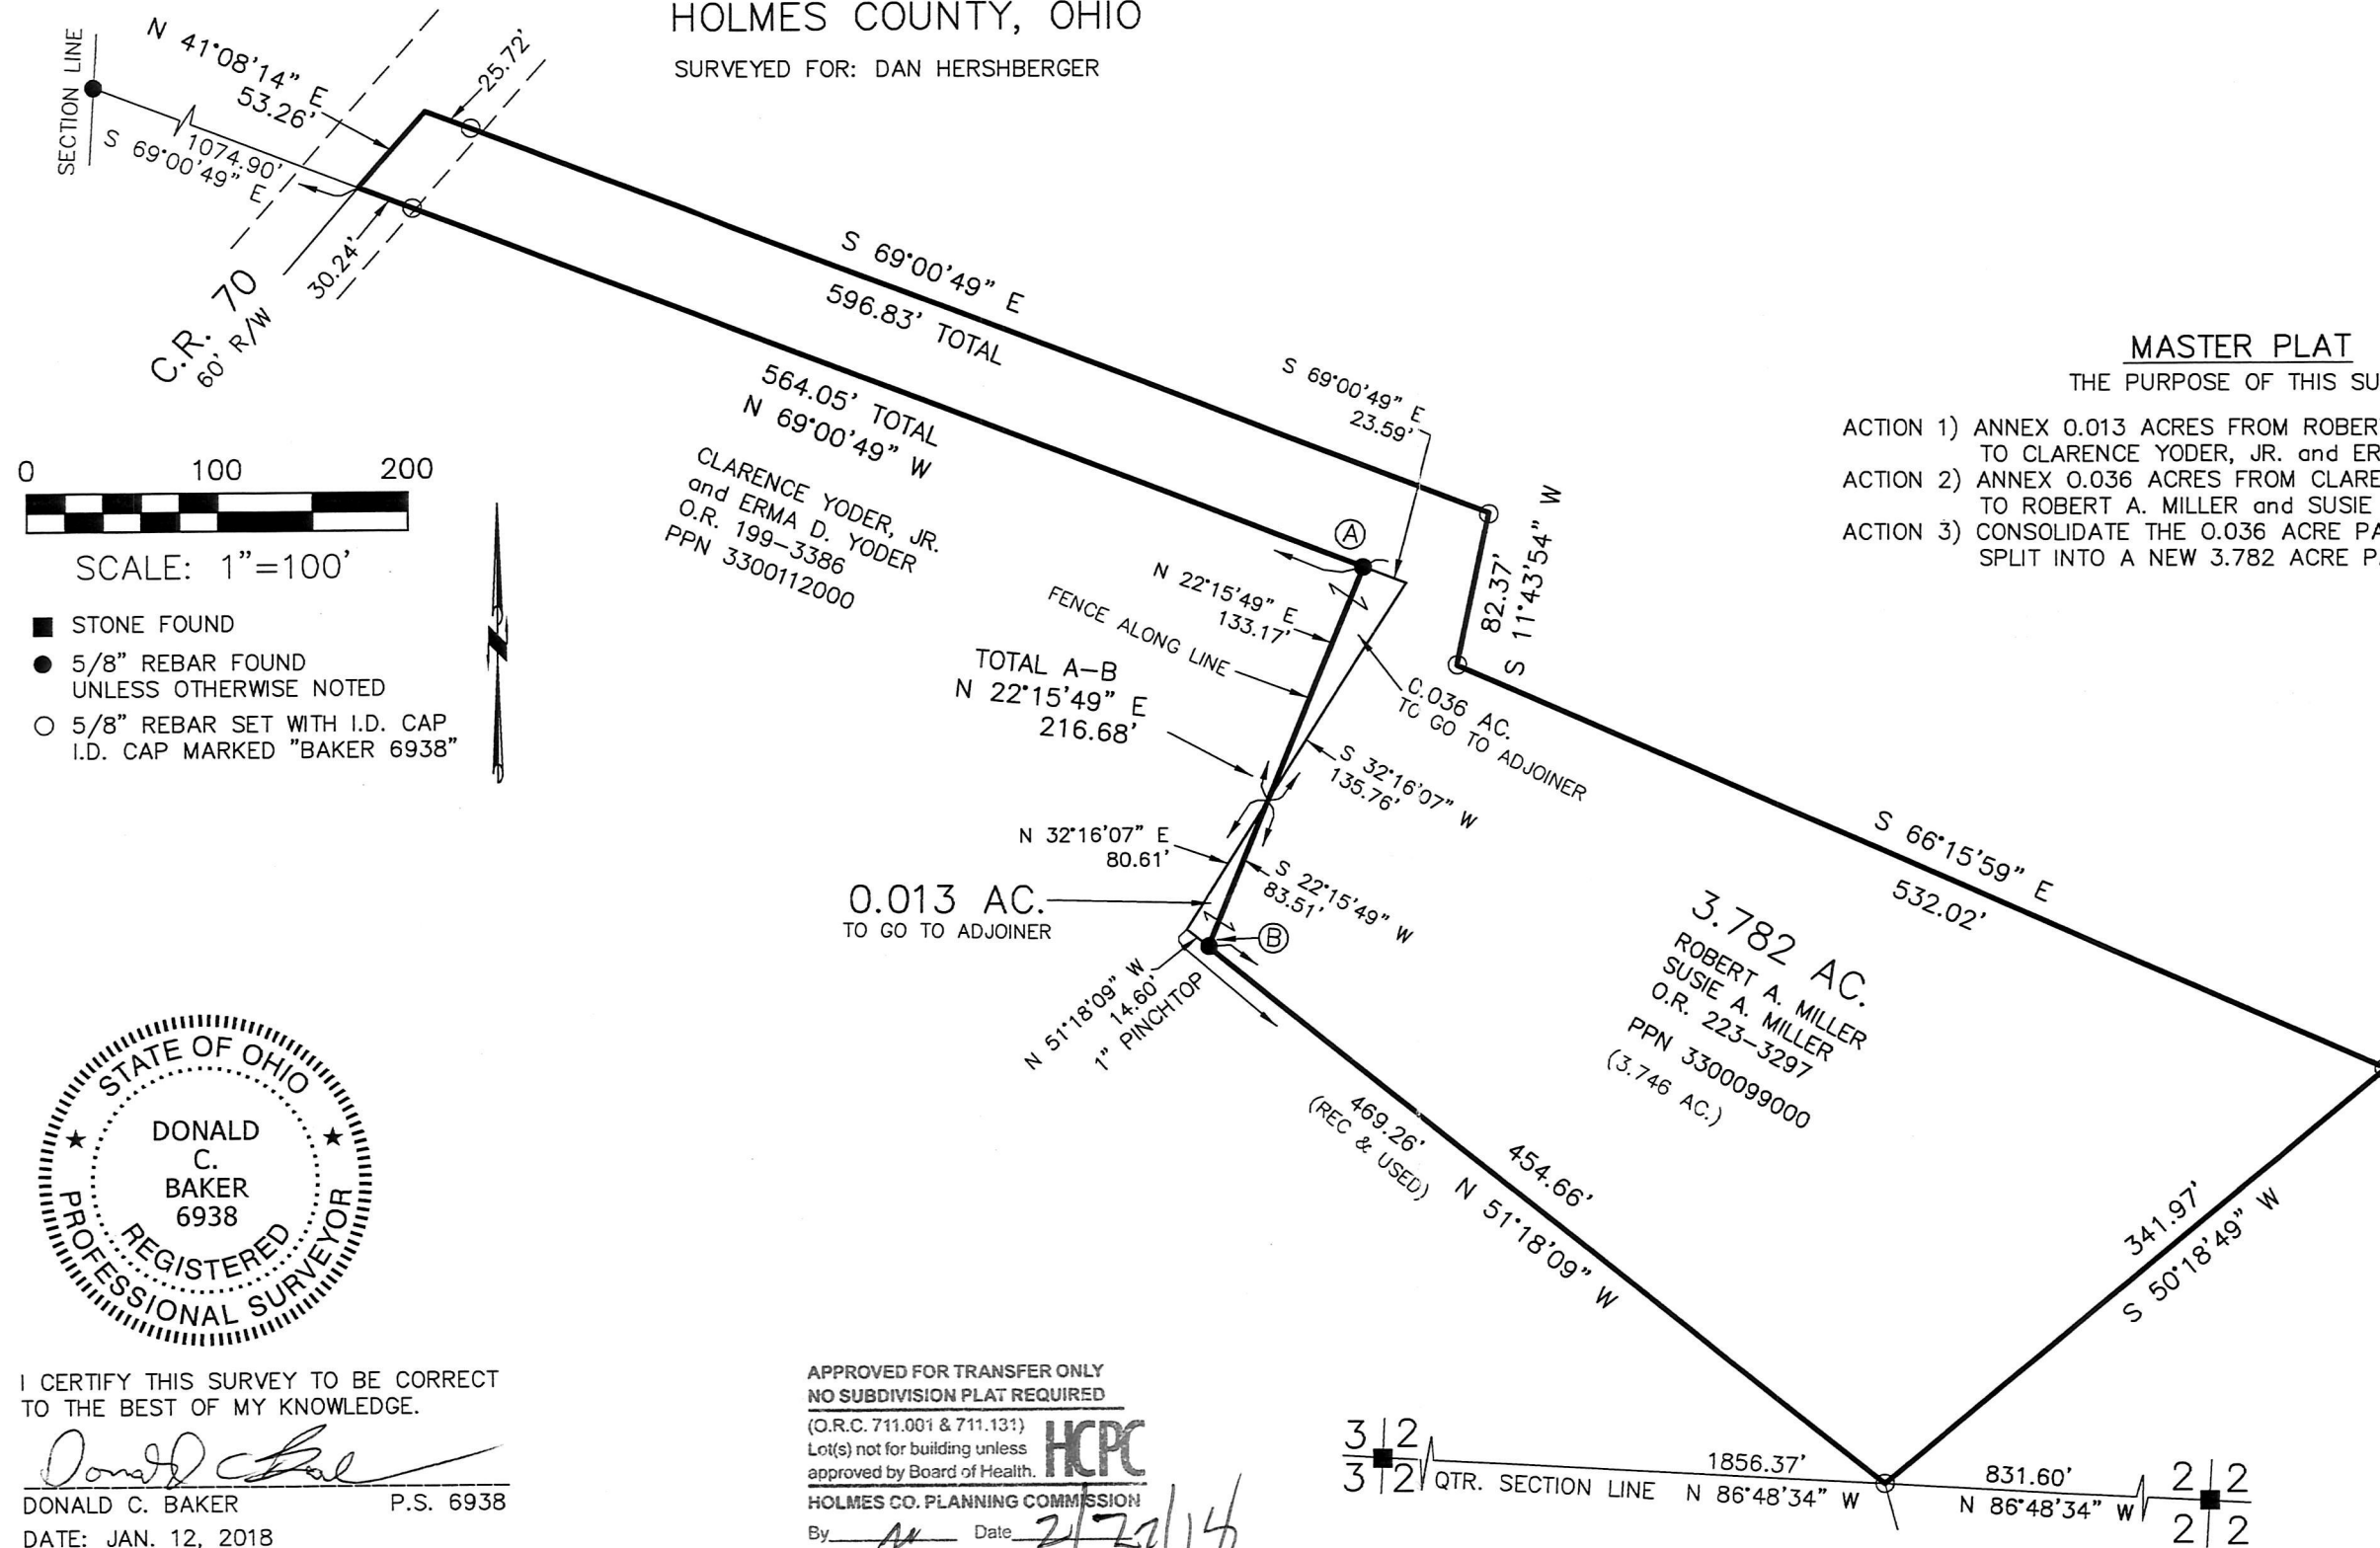

0 100 200
 SCALE: 1"=100'
 ■ STONE FOUND
 ● 5/8" REBAR FOUND
 UNLESS OTHERWISE NOTED
 ○ 5/8" REBAR SET WITH I.D. CAP
 I.D. CAP MARKED "BAKER 6938"



I CERTIFY THIS SURVEY TO BE CORRECT
 TO THE BEST OF MY KNOWLEDGE.

Donald C. Baker
 DONALD C. BAKER P.S. 6938
 DATE: JAN. 12, 2018
 FDB\KES
 FILE NAME: WORK4\S-605-17\MLD\DCB

APPROVED FOR TRANSFER ONLY
 NO SUBDIVISION PLAT REQUIRED
 (O.R.C. 711.001 & 711.131)
 Lot(s) not for building unless
 approved by Board of Health.
 HOLMES CO. PLANNING COMMISSION
 By *AK* Date *2/22/18*



3 | 2
 3 | 2 QTR. SECTION LINE N 86°48'34" W 1856.37' 831.60' 2 | 2
 2 | 2

PLAT APPROVED

3/23/2018 JTB

MASTER PLAT
 THE PURPOSE OF THIS SURVEY

- ACTION 1) ANNEX 0.013 ACRES FROM ROBERT A. MILLER and SUSIE A. MILLER TO CLARENCE YODER, JR. and ERMA D. YODER
- ACTION 2) ANNEX 0.036 ACRES FROM CLARENCE YODER, JR. and ERMA D. YODER TO ROBERT A. MILLER and SUSIE A. MILLER
- ACTION 3) CONSOLIDATE THE 0.036 ACRE PARCEL AND A 3.746 ACRE SPLIT INTO A NEW 3.782 ACRE PARCEL

REFERENCES
 O.R. VOL. 199 PAGE 3386
 O.R. VOL. 223 PAGE 3297
 PLAT VOL. 19 PAGE 594
 BEARINGS FROM PLAT
 VOL. 19 PAGE 594

BAKER SURVEYING, LLC
 138 N. CLAY STREET
 MILLERSBURG, OHIO 44654
 PH. 330-674-4788
 FAX 330-674-6027