
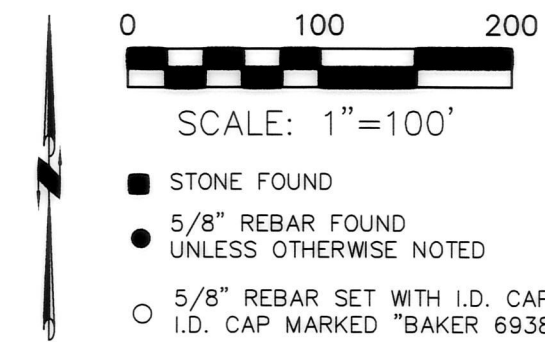
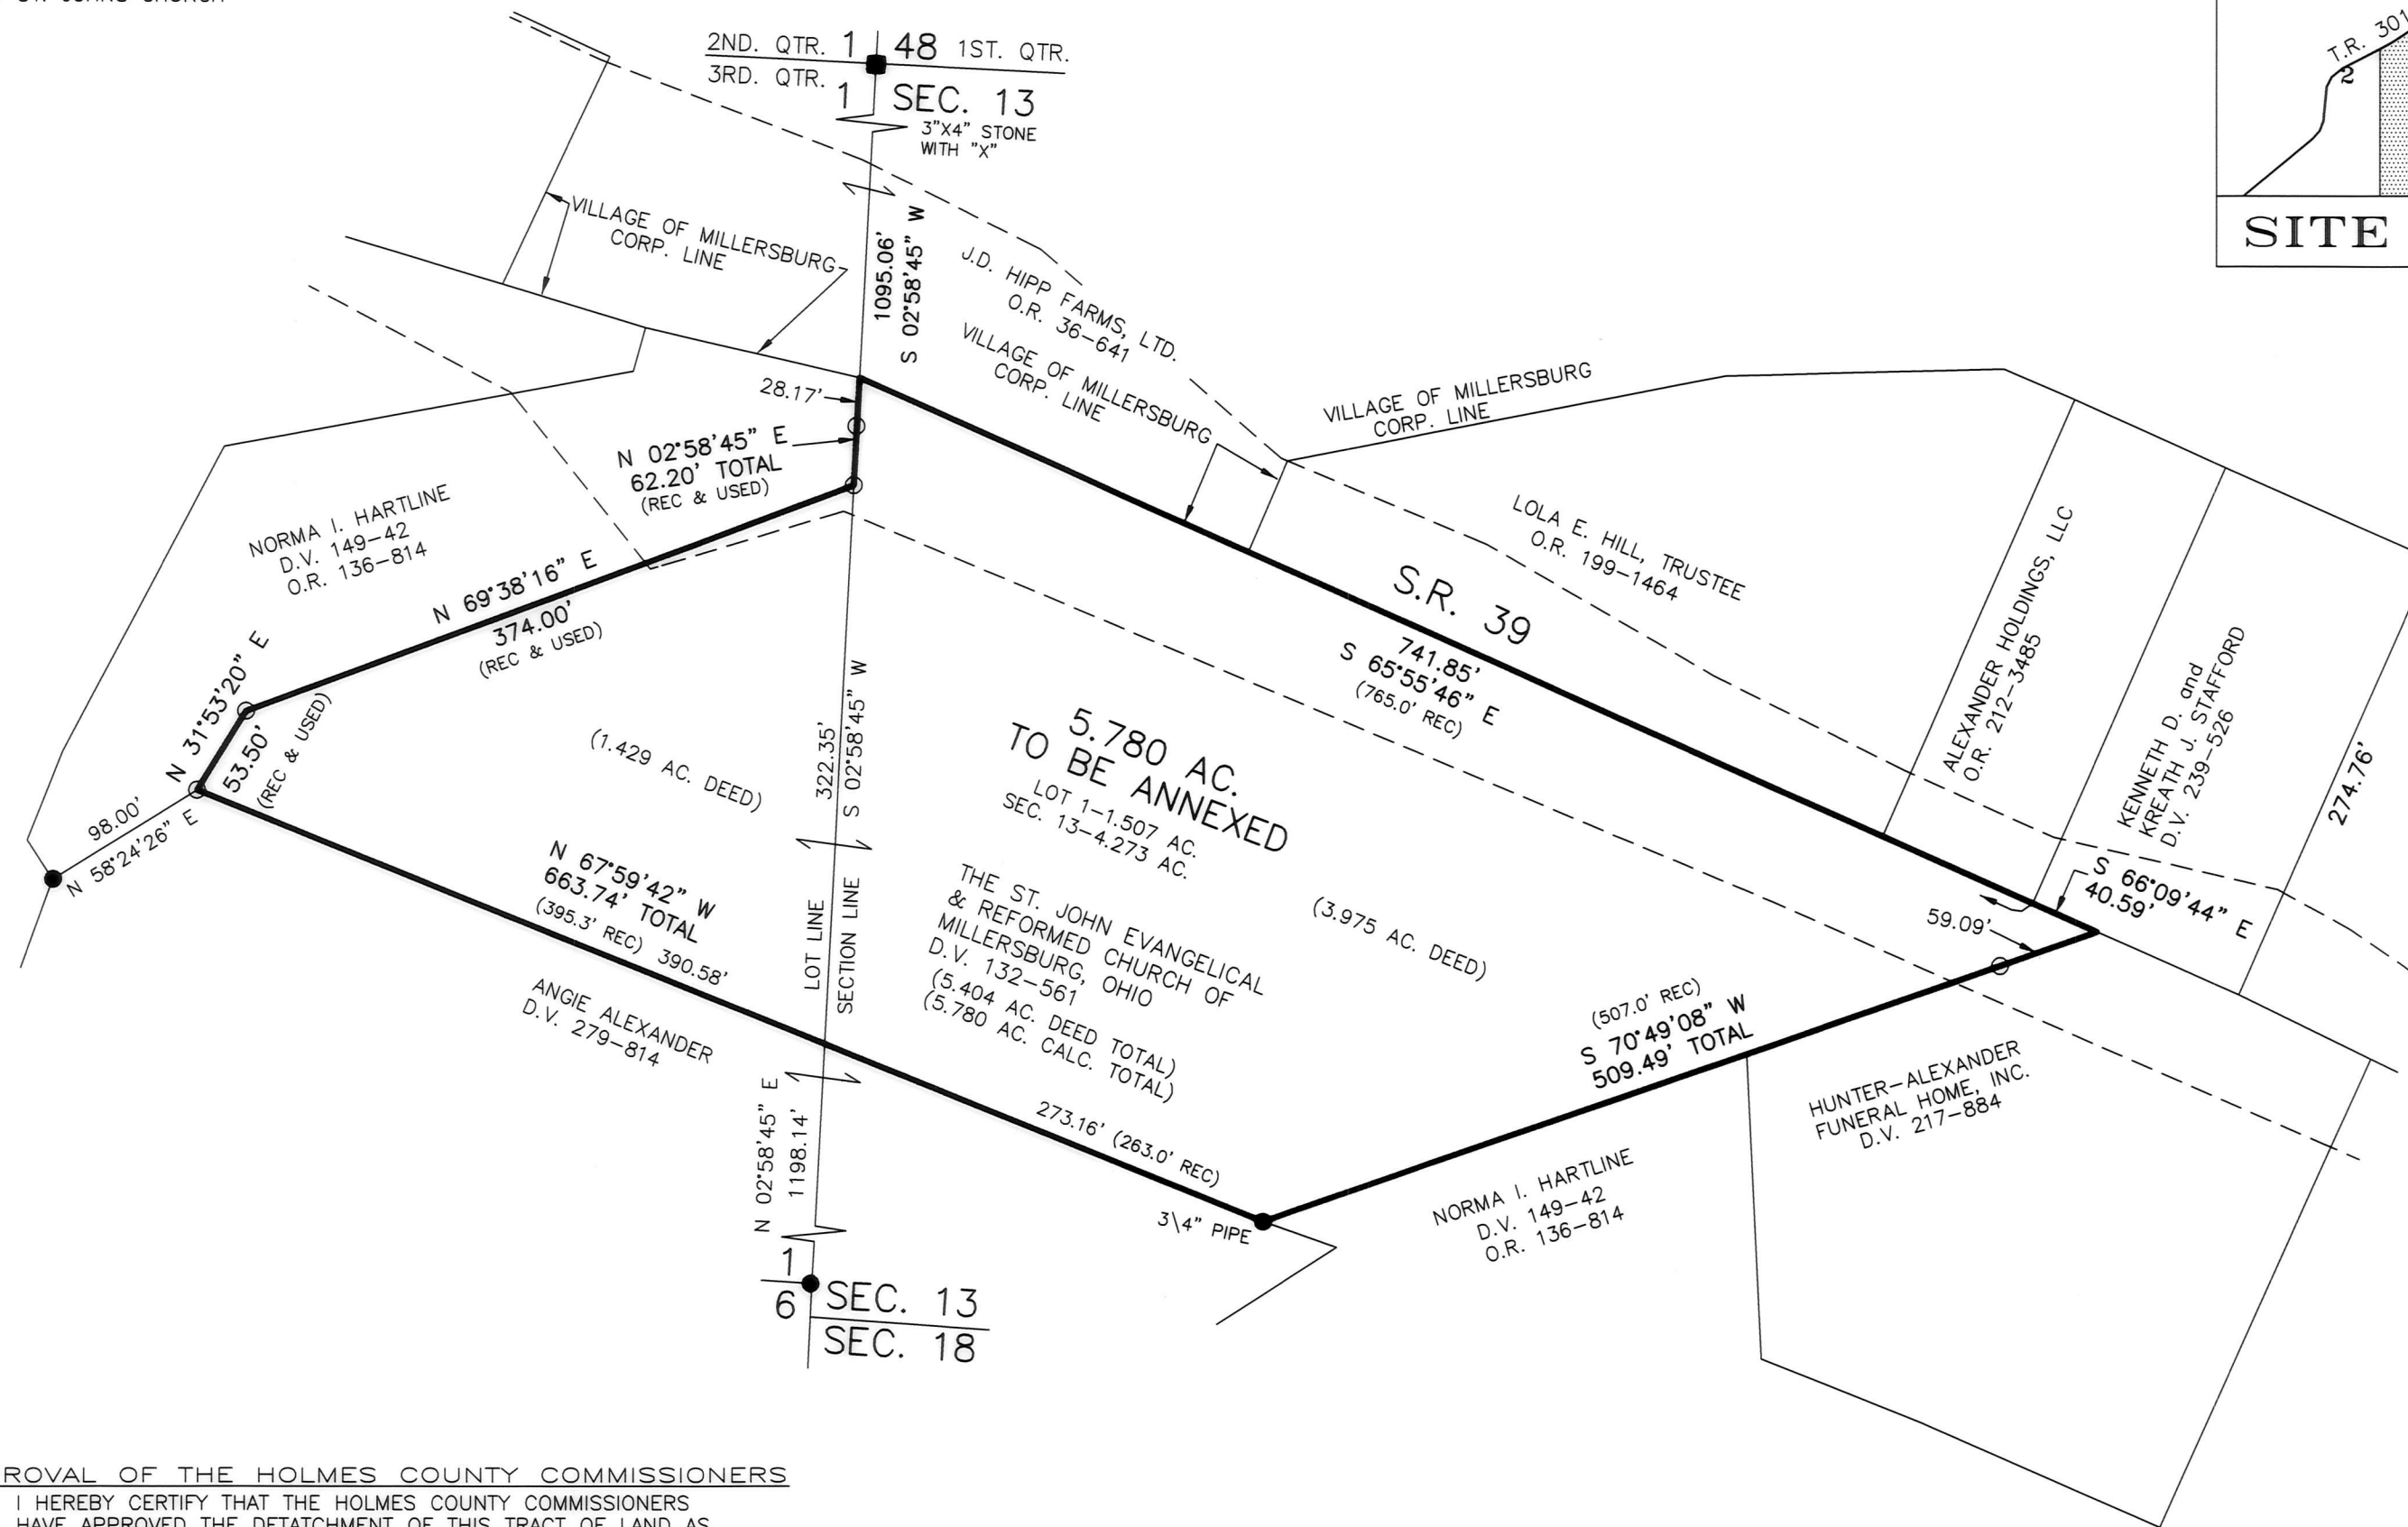


ORV 263 Pg 3242


PROPOSED ANNEXATION TO THE VILLAGE OF MILLERSBURG
 HARDY TOWNSHIP
 S.E. QTR. FRACTIONAL SECTION 13
 3RD. QTR., LOT 1
 T-9 N; R-7 W
 HOLMES COUNTY, OHIO

SURVEYED FOR: ST. JOHNS CHURCH

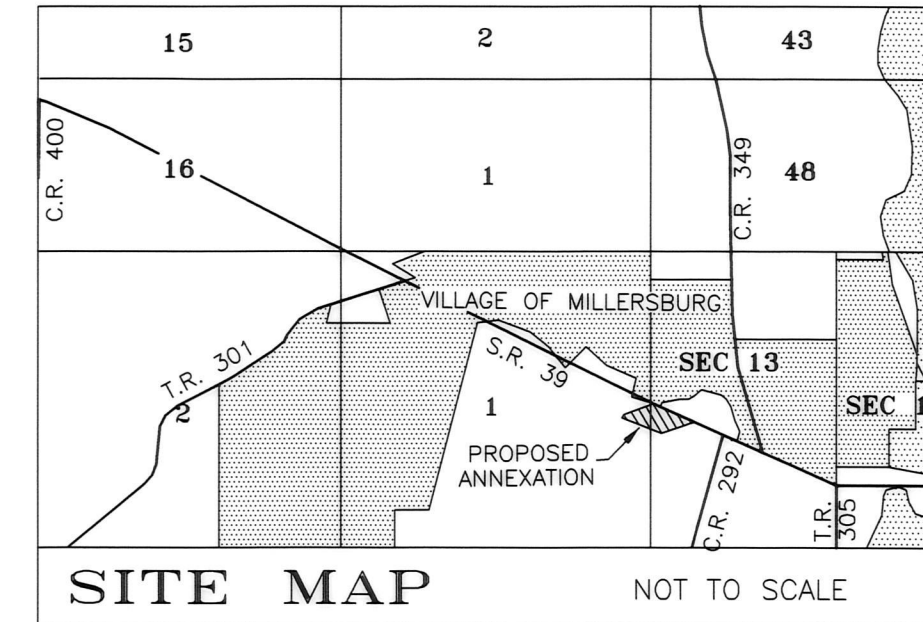

REFERENCES

- DEED VOL. 132 PAGE 561
- DEED VOL. 279 PAGE 814
- DEED VOL. 217 PAGE 884
- DEED VOL. 239 PAGE 526
- O.R. VOL. 136 PAGE 814
- O.R. VOL. 212 PAGE 3485
- O.R. VOL. 36 PAGE 641
- PLAT VOL. 3 PAGE 78 B
- PLAT VOL. 3 PAGE 81 B
- PLAT VOL. 12 PAGE 790
- PLAT VOL. 10 PAGE 39
- PLAT VOL. 14 PAGE 171
- PLAT VOL. 19 PAGE 620
- BEARINGS FROM
PLAT VOL. 19 PAGE 620

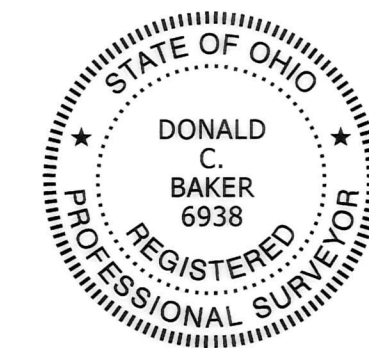

SURVEYOR'S CERTIFICATION

I HEREBY CERTIFY THAT THIS PLAT WAS PREPARED ON BEHALF OF THE PROPERTY OWNER FROM ACTUAL FIELD MEASUREMENTS ON THIS 19 DAY OF Dec., 2016

Donald C. Baker
 DONALD C. BAKER P.S. 6938
 DATE: DEC. 12, 2016
 CJG\JPD
 FILE NAME: WORK4\S-641-16

BAKER SURVEYING, LLC
 138 N. CLAY STREET
 MILLERSBURG, OHIO 44654
 PH. 330-674-4788
 FAX 330-674-6027

APPROVAL OF THE HOLMES COUNTY COMMISSIONERS

I HEREBY CERTIFY THAT THE HOLMES COUNTY COMMISSIONERS HAVE APPROVED THE DETACHMENT OF THIS TRACT OF LAND AS SHOWN HEREON, FROM HOLMES COUNTY.

RESOLUTION # 12-0417-1
 THIS 4th DAY OF December, 2017

[Signature]
 CHAIRMAN, HOLMES COUNTY COMMISSIONERS

APPROVAL BY THE MILLERSBURG PLANNING COMMISSION

I HEREBY CERTIFY THAT THIS PLAT FOR ANNEXATION WAS APPROVED BY THE MILLERSBURG PLANNING COMMISSION AT A MEETING HELD ON THE 4 DAY OF October 2017

[Signature]
 PRESIDENT, MILLERSBURG PLANNING COMMISSION

APPROVAL OF THE MILLERSBURG VILLAGE COUNCIL

I HEREBY APPROVE THAT THIS PLAT FOR ANNEXATION WAS APPROVED BY THE VILLAGE COUNCIL OF MILLERSBURG, OHIO AT A MEETING HELD ON THE 26 DAY OF Feb. 2018

RESOLUTION # 2018-04

[Signature]
 VILLAGE CLERK

TRANSFER NOT NECESSARY
 DATE March 28, 2018
 AUDITOR Jackie McKee JR