


ORV 263 PG 4223

BERLIN TOWNSHIP  
 N.E. QTR. SECTION 6  
 T-9 N; R-5 W  
 HOLMES COUNTY, OHIO

SURVEYED FOR: DROYZ, LTD.

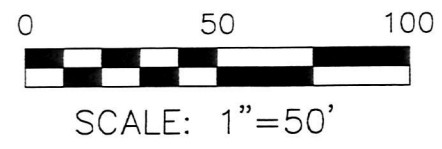


- 5/8" REBAR FOUND UNLESS OTHERWISE NOTED
- 5/8" REBAR SET WITH I.D. CAP I.D. CAP MARKED "BAKER 6938"

APPROVED FOR TRANSFER ONLY  
 SUBDIVISION PLAT REQUIRED  
 (Sections 711.001 & 711.131)  
 Not for building unless  
 approved by Board of Health.  
 HCP  
 HOLMES CO. PLANNING COMMISSION  
 by M Date 3/16/19



I CERTIFY THIS SURVEY TO BE CORRECT TO THE BEST OF MY KNOWLEDGE.

A-L  
 AARON L. GERBER P.S. 8379  
 DATE: FEB. 9, 2018  
 ALG/VJD  
 FILE NAME: WORK5\S-58-18

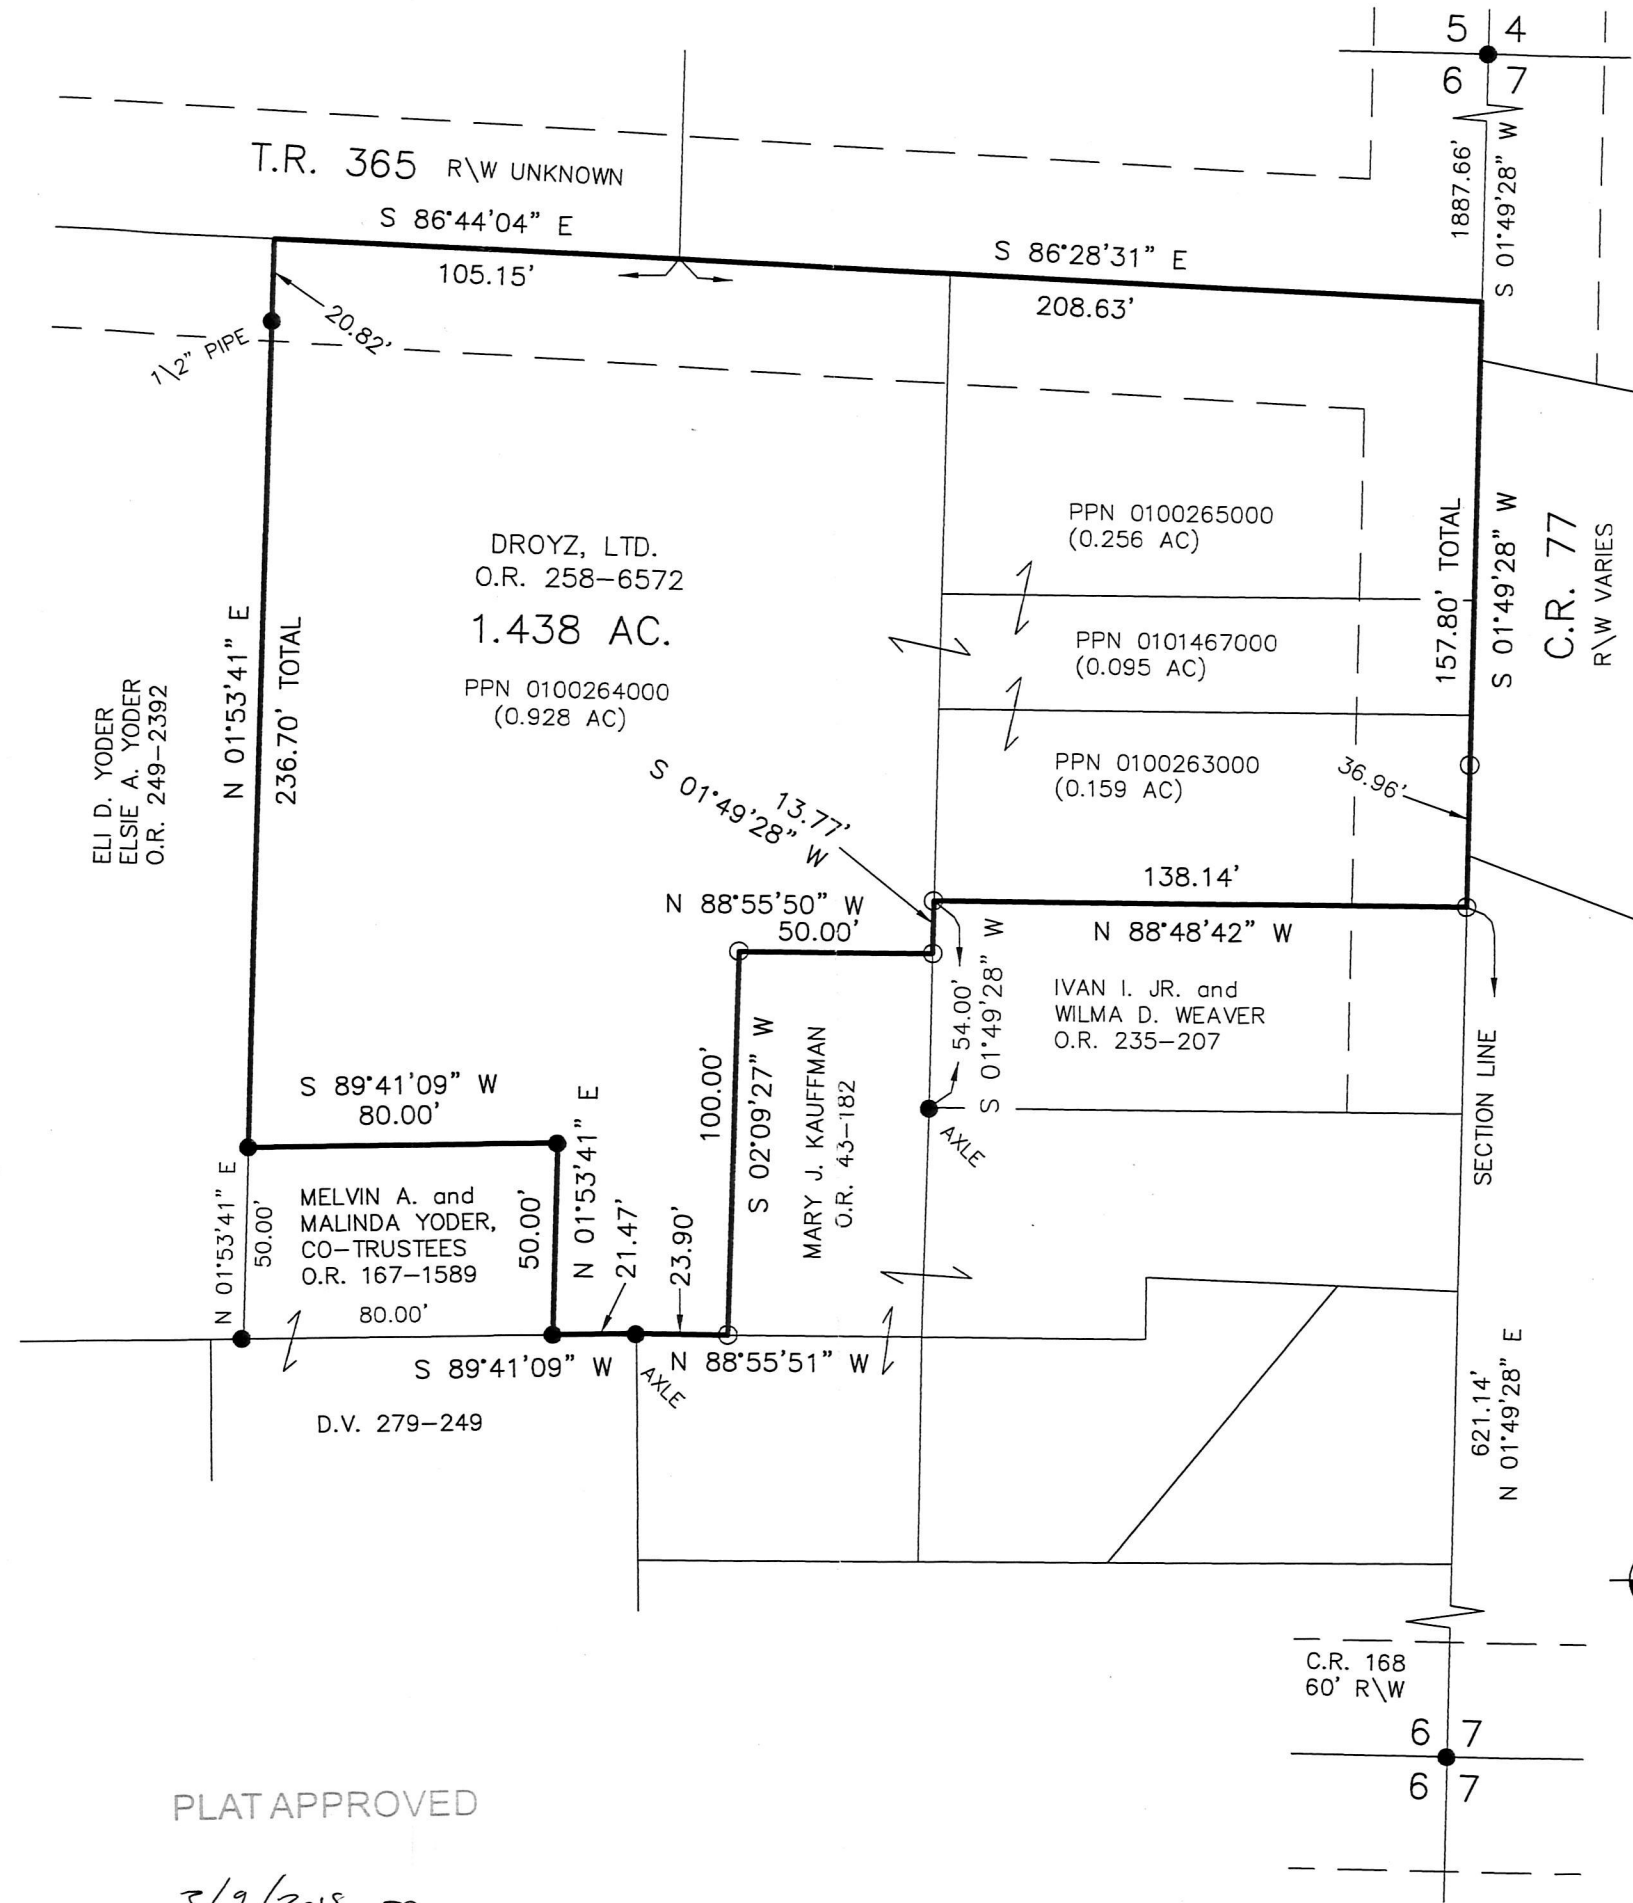

- REFERENCES
- DEED VOL. 279 PAGE 249
  - O.R. VOL. 258 PAGE 6572
  - O.R. VOL. 235 PAGE 207
  - O.R. VOL. 43 PAGE 182
  - O.R. VOL. 249 PAGE 2392
  - O.R. VOL. 167 PAGE 1589
  - PLAT VOL. 5 PAGE 174
  - PLAT VOL. 8 PAGE 186
  - PLAT VOL. 18 PAGE 769
  - PLAT VOL. 17 PAGE 839
  - PLAT VOL. 19 PAGE 1162
  - PLAT VOL. 19 PAGE 1174
  - PLAT VOL. 17 PAGE 839
  - PLAT VOL. 5 PAGE 174
- BEARINGS ASSUMED

PLAT APPROVED  
3/9/2018

BAKER SURVEYING, LLC  
 138 N. CLAY STREET  
 MILLERSBURG, OHIO 44654  
 PH. 330-674-4788  
 FAX 330-674-6027  
 EMAIL: bakersurveying@gmail.com

