

8 0 5 1 5 1 3  
Tx: 4027216

MONROE TOWNSHIP  
2ND. QTR., LOT 20  
T-9 N; R-8 W  
HOLMES COUNTY, OHIO

SURVEYED FOR: BEN HIPP

201800110074

B: 19 P: 3432

FILED FOR RECORD IN

HOLMES COUNTY, OH


ANITA HALL, COUNTY RECORDER

04/12/2018 09:25 AM

SMALL PLAT . 40.00

PAGES: 1

ORV 263 PG 4436

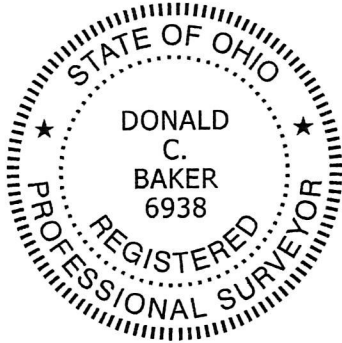

I CERTIFY THIS SURVEY TO BE CORRECT  
TO THE BEST OF MY KNOWLEDGE.


*Donald C. Baker*

DONALD C. BAKER P.S. 6938

DATE: MARCH 14, 2018



FDB\KES

FILE NAME: WORK4\S-132-18

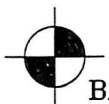

BAKER SURVEYING, LLC  
138 N. CLAY STREET  
MILLERSBURG, OHIO 44654  
PH. 330-674-4788  
FAX 330-674-6027

APPROVED FOR TRANSFER ONLY  
NO SUBDIVISION PLAT REQUIRED  
(O.R.C. 711.001 & 711.131)  
Lots) not for building unless  
approved by Board of Health.  
HOLMES CO. PLANNING COMMISSION  
By *[Signature]* Date *3/22/18*

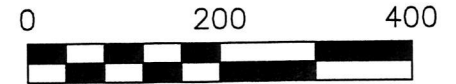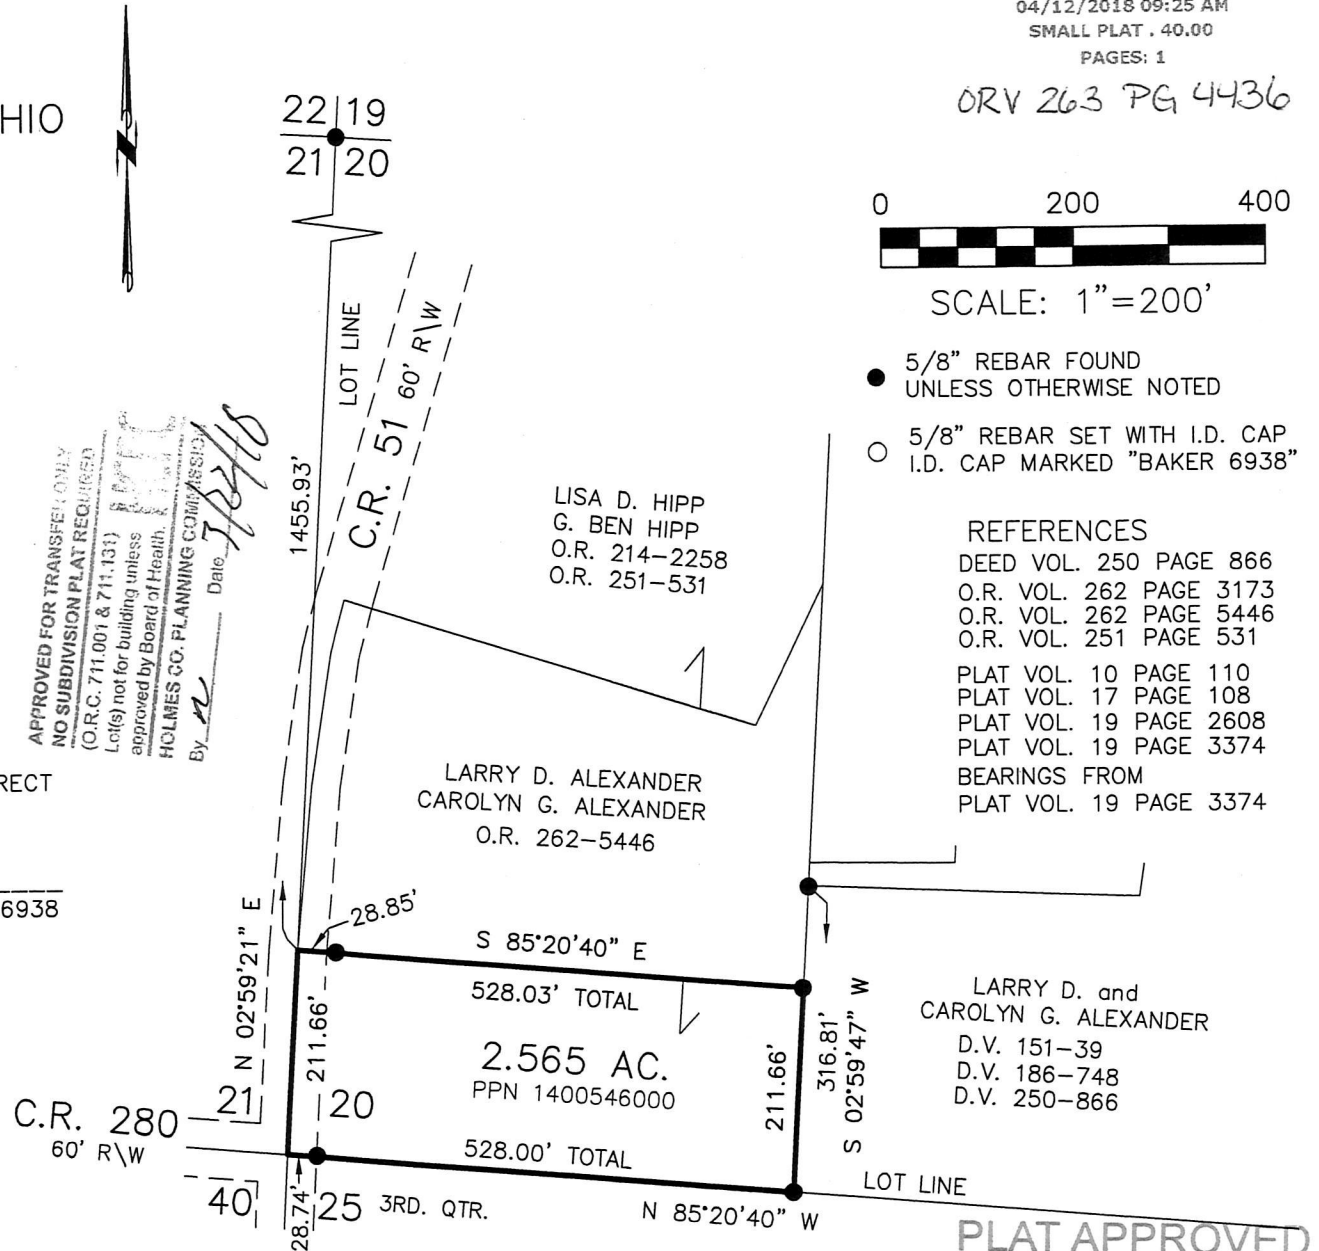

SCALE: 1"=200'

- 5/8" REBAR FOUND  
UNLESS OTHERWISE NOTED
- 5/8" REBAR SET WITH I.D. CAP  
I.D. CAP MARKED "BAKER 6938"

REFERENCES

- DEED VOL. 250 PAGE 866
- O.R. VOL. 262 PAGE 3173
- O.R. VOL. 262 PAGE 5446
- O.R. VOL. 251 PAGE 531
- PLAT VOL. 10 PAGE 110
- PLAT VOL. 17 PAGE 108
- PLAT VOL. 19 PAGE 2608
- PLAT VOL. 19 PAGE 3374
- BEARINGS FROM  
PLAT VOL. 19 PAGE 3374

LARRY D. and  
CAROLYN G. ALEXANDER  
D.V. 151-39  
D.V. 186-748  
D.V. 250-866

PLAT APPROVED

*3/22/2018*