


ORW 263 Pg 5144

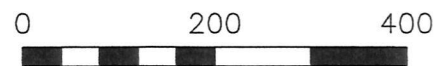

SCALE: 1"=200'


- STONE FOUND
- ▲ R.R. SPIKE FOUND
- 5/8" REBAR FOUND UNLESS OTHERWISE NOTED
- 5/8" REBAR SET WITH I.D. CAP I.D. CAP MARKED "BAKER 6938"

REFERENCES

DEED VOL. 231 PAGE 402	PLAT VOL. 2 PAGE 562
O.R. VOL. 227 PAGE 2394	PLAT VOL. 17 PAGE 420
O.R. VOL. 253 PAGE 774	PLAT VOL. 8 PAGE 176
O.R. VOL. 209 PAGE 1914	PLAT VOL. 4 PAGE 88
O.R. VOL. 251 PAGE 2195	PLAT VOL. 12 PAGE 385
O.R. VOL. 183 PAGE 1500	PLAT VOL. 18 PAGE 579
	PLAT VOL. 19 PAGE 503
BEARINGS FROM	PLAT VOL. 19 PAGE 1482
PLAT VOL. 2 PAGE 562	PLAT VOL. 19 PAGE 2775
	PLAT VOL. 8 PAGE 703
	PLAT VOL. 19 PAGE 1024

SALT CREEK TOWNSHIP  
 3RD. QTR., LOTS 13 & 23  
 T-10 N; R-5 W  
 HOLMES COUNTY, OHIO

SURVEYED FOR: DANIEL MILLER

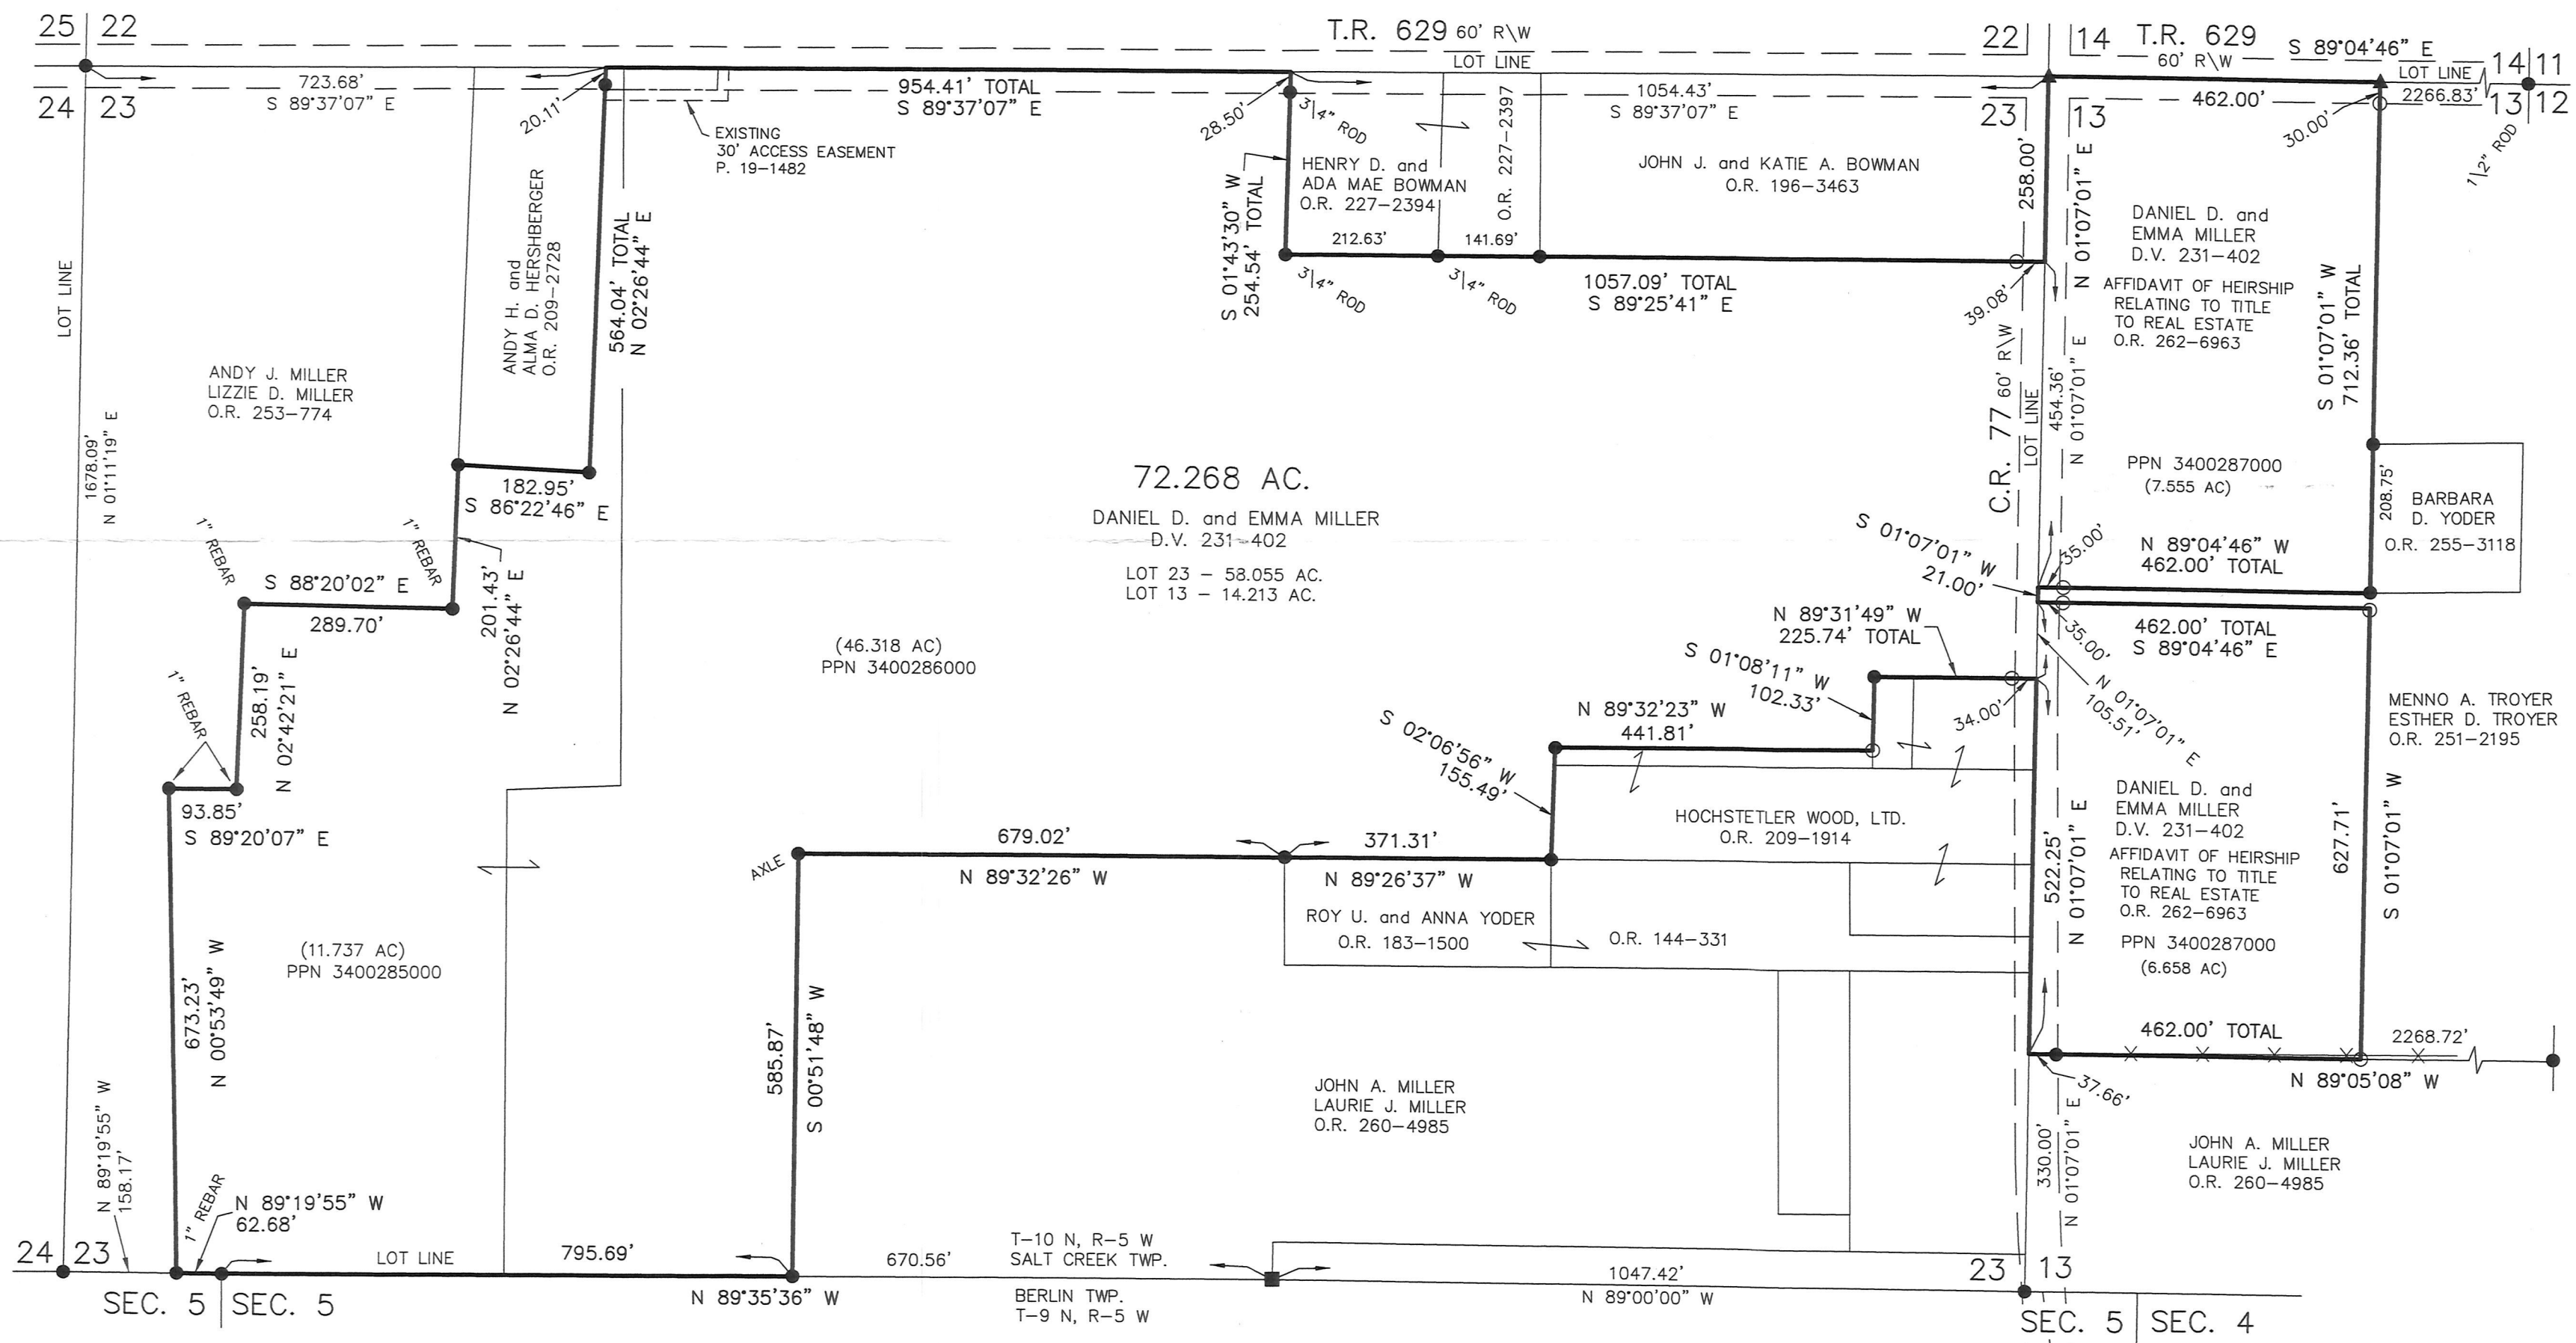

I CERTIFY THIS SURVEY TO BE CORRECT TO THE BEST OF MY KNOWLEDGE.  
 AARON L. GERBER P.S. 8379  
 DATE: FEB. 23, 2018  
 ALG/KES  
 FILE NAME: WORK5\S-86-18



APPROVED FOR TRANSFER ONLY  
 NO SUBDIVISION PLAT REQUIRED  
 (O.R.C. 711.001 & 711.131)  
 (Lots) not for building unless approved by Board of Health  
 HOLMES CO. PLANNING COMMISSION  
 By: [Signature] Date: 2/23/18

BAKER SURVEYING, LLC  
 138 N. CLAY STREET  
 MILLERSBURG, OHIO 44654  
 PH. 330-674-4788  
 FAX 330-674-6027  
 EMAIL: bakersurveying@gmail.com

PLAT APPROVED

3/19/2018

