

CLARK TOWNSHIP
 N.E. QTR. SECTION 9
 T-8 N; R-5 W
 HOLMES COUNTY, OHIO

201800110330
 B: 19 P: 3444
 FILED FOR RECORD IN
 HOLMES COUNTY, OH
 ANITA HALL, COUNTY RECORDER
 04/26/2018 02:41 PM
 SMALL PLAT . 40.00
 PAGES: 1

ORV 263 PG 5761

SURVEYED FOR: NOAH YODER

0 100 200



SCALE: 1"=100'

- 5/8" REBAR FOUND UNLESS OTHERWISE NOTED
- △ R.R. SPIKE SET
- P.K. NAIL SET
- 5/8" REBAR SET WITH I.D. CAP I.D. CAP MARKED "BAKER 6938"




Additional approval for this and any adjacent properties must be requested and granted prior to any future transfers by deed. Recording of this document does not waive the requirements of local Health District Subdivision Regulations or other governing authorities which may be in effect at the time of any future deed transfer.



REFERENCES

- O.R. VOL. 40 PAGE 719
- O.R. VOL. 40 PAGE 717
- PLAT VOL. 17 PAGE 275
- PLAT VOL. 19 PAGE 362
- PLAT VOL. 10 PAGE 893
- BEARINGS FROM PLAT VOL. 17 PAGE 275

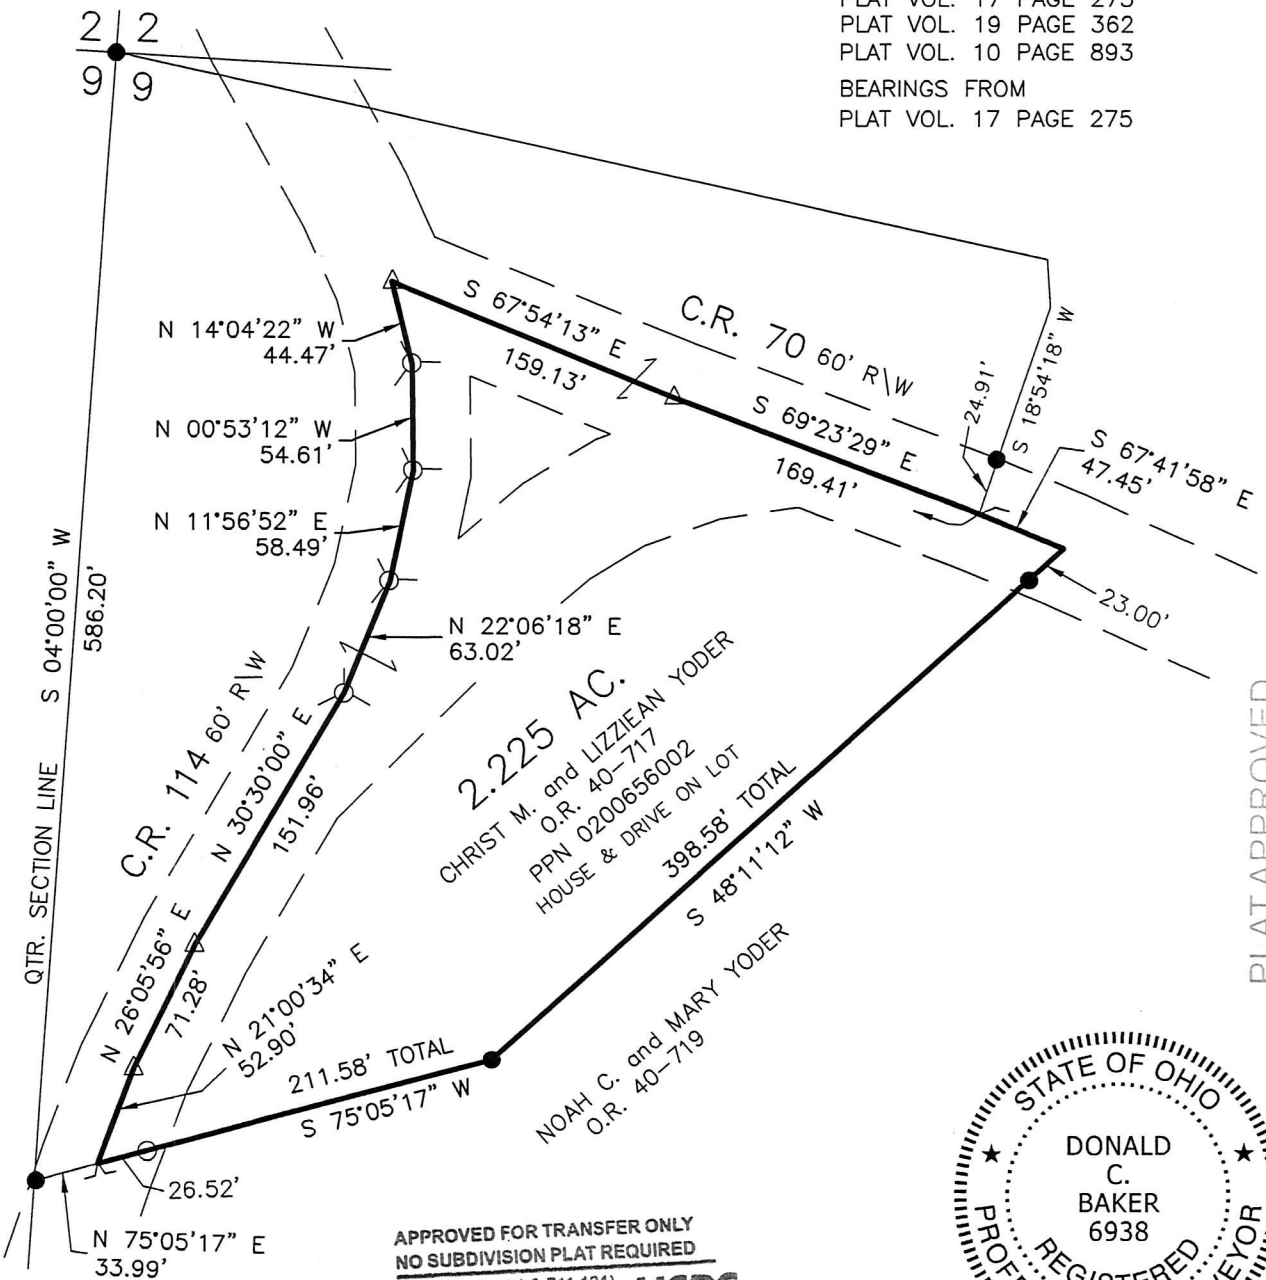

2.225 AC.
 CHRIST M. and LIZZIEAN YODER
 O.R. 40-717
 PPN 0200656002
 HOUSE & DRIVE ON LOT
 398.58' TOTAL
 NOAH C. and MARY YODER
 O.R. 40-719

APPROVED FOR TRANSFER ONLY
 NO SUBDIVISION PLAT REQUIRED
 (O.R.C. 711.001 & 711.131)
 Lot(s) not for building unless approved by Board of Health.
 HCPC
 HOLMES CO. PLANNING COMMISSION



PLAT APPROVED

4/18/2018 DJ



BAKER SURVEYING, LLC
 138 N. CLAY STREET
 MILLERSBURG, OHIO 44654
 PH. 330-674-4788
 FAX 330-674-6027
 EMAIL: bakersurveying@gmail.com

I CERTIFY THIS SURVEY TO BE CORRECT TO THE BEST OF MY KNOWLEDGE.
 DONALD C. BAKER P.S. 6938
 DATE: APRIL 12, 2018
 KES
 FILE NAME: WORK5\S-206-18

