

201800110447
 B: 19 P: 3449
 FILED FOR RECORD IN
 HOLMES COUNTY, OH
 ANITA HALL, COUNTY RECORDER
 05/03/2018 03:36 PM
 SMALL PLAT . 40:00
 PAGES: 1

ORV 263 PG 6319

CLARK TOWNSHIP
 S.E. QTR. SECTION 5
 T-8 N; R-5 W
 HOLMES COUNTY, OHIO



SURVEYED FOR: VERNA SCHLABACH



SCALE: 1"=40'


- 5/8" REBAR FOUND
UNLESS OTHERWISE NOTED
- 5/8" REBAR SET WITH I.D. CAP
I.D. CAP MARKED "BAKER 6938"



I CERTIFY THIS SURVEY TO BE CORRECT
 TO THE BEST OF MY KNOWLEDGE.

Donald C. Baker
 DONALD C. BAKER P.S. 6938


DATE: MARCH 19, 2018
 ALG\VJD
 FILE NAME: WORK5\S-161-18

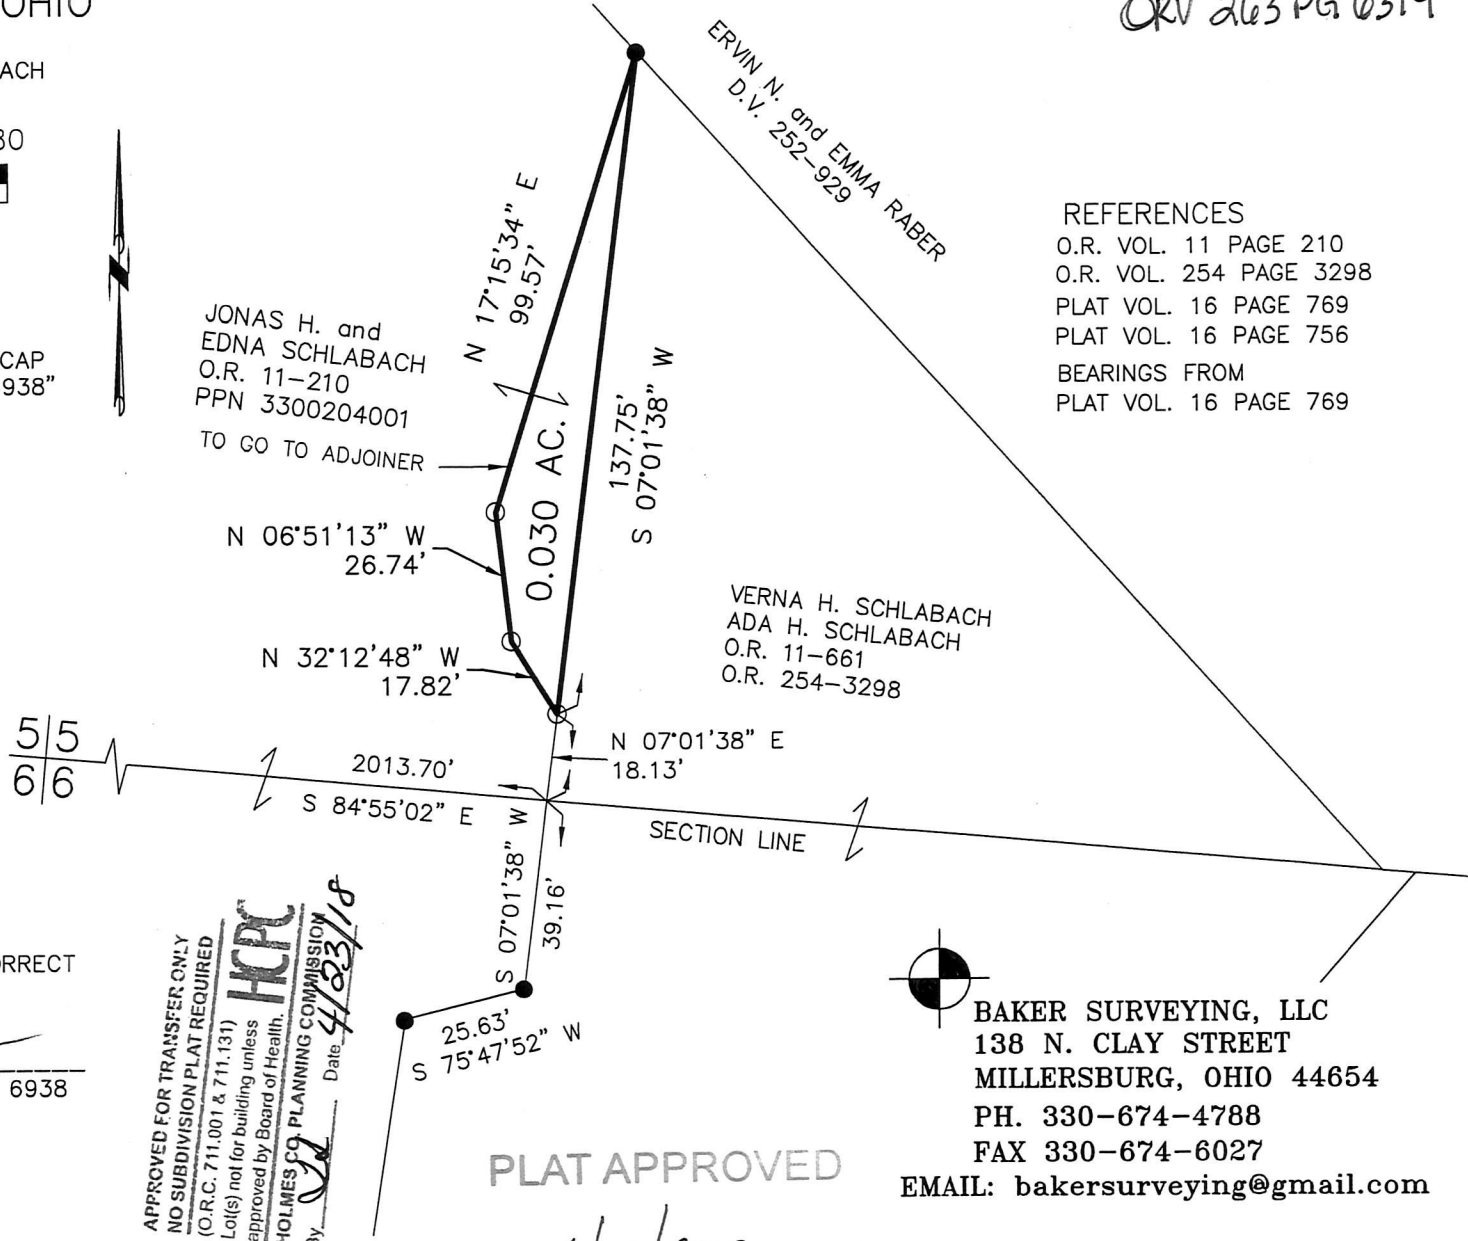

REFERENCES
 O.R. VOL. 11 PAGE 210
 O.R. VOL. 254 PAGE 3298
 PLAT VOL. 16 PAGE 769
 PLAT VOL. 16 PAGE 756
 BEARINGS FROM
 PLAT VOL. 16 PAGE 769

APPROVED FOR TRANSFER ONLY
 NO SUBDIVISION PLAT REQUIRED
 (O.R.C. 711.001 & 711.131)
 Lot(s) not for building unless
 approved by Board of Health.
 HOLMES CO. PLANNING COMMISSION
 By: *[Signature]* Date: 4/18/18

PLAT APPROVED
 4/18/2018

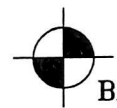

BAKER SURVEYING, LLC
 138 N. CLAY STREET
 MILLERSBURG, OHIO 44654
 PH. 330-674-4788
 FAX 330-674-6027
 EMAIL: bakersurveying@gmail.com