


PAINT TOWNSHIP
 S.E. QTR. SECTION 30
 T-15 N; R-11 W
 HOLMES COUNTY, OHIO

SURVEYED FOR: DAVID H. MILLER

REFERENCES

DEED VOL. 261 PAGE 1022
 DEED VOL. 268 PAGE 308
 DEED VOL. 270 PAGE 21
 PLAT VOL. 18 PAGE 823
 PLAT VOL. 19 PAGE 1173
 BEARINGS FROM
 PLAT VOL. 18 PAGE 823

0 200 400

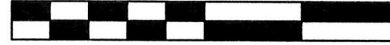

SCALE: 1"=200'

- STONE FOUND
- ▲ R.R. SPIKE FOUND
- 5/8" REBAR FOUND
UNLESS OTHERWISE NOTED
- 5/8" REBAR SET WITH I.D. CAP
I.D. CAP MARKED "BAKER 6938"



201800110501

B: 19 P: 3452

FILED FOR RECORD IN

HOLMES COUNTY, OH

ANITA HALL, COUNTY RECORDER

05/07/2018 11:24 AM

SMALL PLAT . 40.00

APPROVED FOR TRANSFER ONLY
 NO SUBDIVISION PLAT REQUIRED

PAGES: 1

(O.R.C. 711.001 & 711.131)

Lot(s) not for building unless

approved by Board of Health.

HOLMES CO. PLANNING COMMISSION

By no Date 4/24/18

OKW 263 pg 6576



I CERTIFY THIS SURVEY TO BE CORRECT
 TO THE BEST OF MY KNOWLEDGE.


Donald C. Baker

DONALD C. BAKER P.S. 6938


DATE: MARCH 6, 2018

KES\JNG

FILE NAME: WORK4\S-77-18

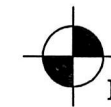

BAKER SURVEYING, LLC
 138 N. CLAY STREET
 MILLERSBURG, OHIO 44654
 PH. 330-674-4788
 FAX 330-674-6027

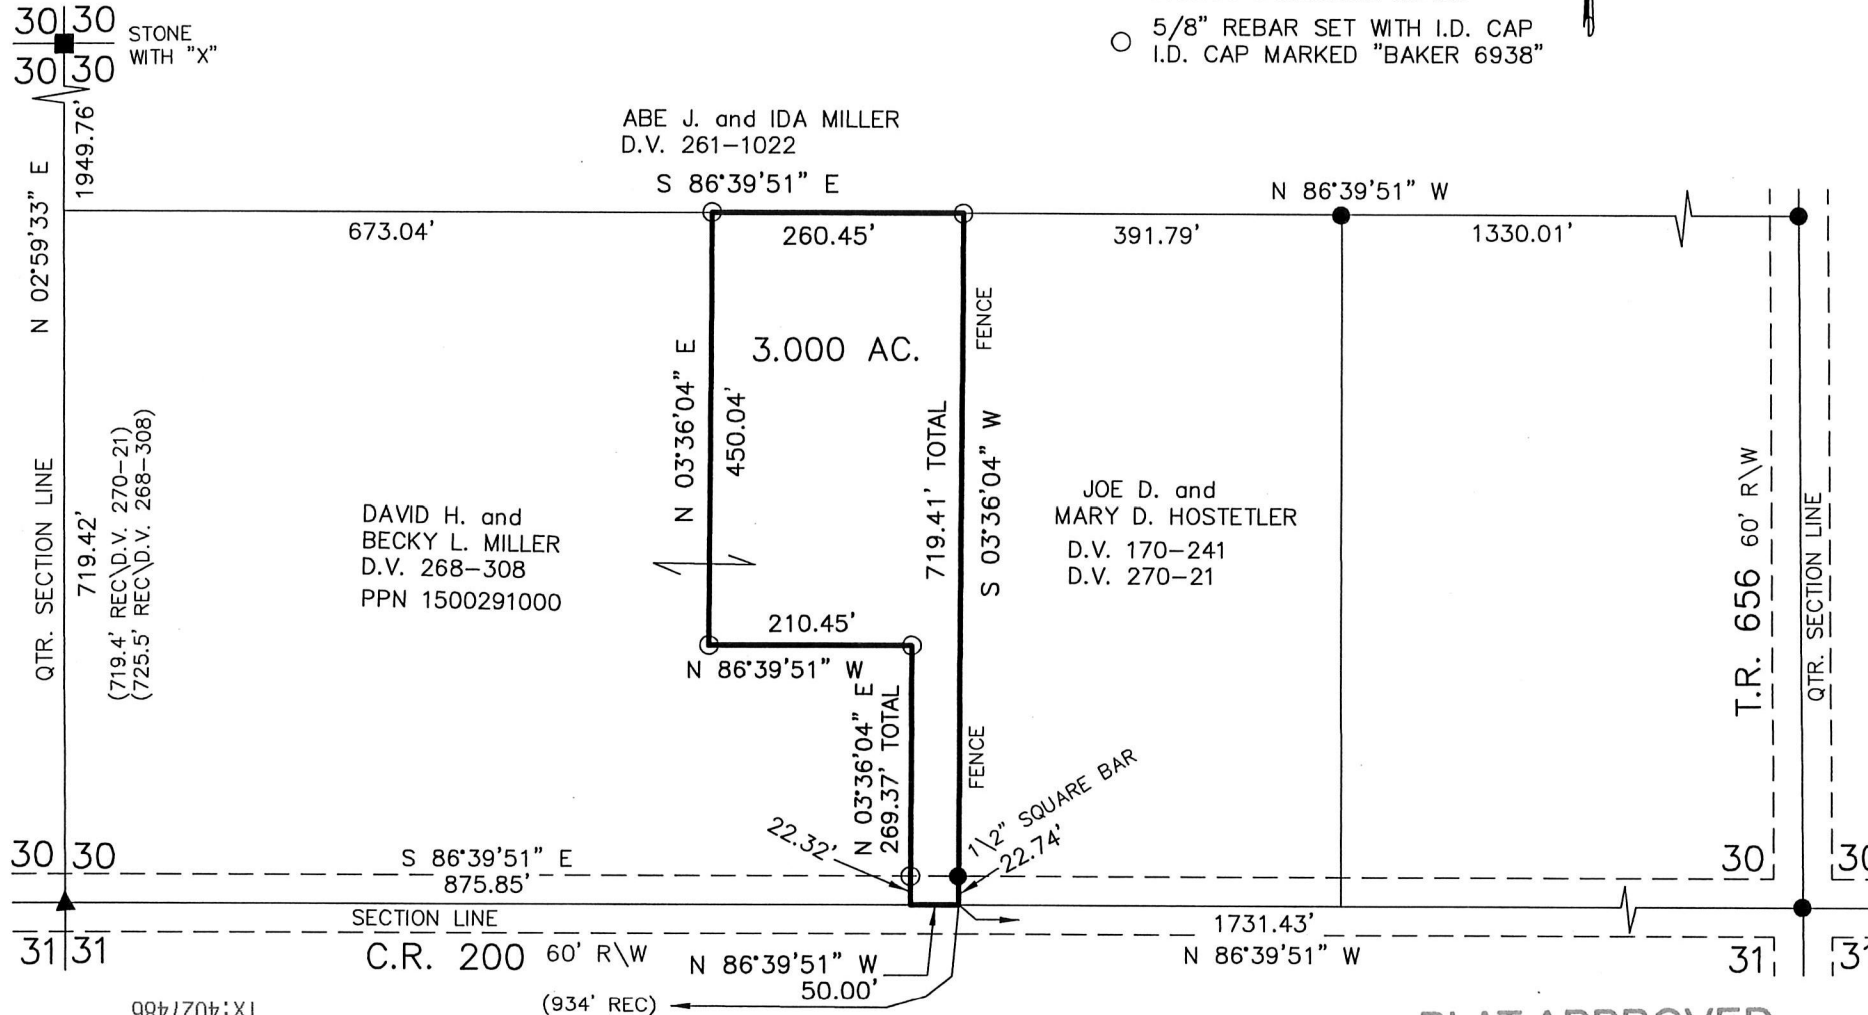

PLAT APPROVED

4/19/2018

