



VILLAGE OF BENTON
 PART OUTLOT 5
 SALT CREEK TOWNSHIP
 4TH. QTR., LOT 18
 T-10 N; R-6 W
 HOLMES COUNTY, OHIO

SURVEYED FOR: JONAS J. MILLER

201800110527

B: 19 P: 3454

FILED FOR RECORD IN

HOLMES COUNTY, OH


ANITA HALL, COUNTY RECORDER

05/08/2018 09:44 AM

SMALL PLAT . 40.00


PAGES: 1

ORV 263 PG 6665

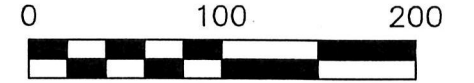

SCALE: 1"=100'

- 5/8" REBAR FOUND
UNLESS OTHERWISE NOTED
- 5/8" REBAR SET WITH I.D. CAP
I.D. CAP MARKED "BAKER 6938"

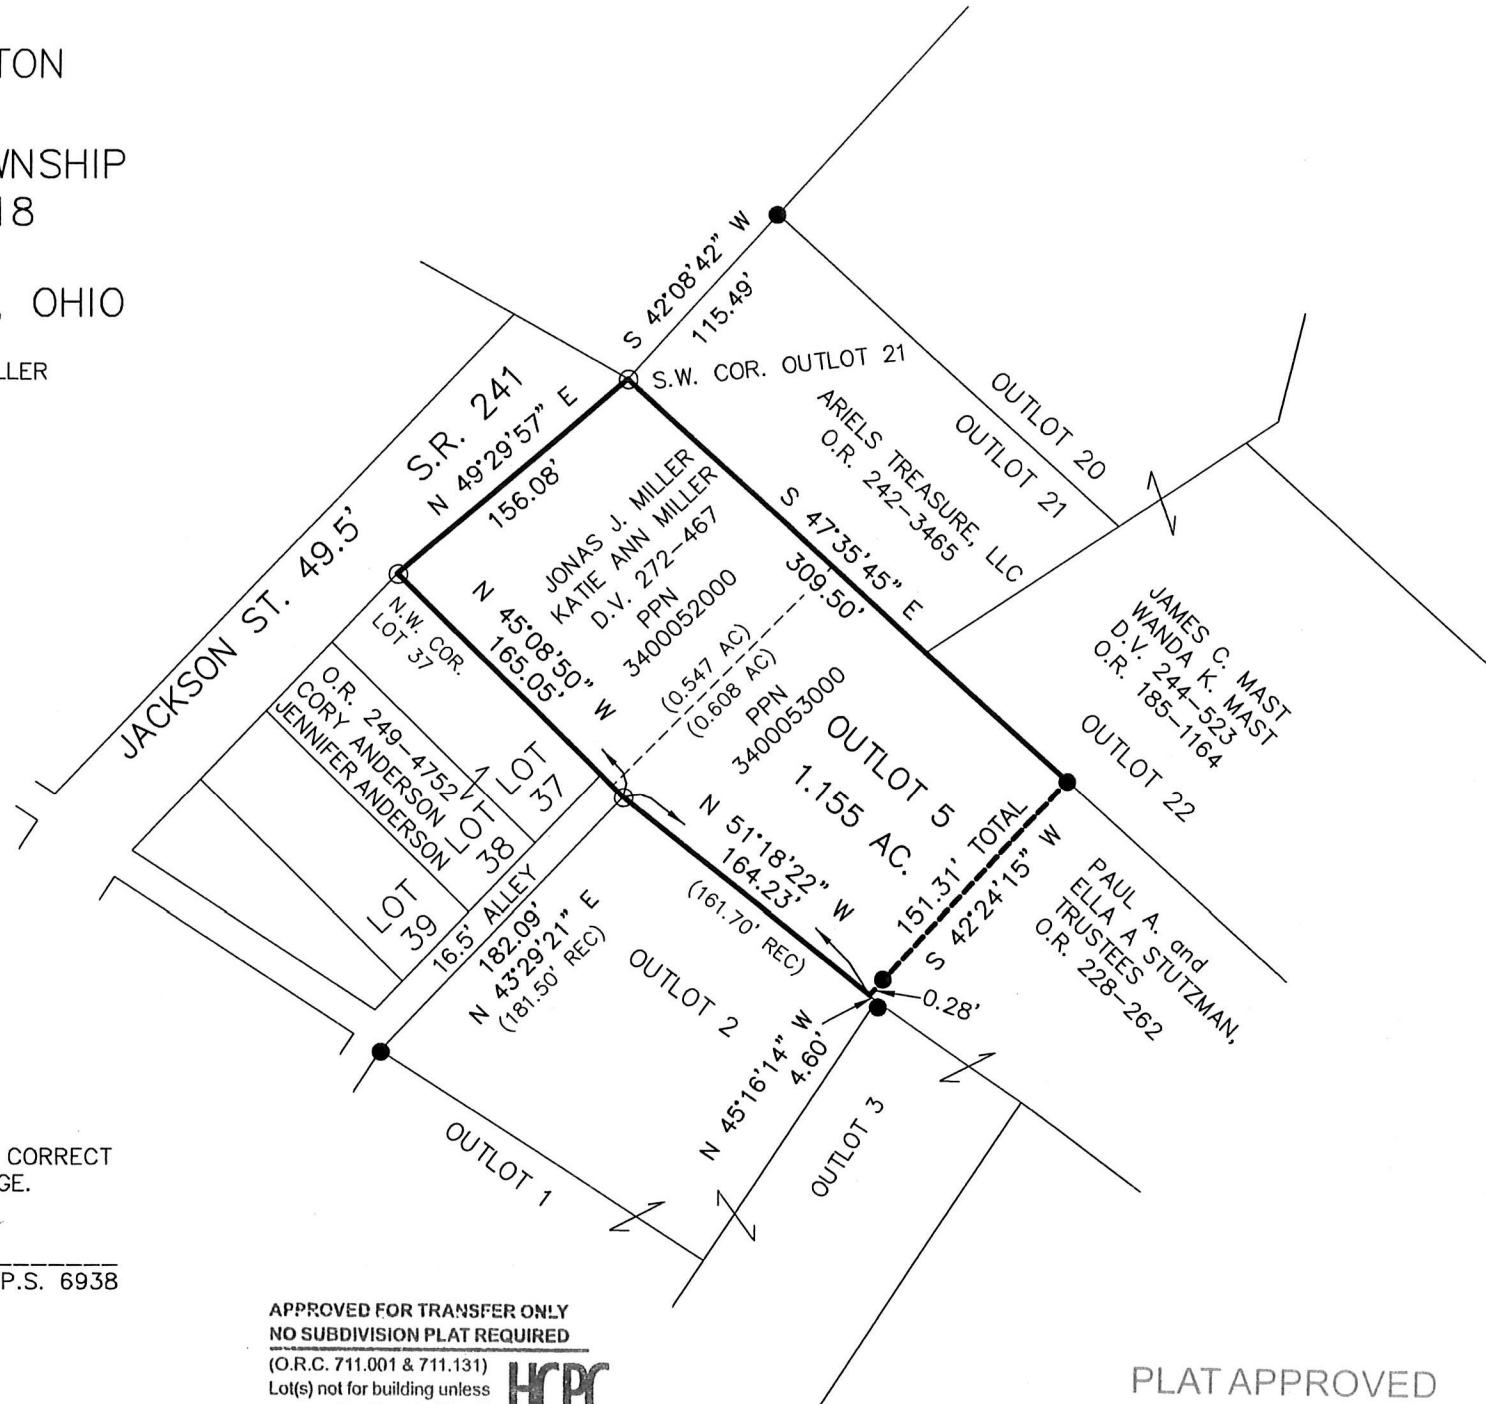

I CERTIFY THIS SURVEY TO BE CORRECT
 TO THE BEST OF MY KNOWLEDGE.

Donald C. Baker
 DONALD C. BAKER P.S. 6938

DATE: APRIL 10, 2018
 FDB/KES
 FILE NAME: WORK4\S-148-18

APPROVED FOR TRANSFER ONLY
 NO SUBDIVISION PLAT REQUIRED

(O.R.C. 711.001 & 711.131)
 Lot(s) not for building unless
 approved by Board of Health.



HOLMES CO. PLANNING COMMISSION


By *[Signature]* Date *4/30/18*

PLAT APPROVED

4/26/2018 TD

REFERENCES

- DEED VOL. 272 PAGE 467
- O.R. VOL. 242 PAGE 3465
- O.R. VOL. 185 PAGE 1164
- O.R. VOL. 228 PAGE 262
- PLAT VOL. 13 PAGE 78
- PLAT VOL. 16 PAGE 463
- PLAT VOL. 19 PAGE 1885
- BEARINGS FROM
PLAT VOL. 16 PAGE 463

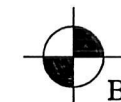

BAKER SURVEYING, LLC
 138 N. CLAY STREET
 MILLERSBURG, OHIO 44654
 PH. 330-674-4788
 FAX 330-674-6027