

SCALE: 1"=100'

- STONE FOUND
- ▲ R.R. SPIKE FOUND
- 5/8" REBAR FOUND UNLESS OTHERWISE NOTED
- 5/8" REBAR SET WITH I.D. CAP I.D. CAP MARKED "BAKER 6938"



SALT CREEK TOWNSHIP  
4TH. QTR., LOT 4  
T-10 N; R-6 W  
HOLMES COUNTY, OHIO

SURVEYED FOR: SAMUEL BOWMAN

201800110621

B: 19 P: 3457

FILED FOR RECORD IN  
HOLMES COUNTY, OH  
ANITA HALL, COUNTY RECORDER

05/14/2018 01:47 PM

SMALL PLAT . 40.00

PAGES: 1

ORV 263 PG 7240

APPROVED FOR TRANSFER ONLY  
NO SUBDIVISION PLAT REQUIRED  
(O.R.C. 711.001 & 711.131)  
Lot(s) not for building unless  
approved by Board of Health.

STONE WITH DRILL  
HOLE 5' N. OF C-L  
ROAD  
5/8" REBAR FD. ON  
EAST SIDE



HOLMES CO. PLANNING COMMISSION  
By W Date 4/10/18



I CERTIFY THIS SURVEY TO BE CORRECT  
TO THE BEST OF MY KNOWLEDGE.


A-L-G

AARON L. GERBER P.S. 8379

DATE: APRIL 10, 2018


ALG/VJD

FILE NAME: WORK5\S-199-18

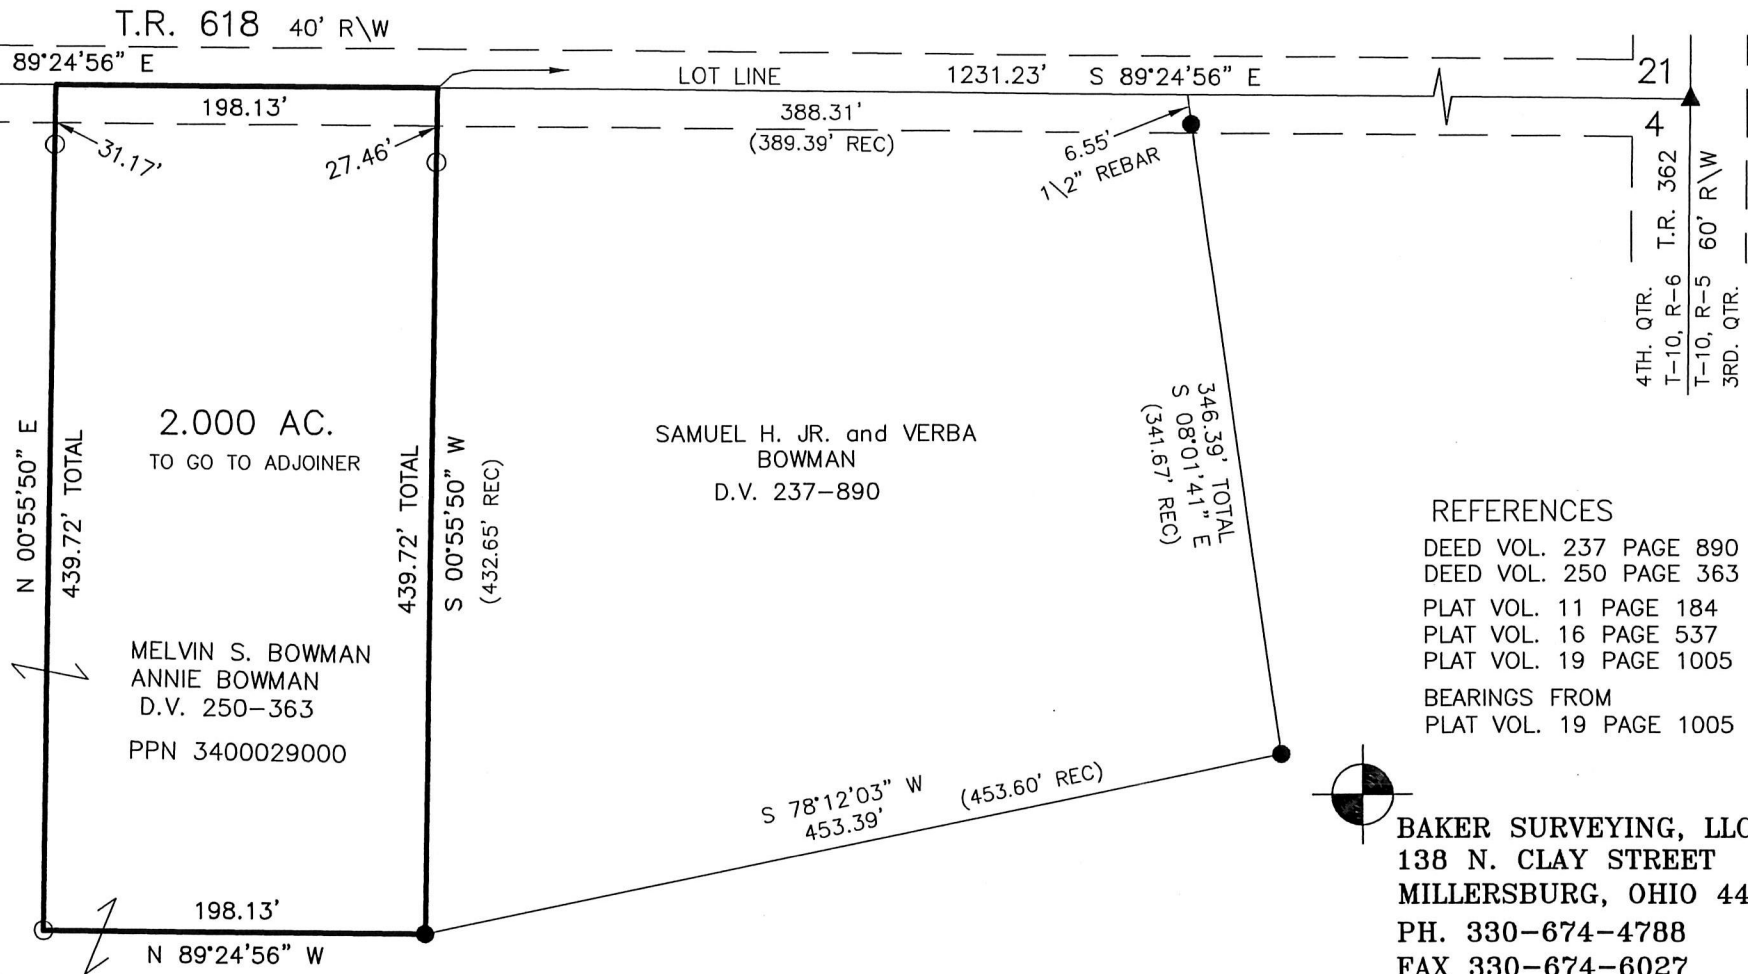

REFERENCES

- DEED VOL. 237 PAGE 890
- DEED VOL. 250 PAGE 363
- PLAT VOL. 11 PAGE 184
- PLAT VOL. 16 PAGE 537
- PLAT VOL. 19 PAGE 1005
- BEARINGS FROM  
PLAT VOL. 19 PAGE 1005

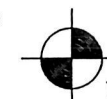

BAKER SURVEYING, LLC  
138 N. CLAY STREET  
MILLERSBURG, OHIO 44654  
PH. 330-674-4788  
FAX 330-674-6027  
EMAIL: bakersurveying@gmail.com

PLAT APPROVED

4/18/2018

