


0 200 400



SCALE: 1"=200'

- STONE FOUND
- ▲ R.R. SPIKE FOUND
- 5/8" REBAR FOUND UNLESS OTHERWISE NOTED
- △ R.R. SPIKE SET
- MAG NAIL SET
- 5/8" REBAR SET WITH I.D. CAP I.D. CAP MARKED "BAKER 6938"

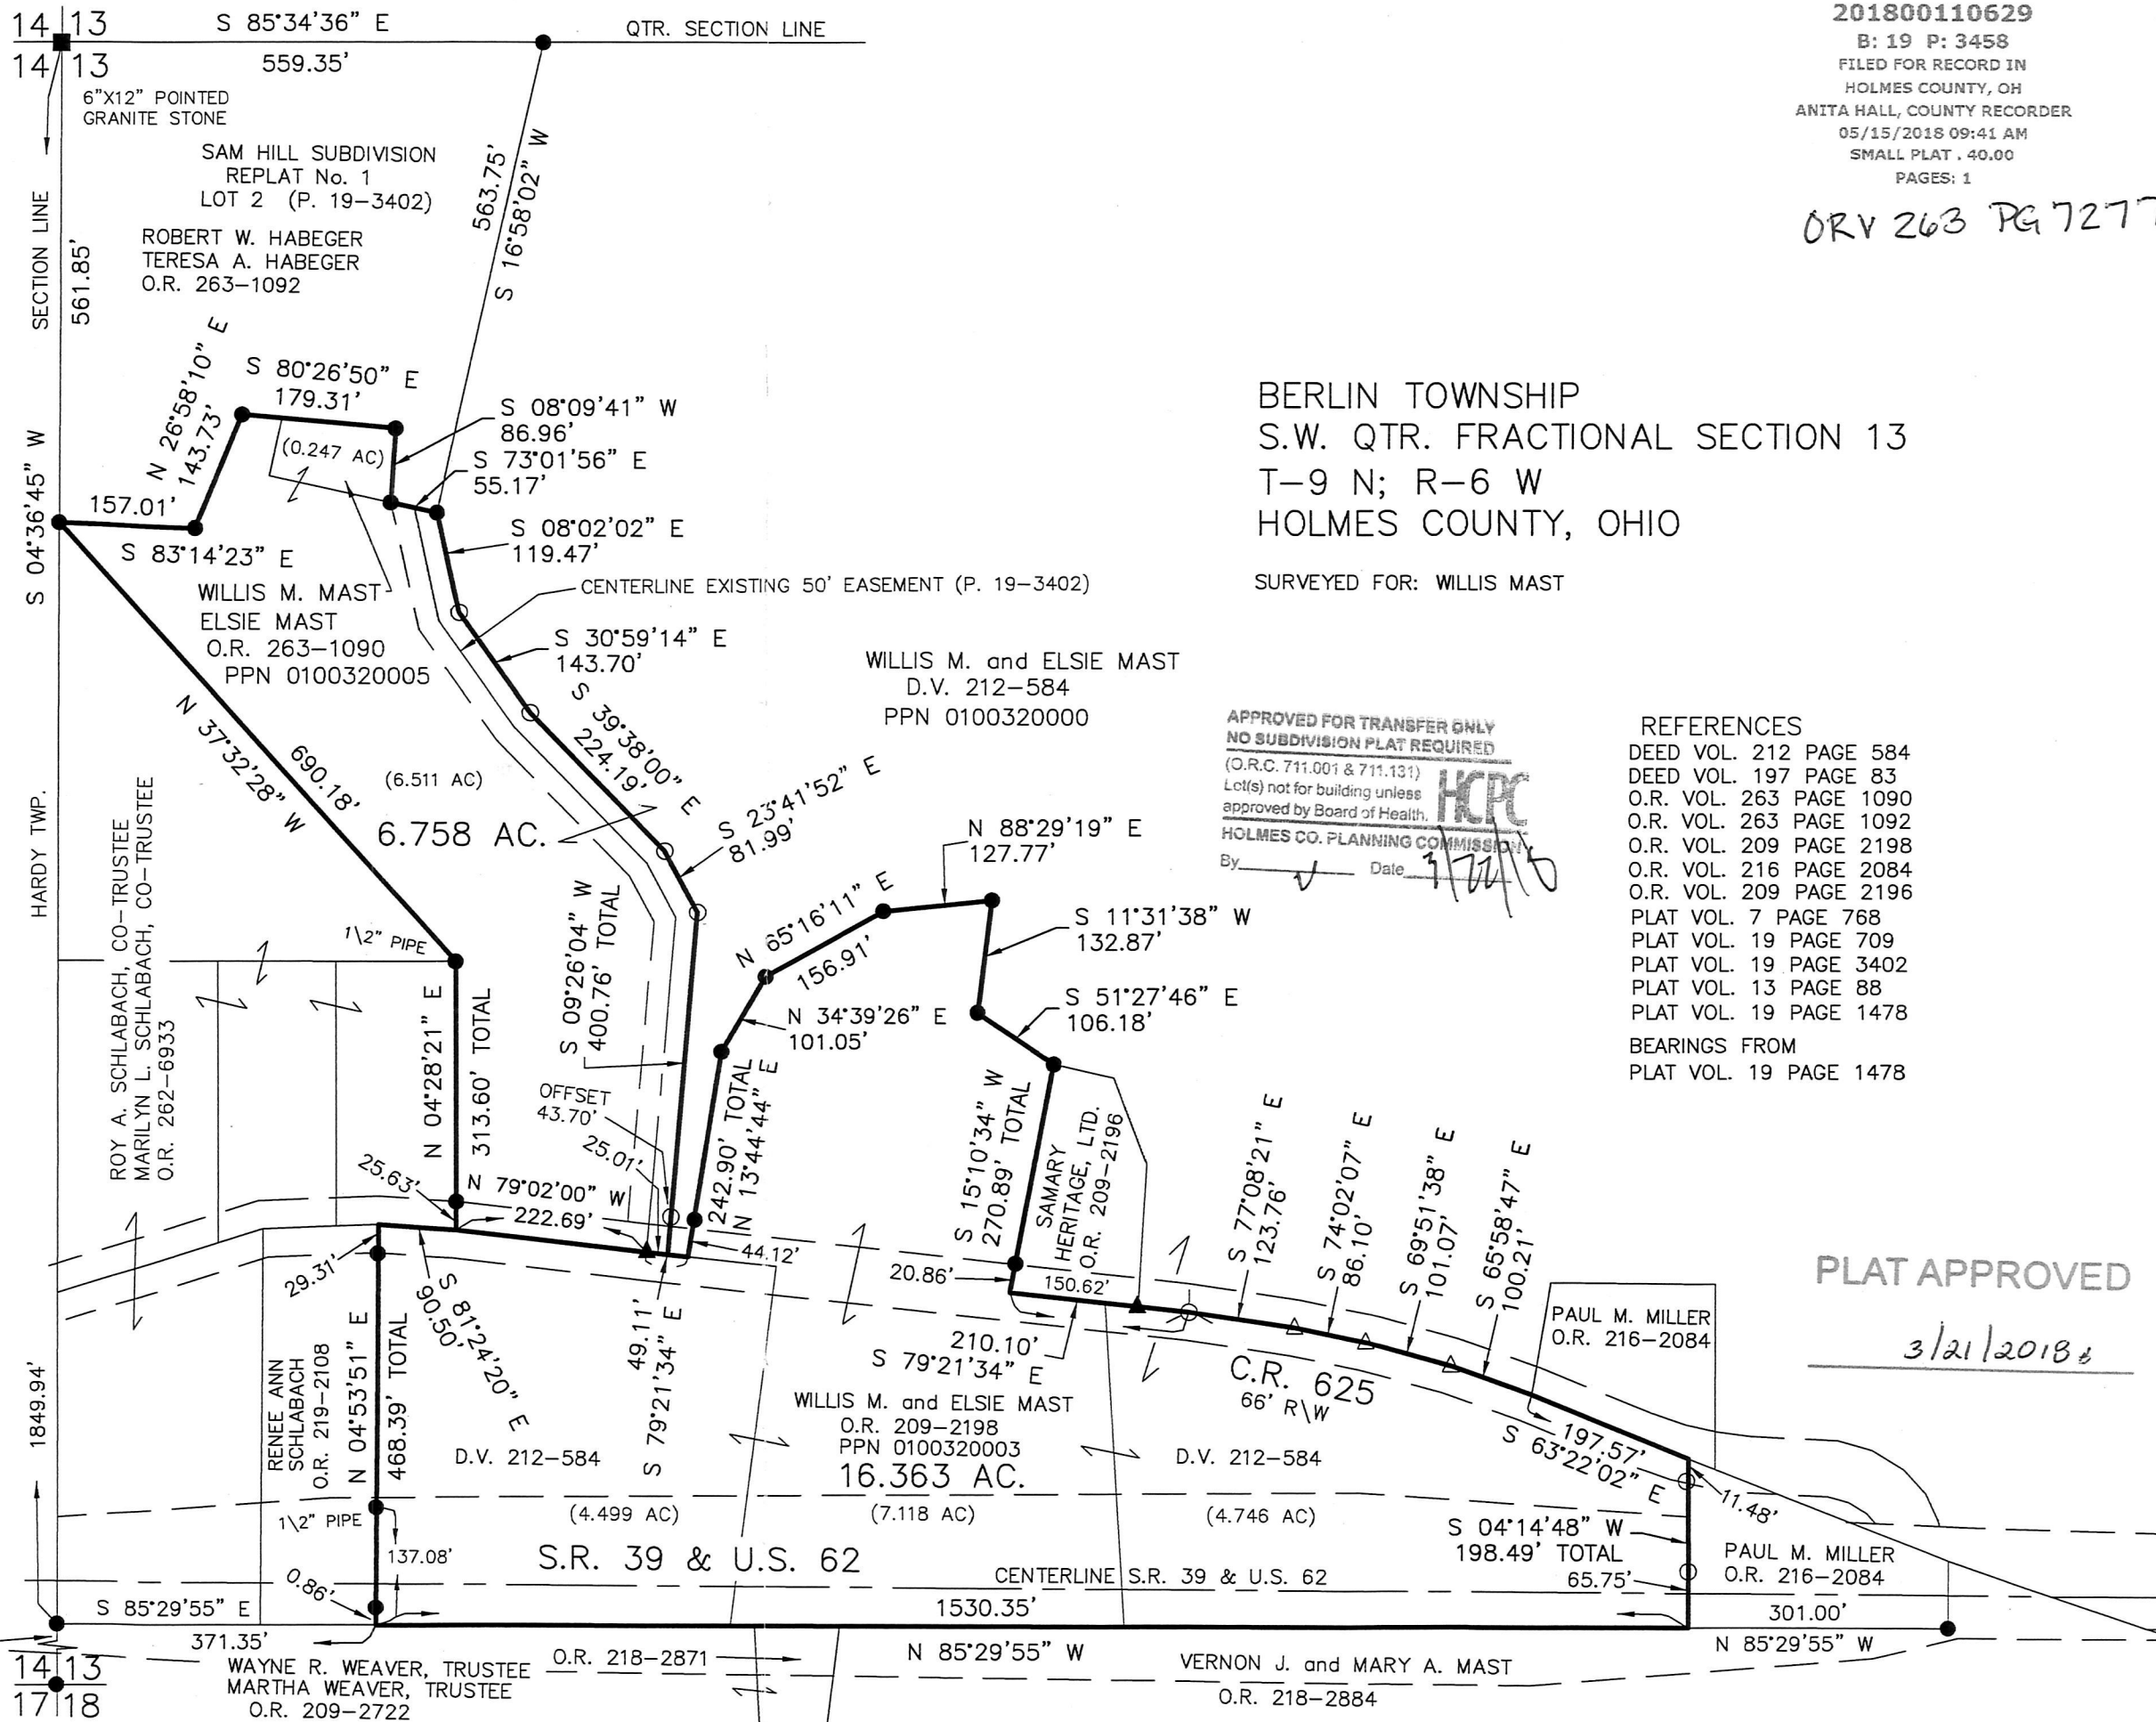

201800110629  
 B: 19 P: 3458  
 FILED FOR RECORD IN  
 HOLMES COUNTY, OH  
 ANITA HALL, COUNTY RECORDER  
 05/15/2018 09:41 AM  
 SMALL PLAT . 40.00  
 PAGES: 1

ORV 263 PG 7277

BERLIN TOWNSHIP  
 S.W. QTR. FRACTIONAL SECTION 13  
 T-9 N; R-6 W  
 HOLMES COUNTY, OHIO

SURVEYED FOR: WILLIS MAST

APPROVED FOR TRANSFER ONLY  
 NO SUBDIVISION PLAT REQUIRED  
 (O.R.C. 711.001 & 711.131)  
 Lot(s) not for building unless  
 approved by Board of Health.  
 HOLMES CO. PLANNING COMMISSION  
 By: [Signature] Date: 3/21/18

- REFERENCES
- DEED VOL. 212 PAGE 584
  - DEED VOL. 197 PAGE 83
  - O.R. VOL. 263 PAGE 1090
  - O.R. VOL. 263 PAGE 1092
  - O.R. VOL. 209 PAGE 2198
  - O.R. VOL. 216 PAGE 2084
  - O.R. VOL. 209 PAGE 2196
  - PLAT VOL. 7 PAGE 768
  - PLAT VOL. 19 PAGE 709
  - PLAT VOL. 19 PAGE 3402
  - PLAT VOL. 13 PAGE 88
  - PLAT VOL. 19 PAGE 1478
- BEARINGS FROM  
 PLAT VOL. 19 PAGE 1478



I CERTIFY THIS SURVEY TO BE CORRECT TO THE BEST OF MY KNOWLEDGE.

Aaron L. Gerber  
 AARON L. GERBER P.S. 8379  
 DATE: MARCH 5, 2018  
 ALG\KES\VJD  
 FILE NAME: WORK5\S-481-17

BAKER SURVEYING, LLC  
 138 N. CLAY STREET  
 MILLERSBURG, OHIO 44654  
 PH. 330-674-4788  
 FAX 330-674-6027  
 EMAIL: bakersurveying@gmail.com

PLAT APPROVED

3/21/2018